




ORIGINAL SIZE A1
DO NOT SCALE - IF IN DOUBT, ASK

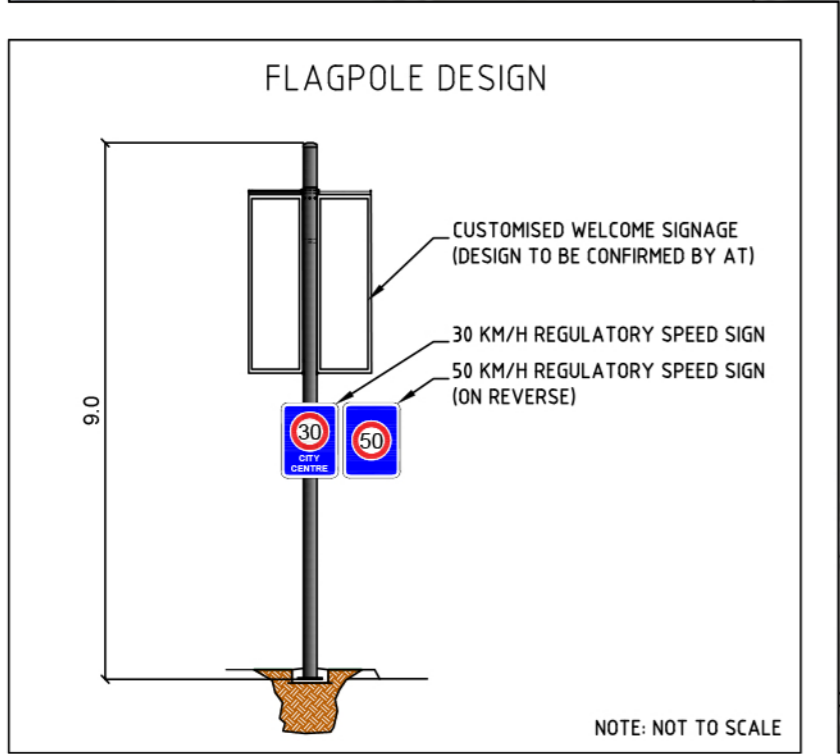

LEGEND	
	EXISTING KERB
	NEW KERB
	REMOVE KERB/FOOTPATH
	EXISTING ROAD MARKING
	NEW ROAD MARKING
	NEW FLAGPOLE WITH SIGN (30KM / 50KM)
	EXISTING / NEW / REMOVE SIGNS
	EXISTING / NEW / REMOVE CATCHPIT
	NEW FOOTPATH
	NEW TEXTURED, COLORED, PATTERNED SURFACE
	NEW LANDSCAPE PLANTING
	NEW TRAFFIC ISLAND
	EXISTING DRIVEWAY
	EXISTING STREETLIGHT
	EXISTING TREE
	WARNING TACTILE PAVERS
	DIRECTIONAL TACTILE PAVERS

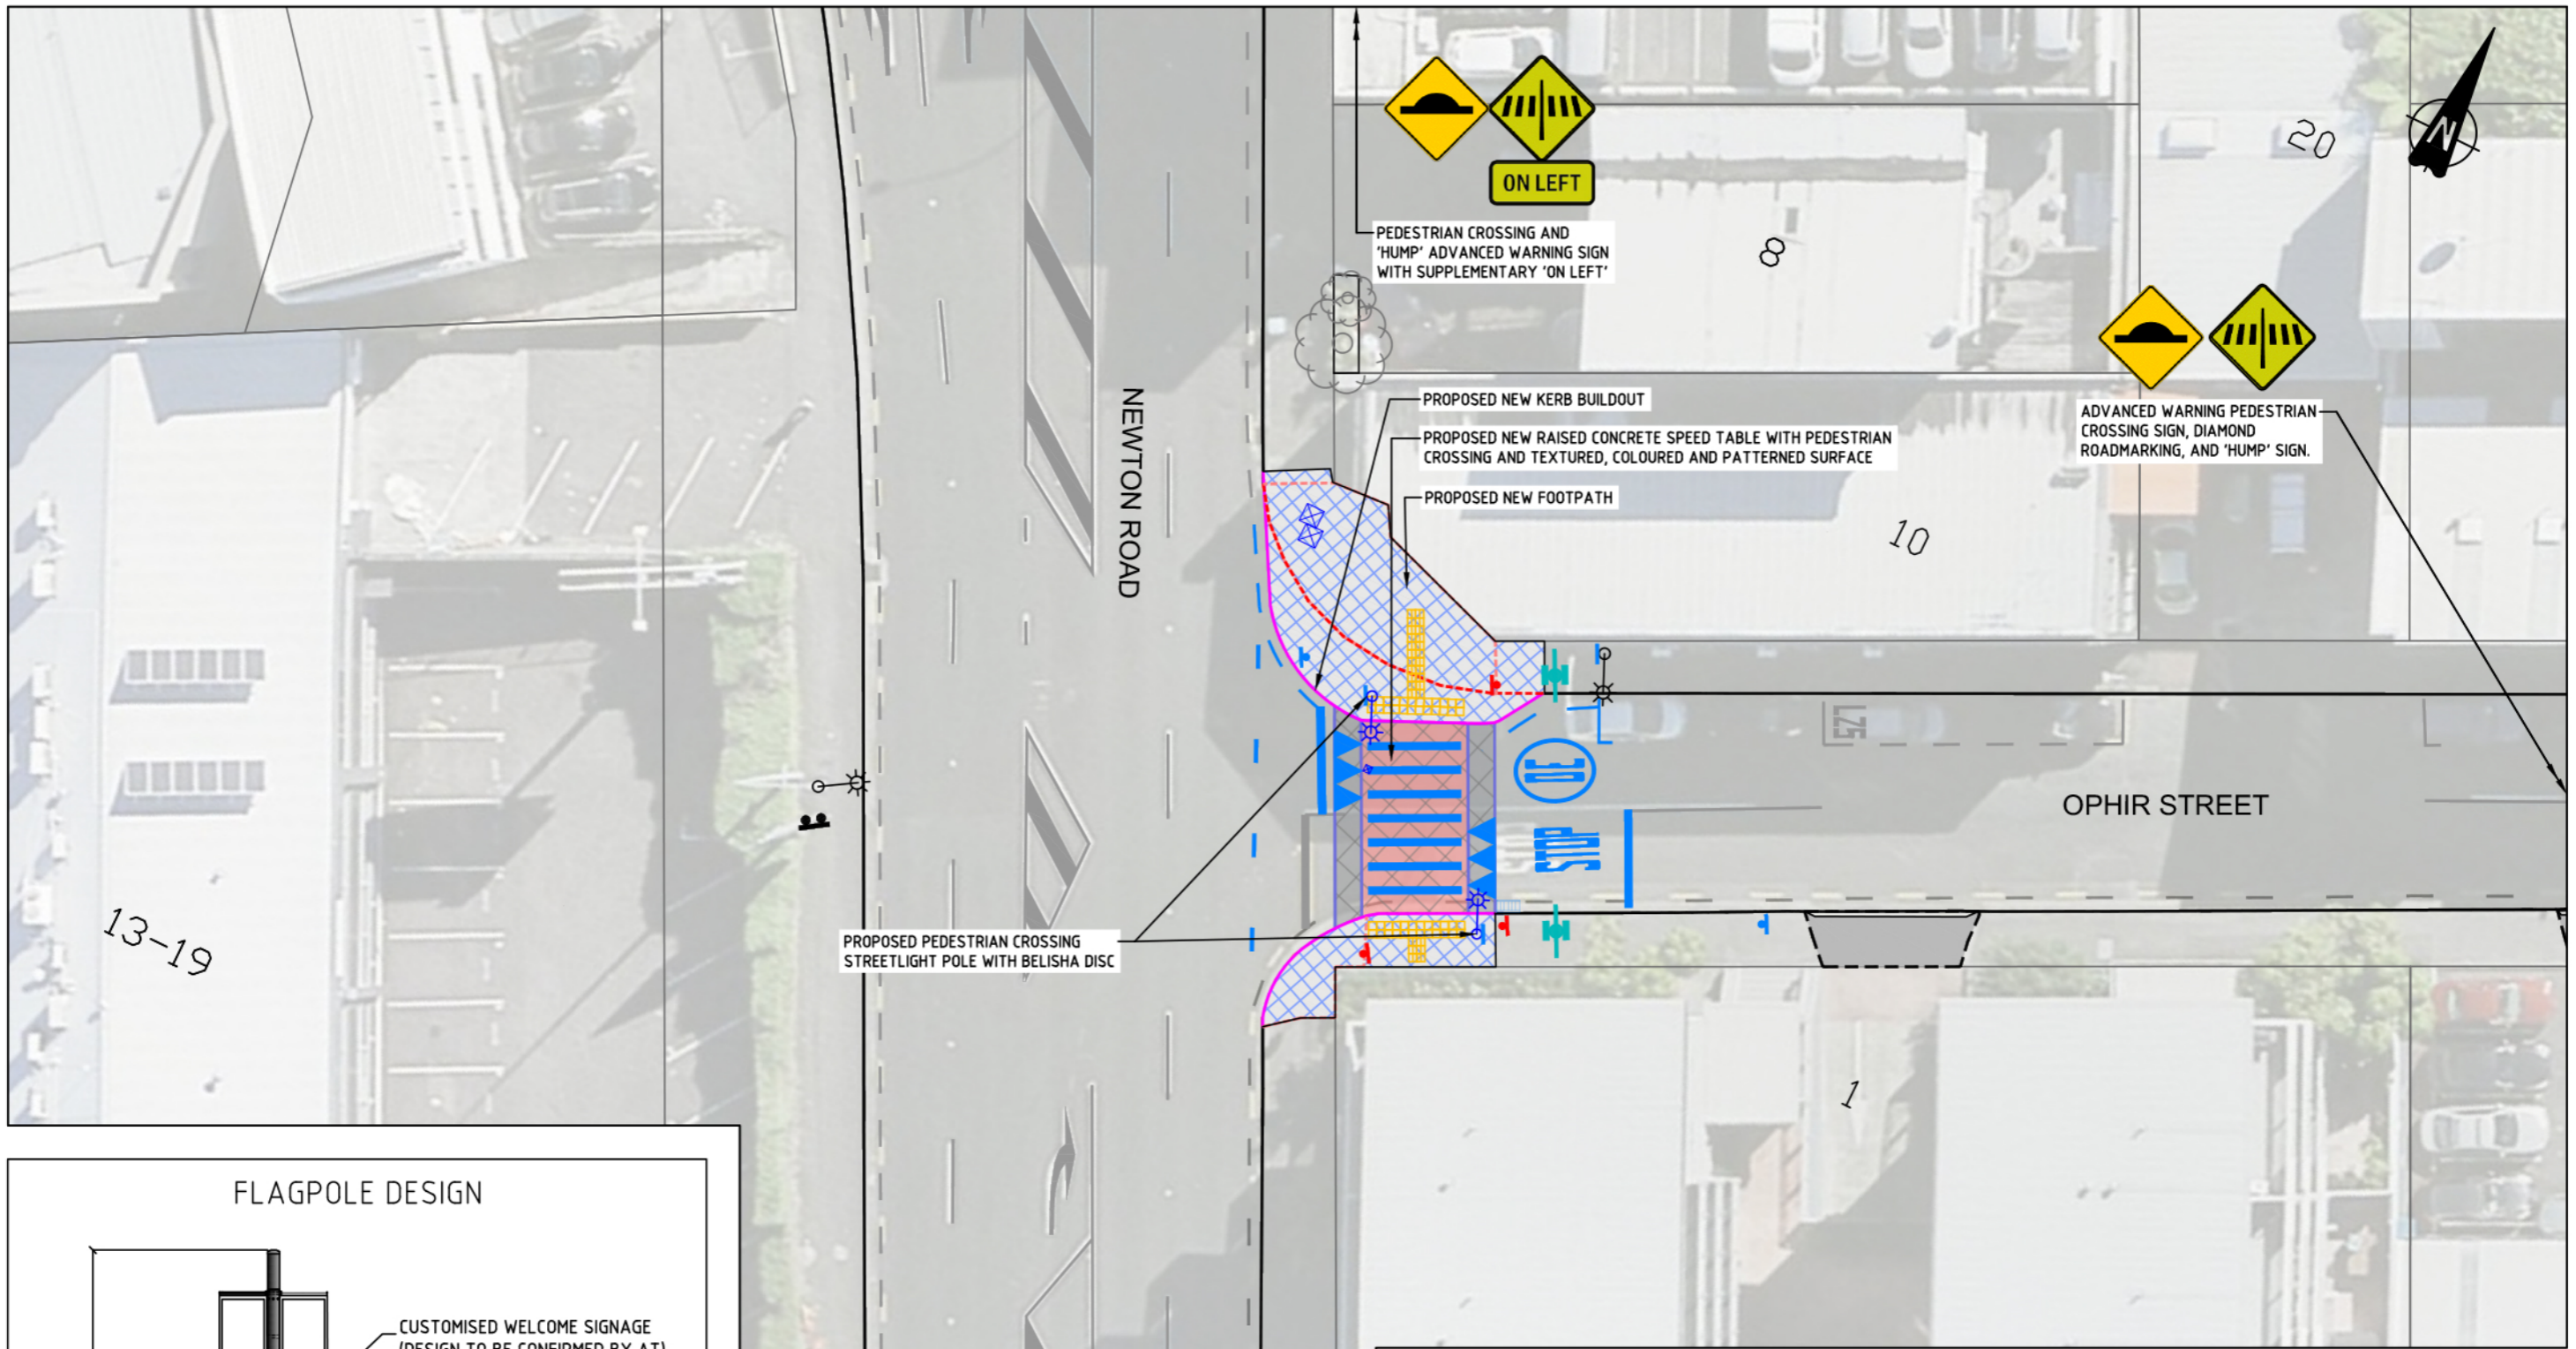

AUCKLAND TRANSPORT
OPHIR STREET- GATEWAY 14
PROPOSED 30KM/H CITY CENTRE
GATEWAY

Stamp		FOR NOTIFICATION	
Date Stamp		19/12/2019	
A1 Scale	1:125	A3 Scale	1:250
Drawing No.			Rev.
			A