



PROPOSED GATEWAY TREATMENT ASSUMES
KARANGAHAPE ROAD WORKS ARE COMPLETED

ORIGINAL SIZE A1
DO NOT SCALE - IF IN DOUBT, ASK
20m
150
100
80
60
40
20
0

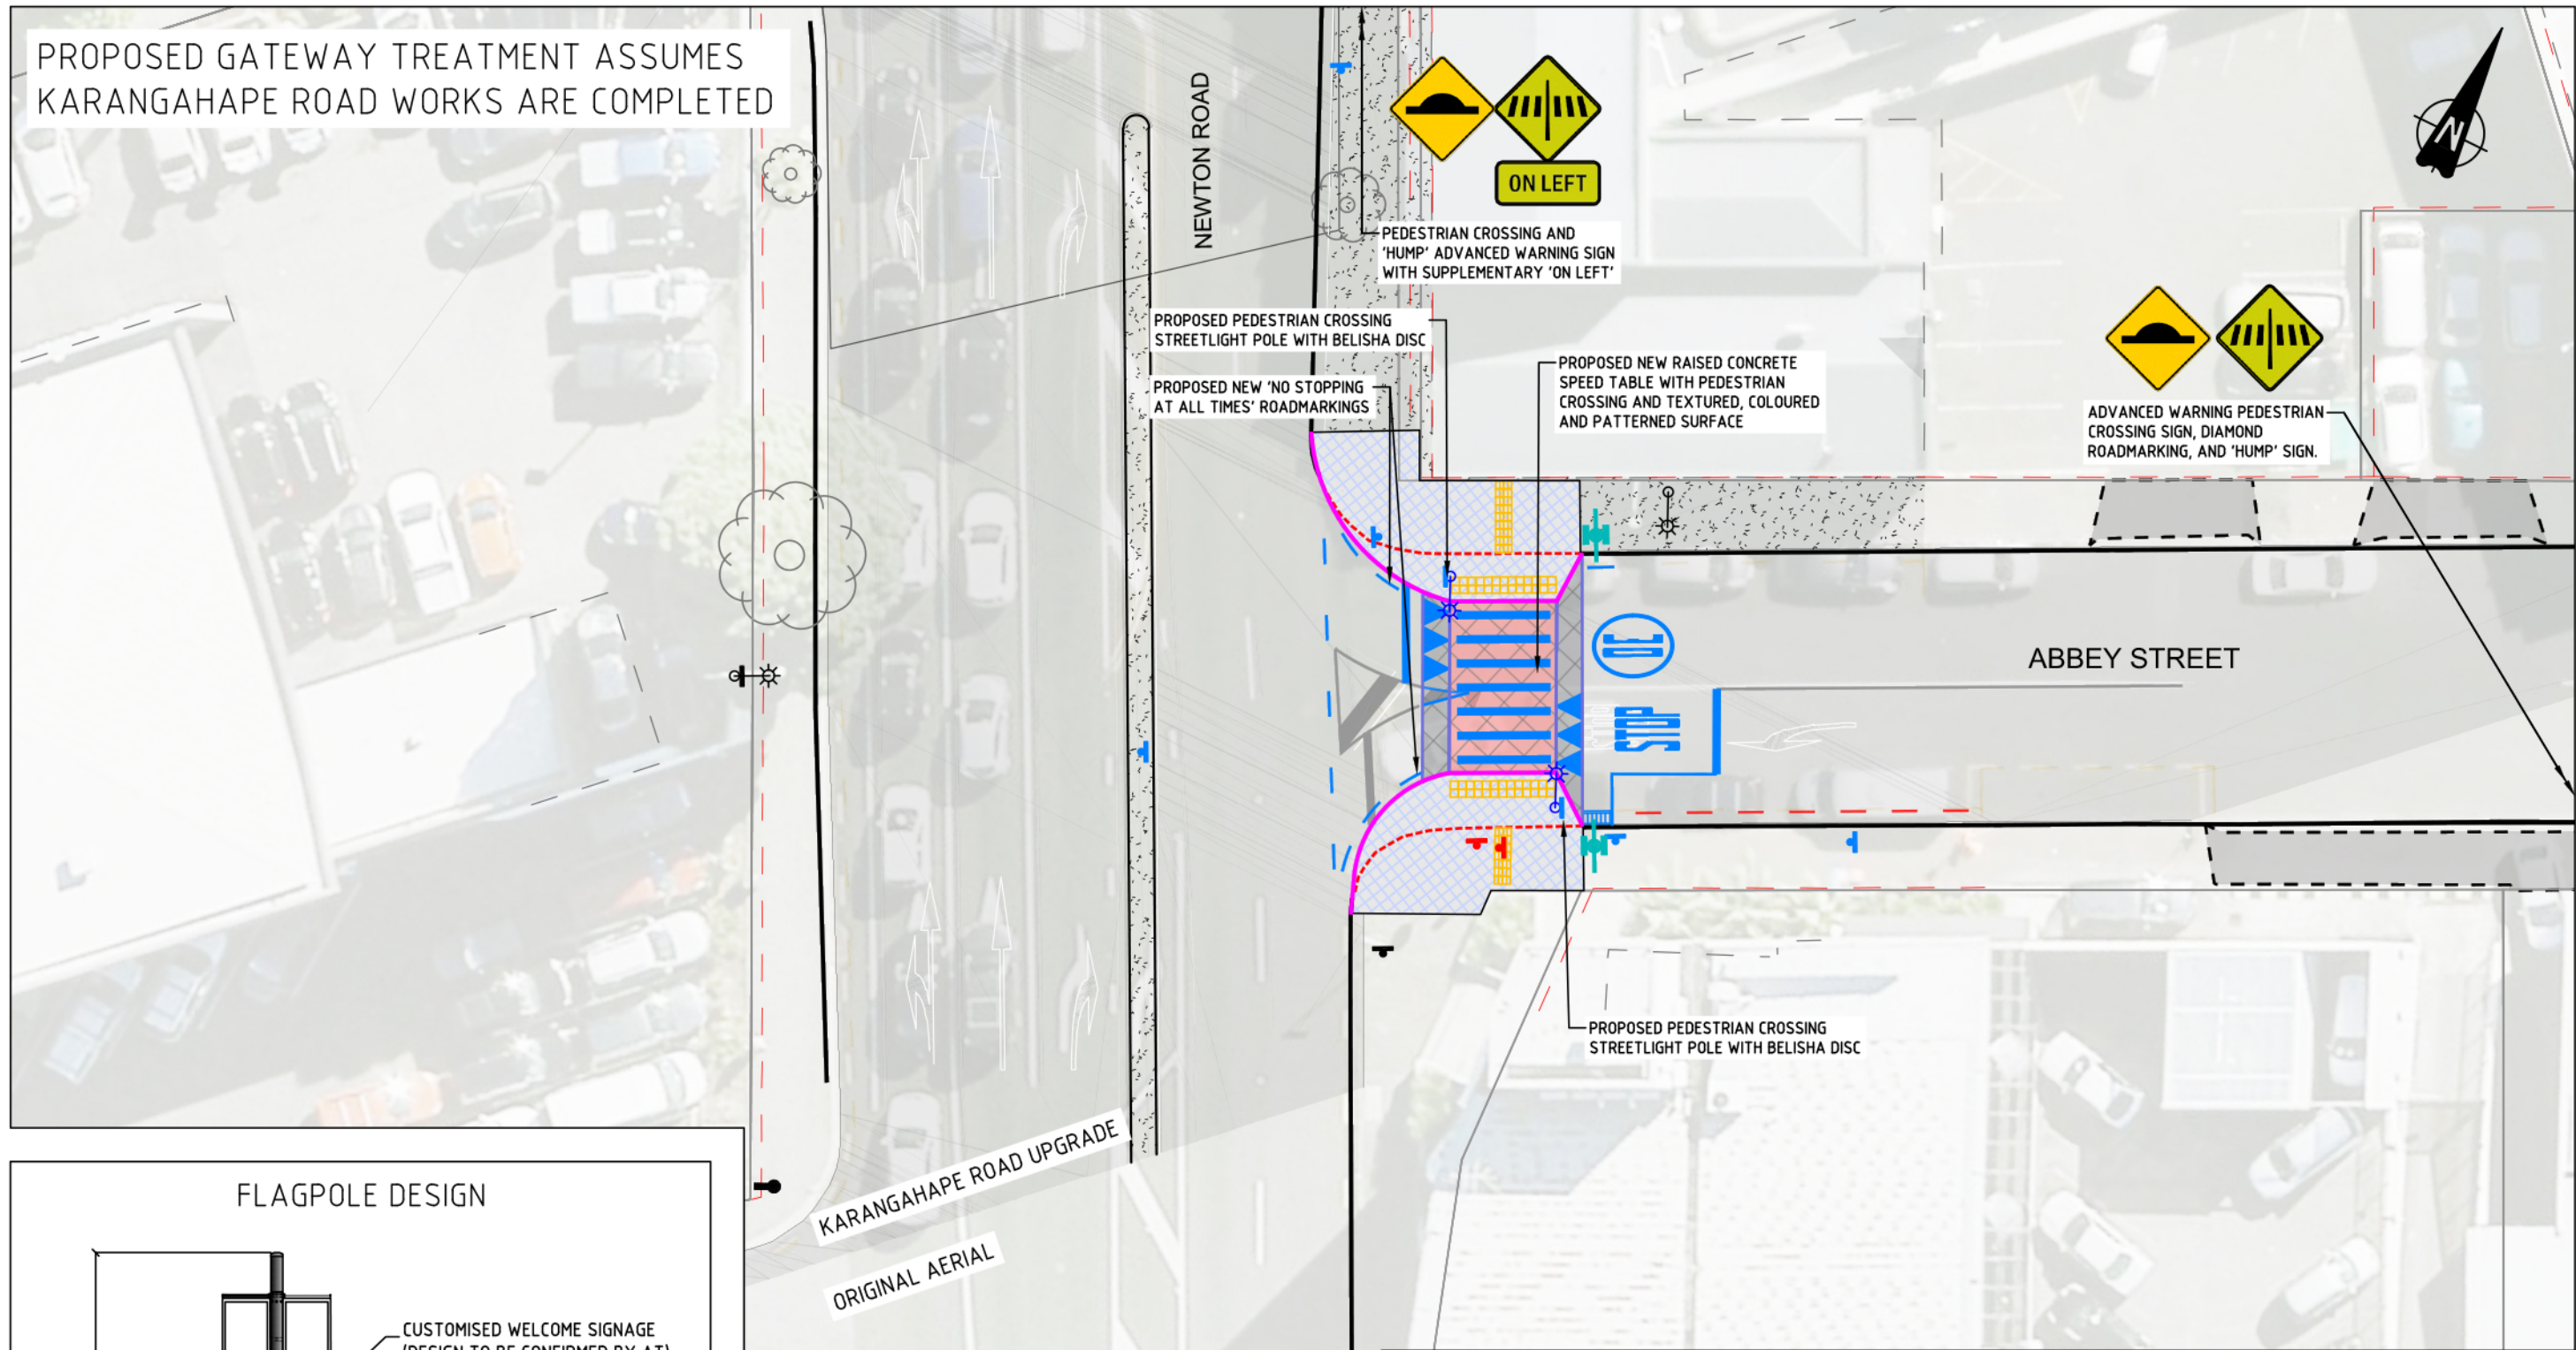

FLAGPOLE DESIGN

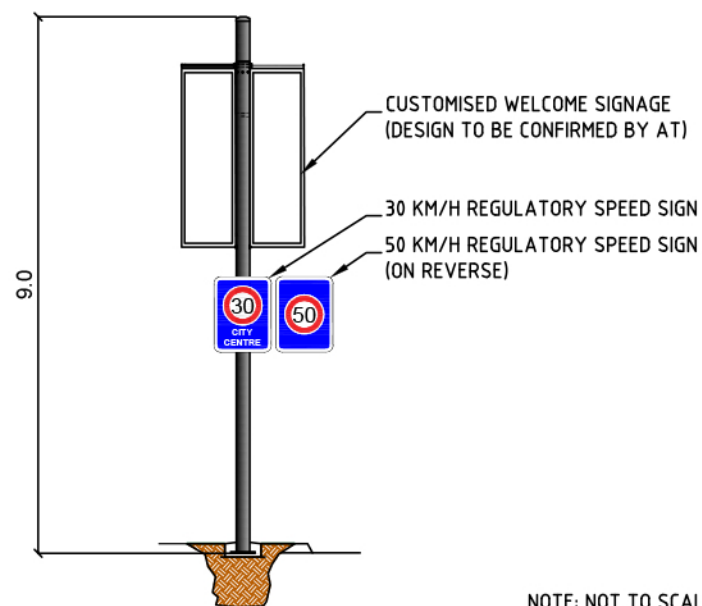

LEGEND

—	EXISTING KERB		NEW TEXTURED, COLORED, PATTERNED SURFACE
—	NEW KERB		NEW LANDSCAPE PLANTING
- - -	REMOVE KERB/FOOTPATH/ROAD MARKING		NEW TRAFFIC ISLAND
—	EXISTING ROAD MARKING		EXISTING DRIVEWAY
—	NEW ROAD MARKING		EXISTING STREETLIGHT
	NEW FLAGPOLE WITH SIGN (30KM / 50KM)		EXISTING TREE
	EXISTING / NEW / REMOVE SIGNS		WARNING TACTILE PAVERS
	EXISTING / NEW / REMOVE CATCHPIT		DIRECTIONAL TACTILE PAVERS
	NEW FOOTPATH		



AUCKLAND TRANSPORT
ABBEE STREET- GATEWAY 13
PROPOSED 30KM/H CITY CENTRE
GATEWAY

FOR NOTIFICATION

Date Stamp 19/12/2019

A1 Scales 1:125 A3 Scales 1:250

Drawing No. Rev. A