


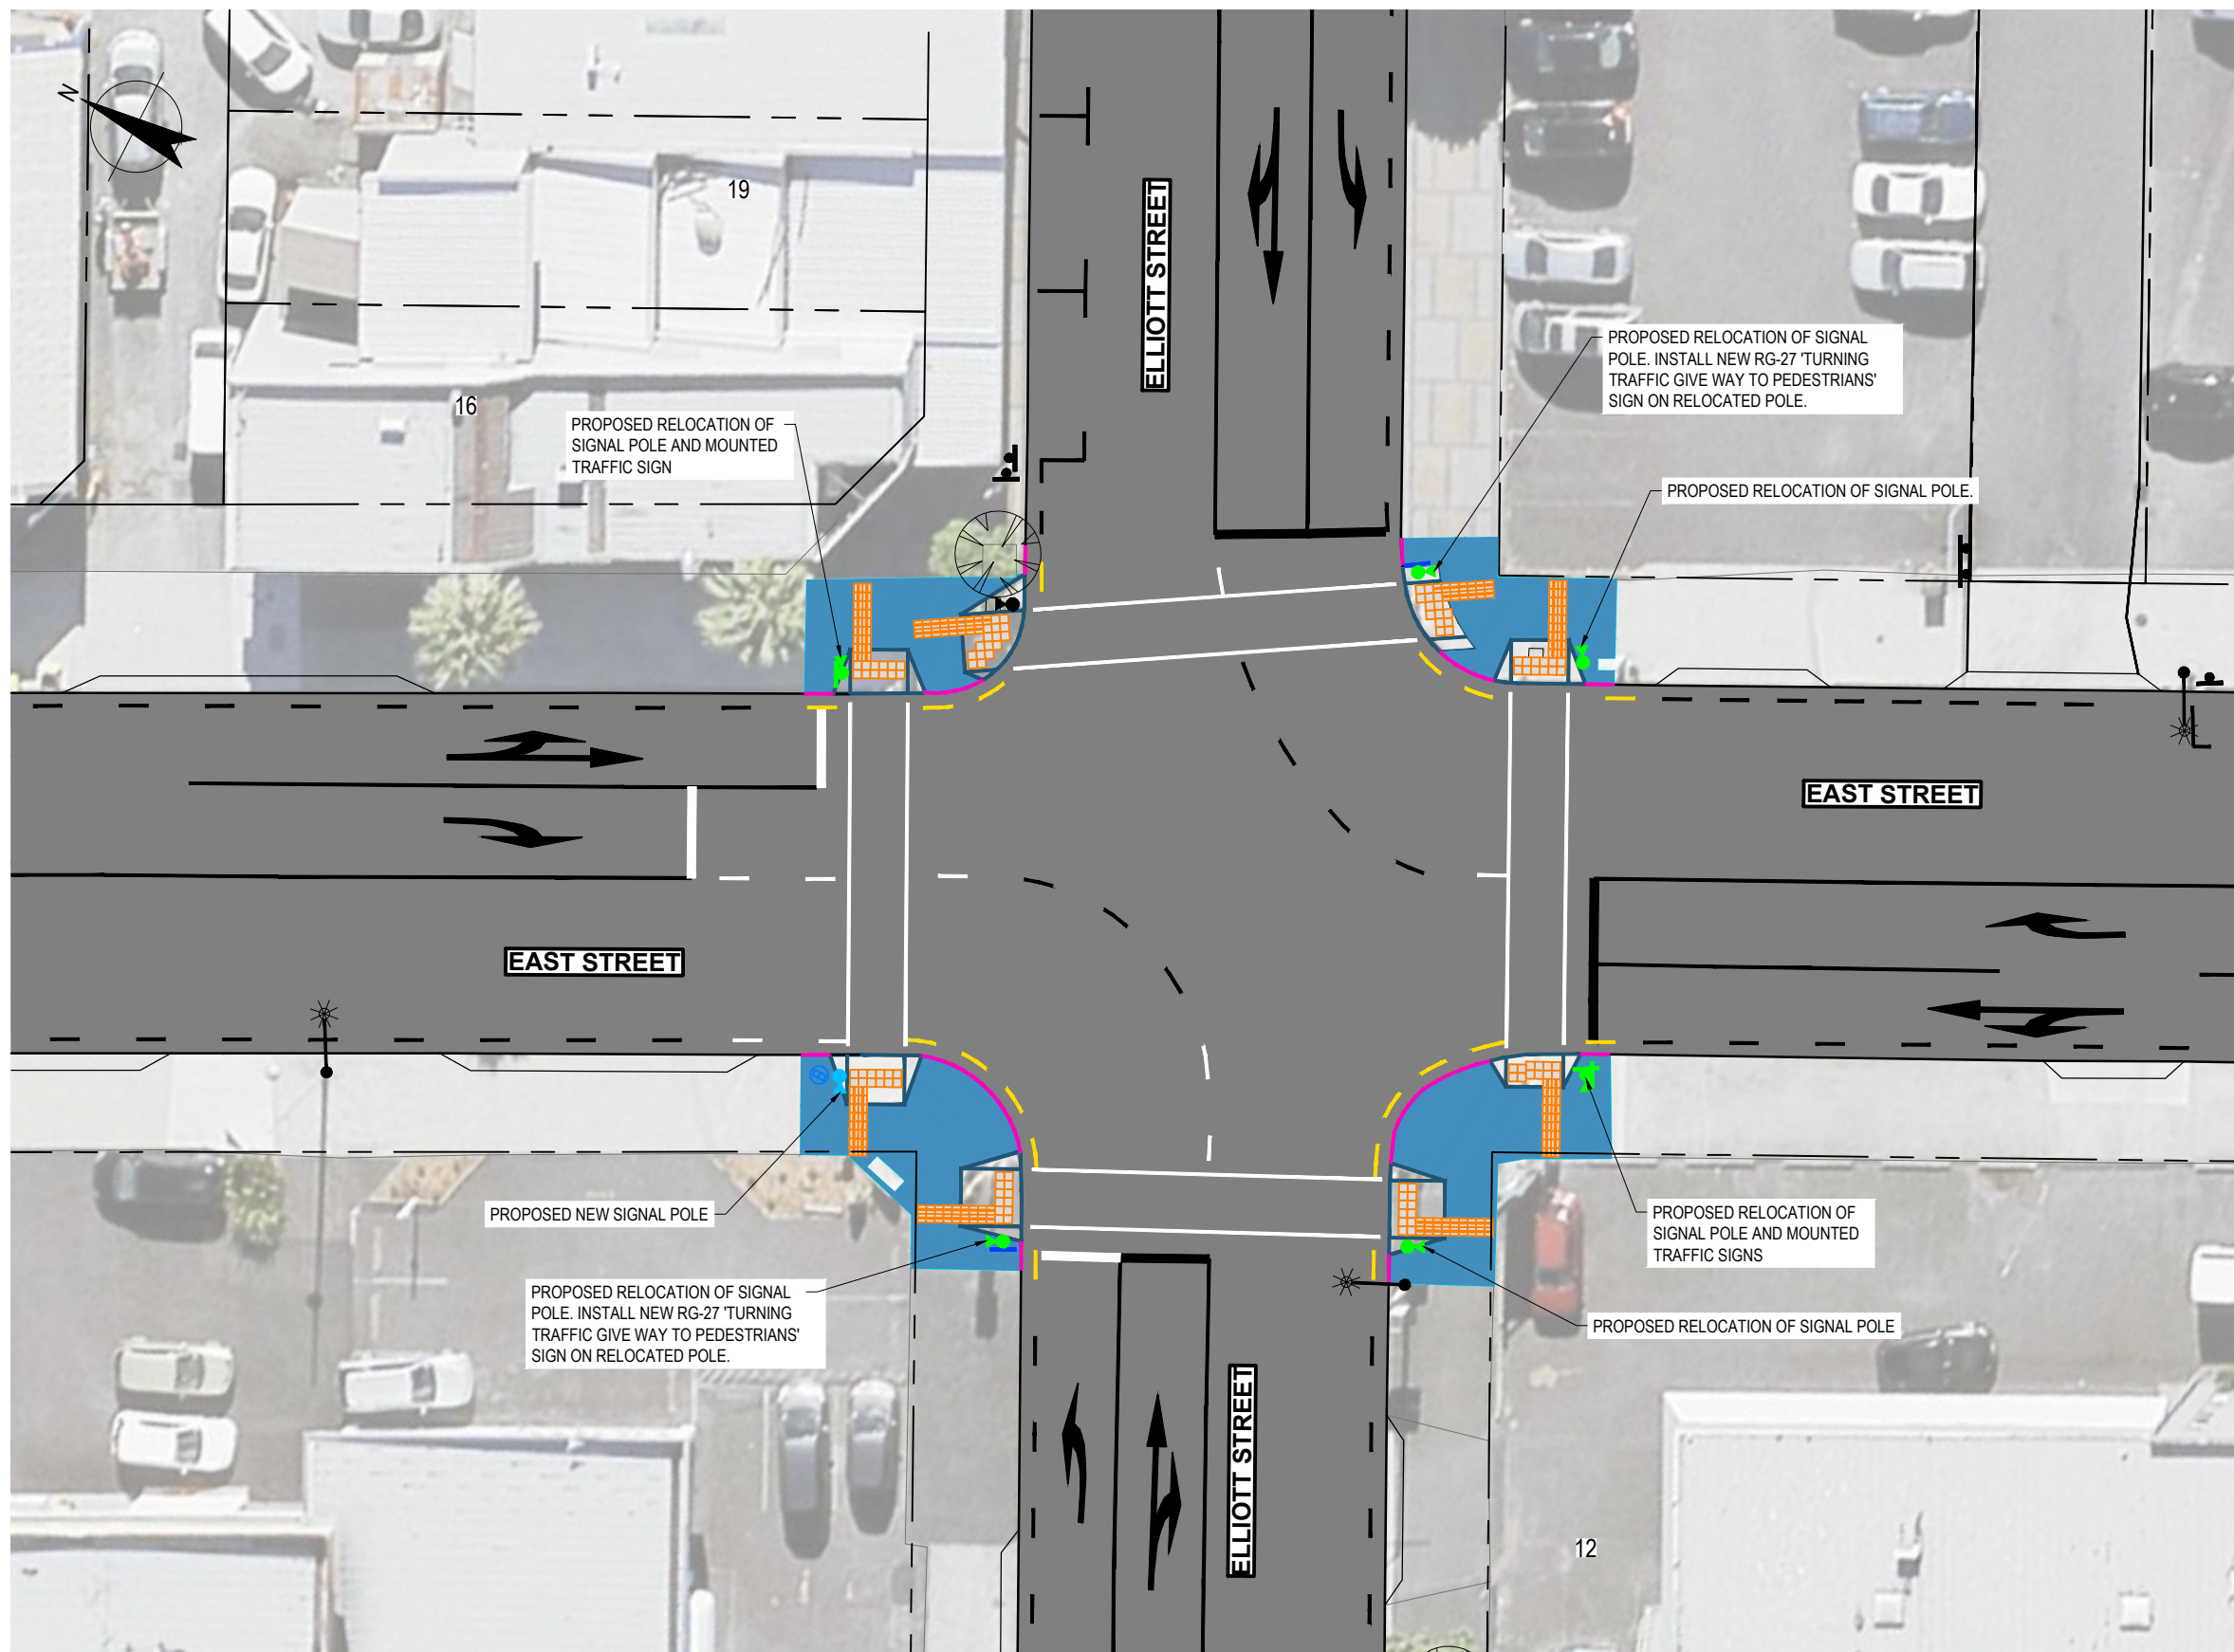
















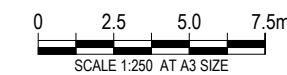


ORIGINAL SIZE A1
20mm DO NOT SCALE - IF IN DOUBT, ASK



LEGEND

-  EXISTING KERB AND CHANNEL
-  PROPOSED KERB AND CHANNEL
-  EXISTING ROAD MARKING
-  PROPOSED WHITE ROAD MARKING
-  PROPOSED YELLOW ROAD MARKING
-  PROPOSED PRAM CROSSING
-  PROPOSED TACTILE PAVERS
-  PROPOSED DIRECTIONAL TACTILE PAVERS
-  PROPOSED FOOTPATH TO BE RECONSTRUCTED
-  EXISTING TRAFFIC SIGN
-  RELOCATED TRAFFIC SIGN
-  NEW TRAFFIC SIGN
-  EXISTING SIGNAL POLE WITH PEDESTRIAN CALL BUTTON
-  RELOCATED SIGNAL POLE WITH PEDESTRIAN CALL BUTTON
-  PROPOSED RUBBISH BIN
-  ROAD CORRIDOR
-  PROPERTY BOUNDARY
-  EXISTING STREET LIGHT
-  EXISTING TREE



AUCKLAND TRANSPORT
ELLIOT STREET / EAST STREET
INTERSECTION IMPROVEMENTS
PAPAKURA

Status Stamp **FOR CONSULTATION**

Date Stamp 07/02/2020

SCALES (A1) 1:500

Drawing No. 12513764-01-G030

Rev. **A**