


200mm DO NOT SCALE - IF IN DOUBT, ASK
150
100
90
80
70
60
50
40
30
20
10
0
ORIGINAL SIZE A1

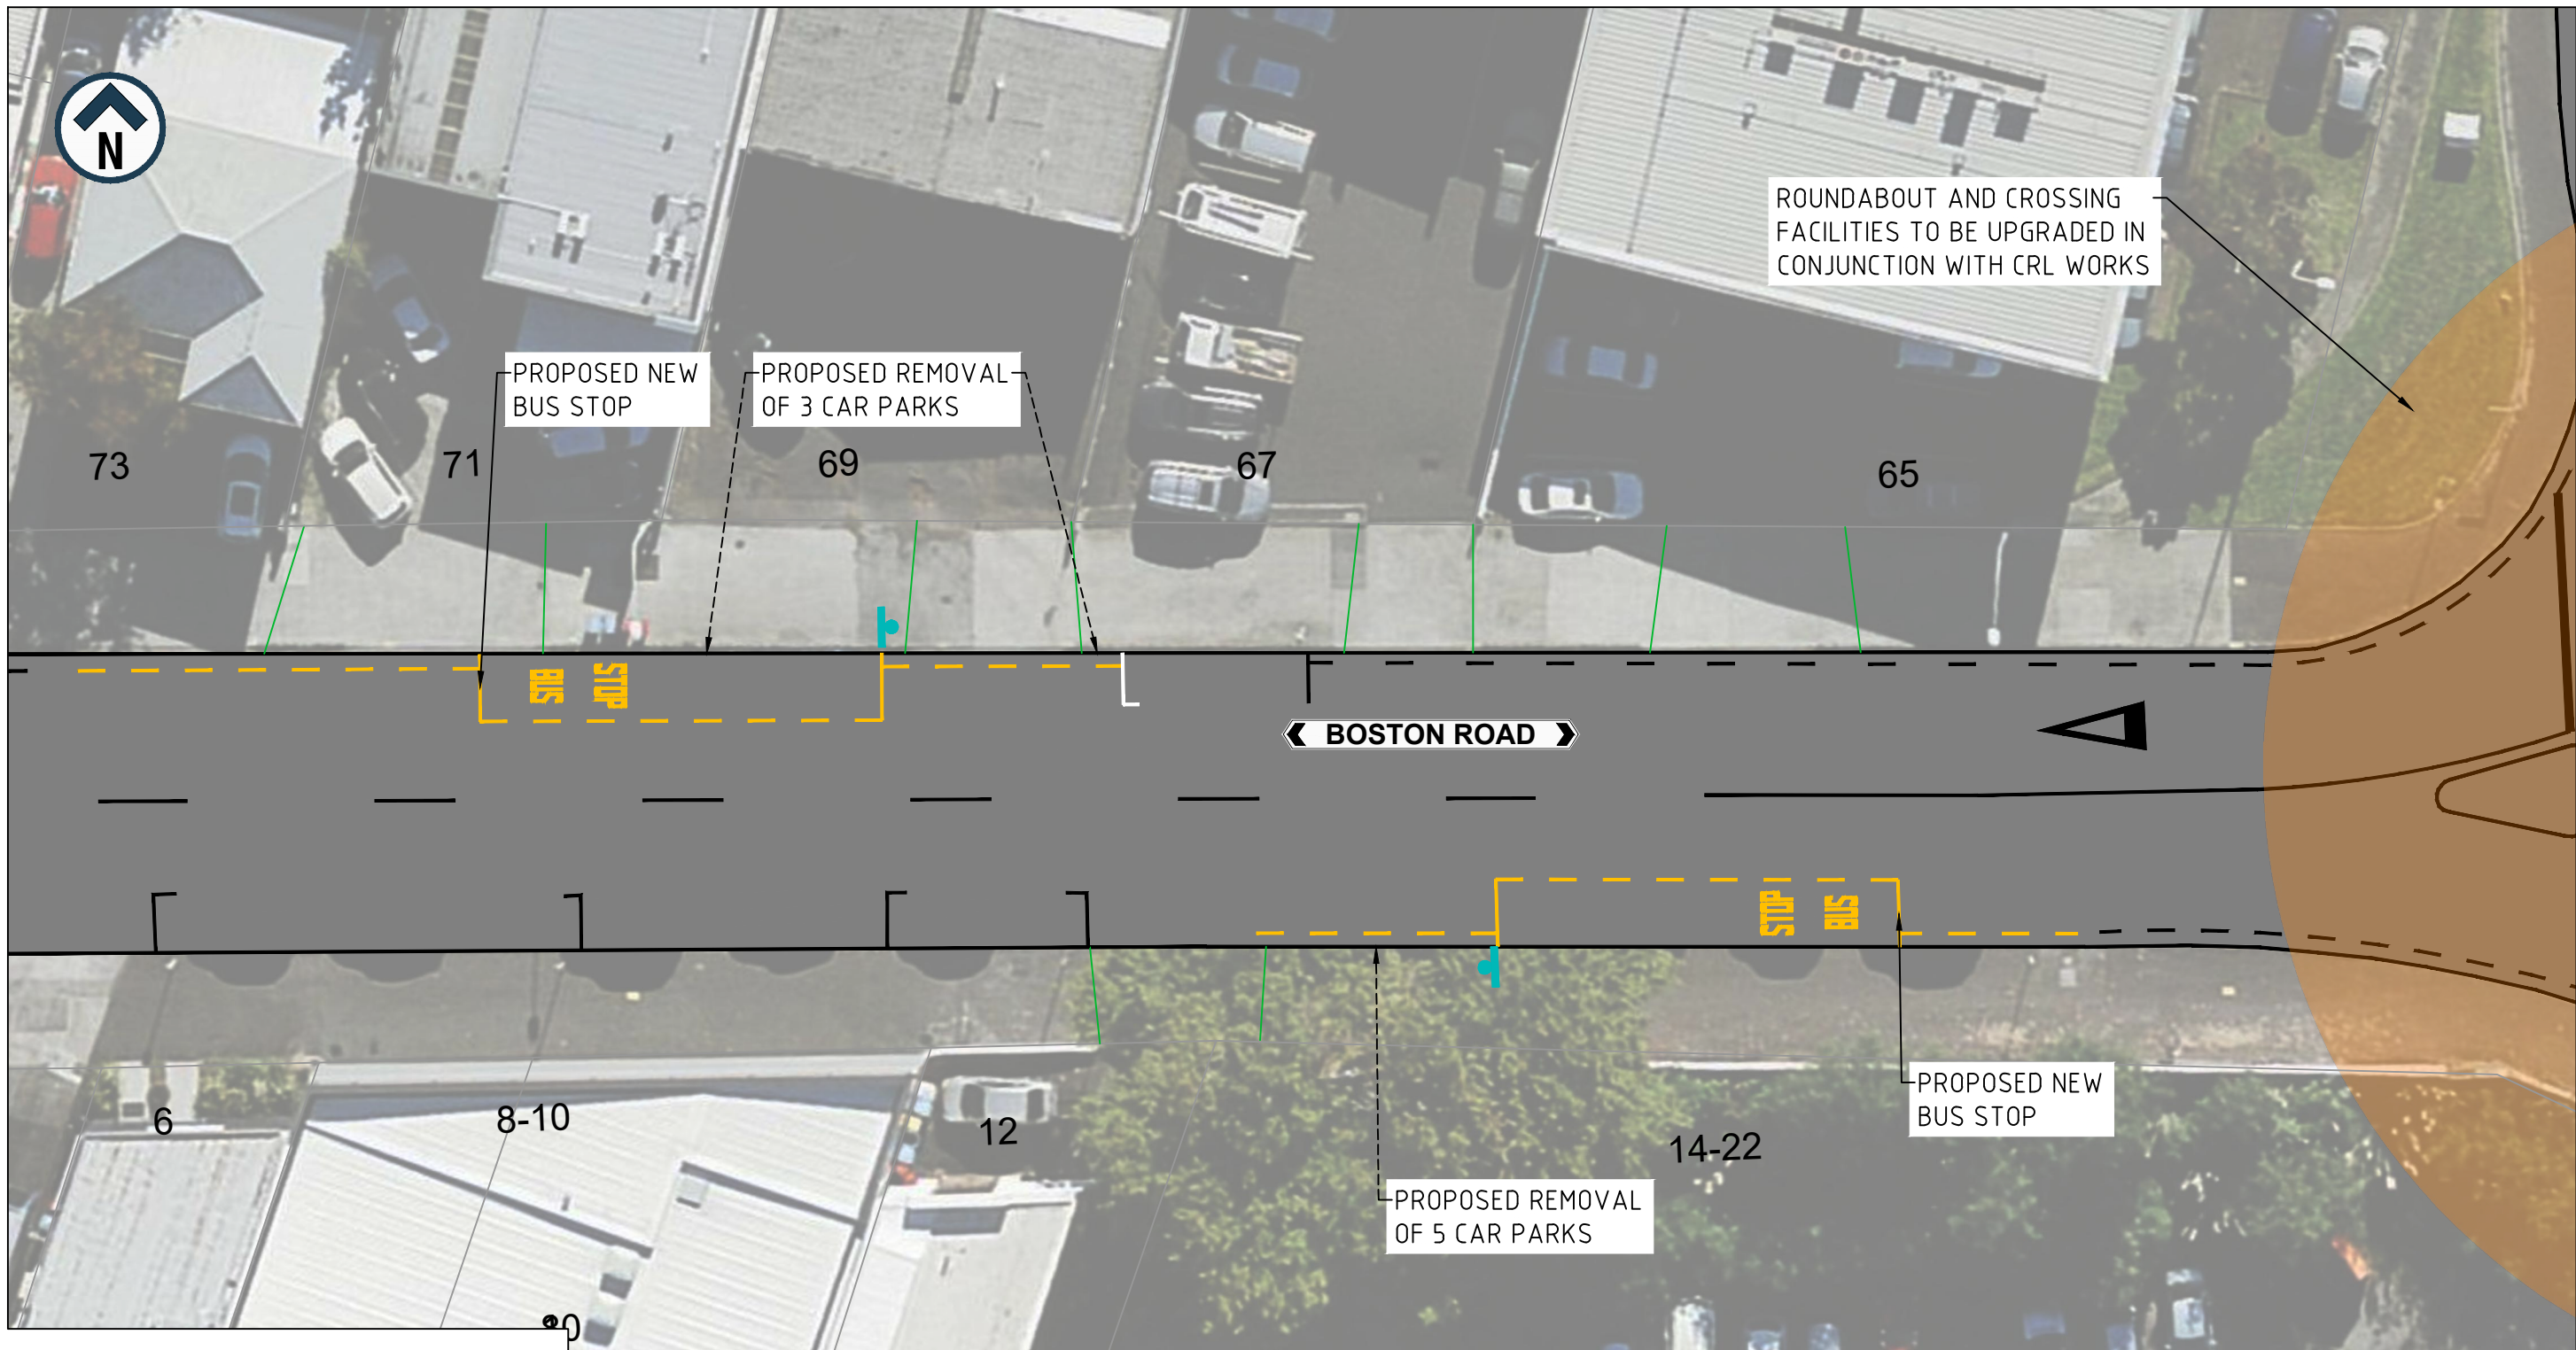

LEGEND:

- EXISTING ROADMARKING
- NEW ROADMARKING
- NEW BUS STOP ROADMARKINGS
- NEW NO STOPPING AT ALL TIMES ROADMARKINGS
- EXISTING / NEW SIGN POLE
- EXISTING DRIVEWAY

AUCKLAND TRANSPORT
CRL DIVERSION ROUTES
BOSTON ROAD BUS STOPS

FOR CONSULTATION

Date Stamp 20/03/2020

A1	1:125	A3	1:250
----	-------	----	-------

Page No. PAGE 1 OF 1

Rev. **A**