


ORIGINAL SIZE A1
200mm
150
100
90
80
70
60
50
40
30
20
10
0

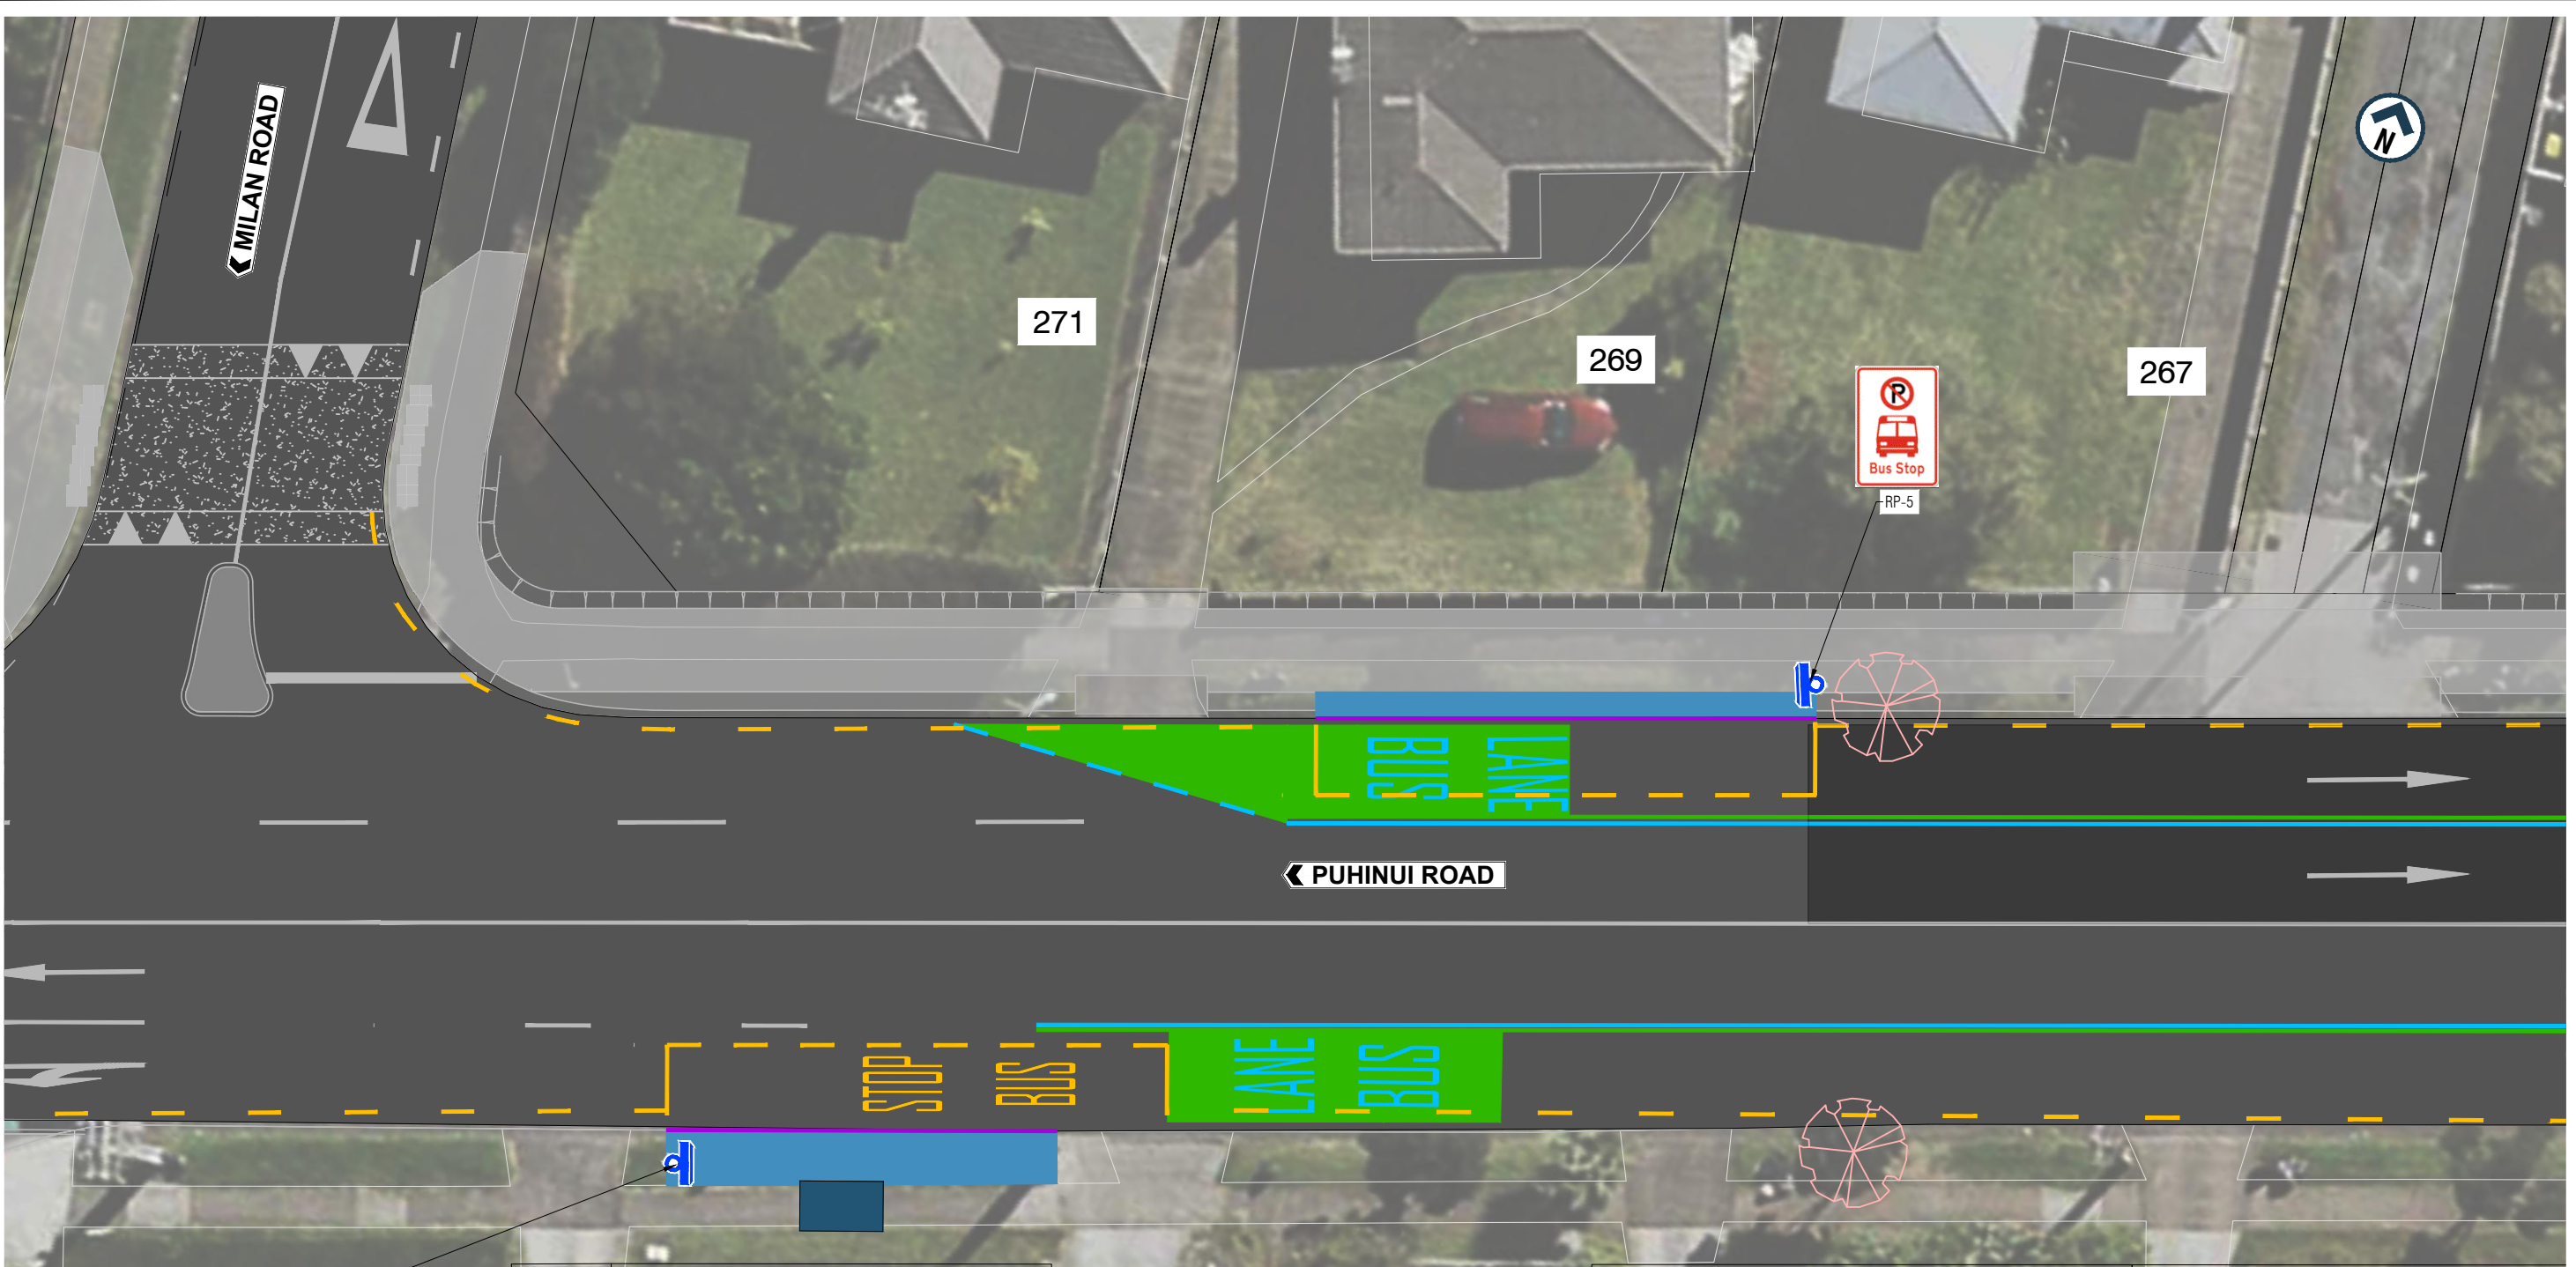

NOTES

- EXISTING LAYOUT AND AERIAL IMAGERY MAY BE OUTDATED AND ARE INDICATIVE ONLY.
- BUS LANE OPERATIONAL HOURS ARE CURRENTLY UNDER REVIEW BASED ON FEEDBACK FROM PUBLIC ENGAGEMENT. BUS LANE HOURS WILL BE CONFIRMED IN MAY OR JUNE 2020.



- LEGEND**
- EXISTING KERBLINE / ROADMARKING
 - NEW KERBLINE
 - NEW NO STOPPING / BUS BOX MARKING
 - NEW ROADMARKING
 - NEW BUS LANE ROADMARKING
 - NEW SIGN
 - NEW BUS SHELTER
 - NEW FOOTPATH
 - EXISTING TREE TO BE REMOVED

AUCKLAND TRANSPORT
PUHINUI BUS PRIORITY
NEW BUS STOPS

Status Stamp		FOR CONSULTATION	
Date Stamp		5/05/2020	
A1 Scale	1:100	A3 Scale	1:200
Drawing No.			Rev.
Puhinui Bus Stop_G030			C

A1 1:100
A3 1:200