


200mm  
150  
100  
90  
80  
70  
60  
50  
40  
30  
20  
10  
0  
ORIGINAL SIZE A1

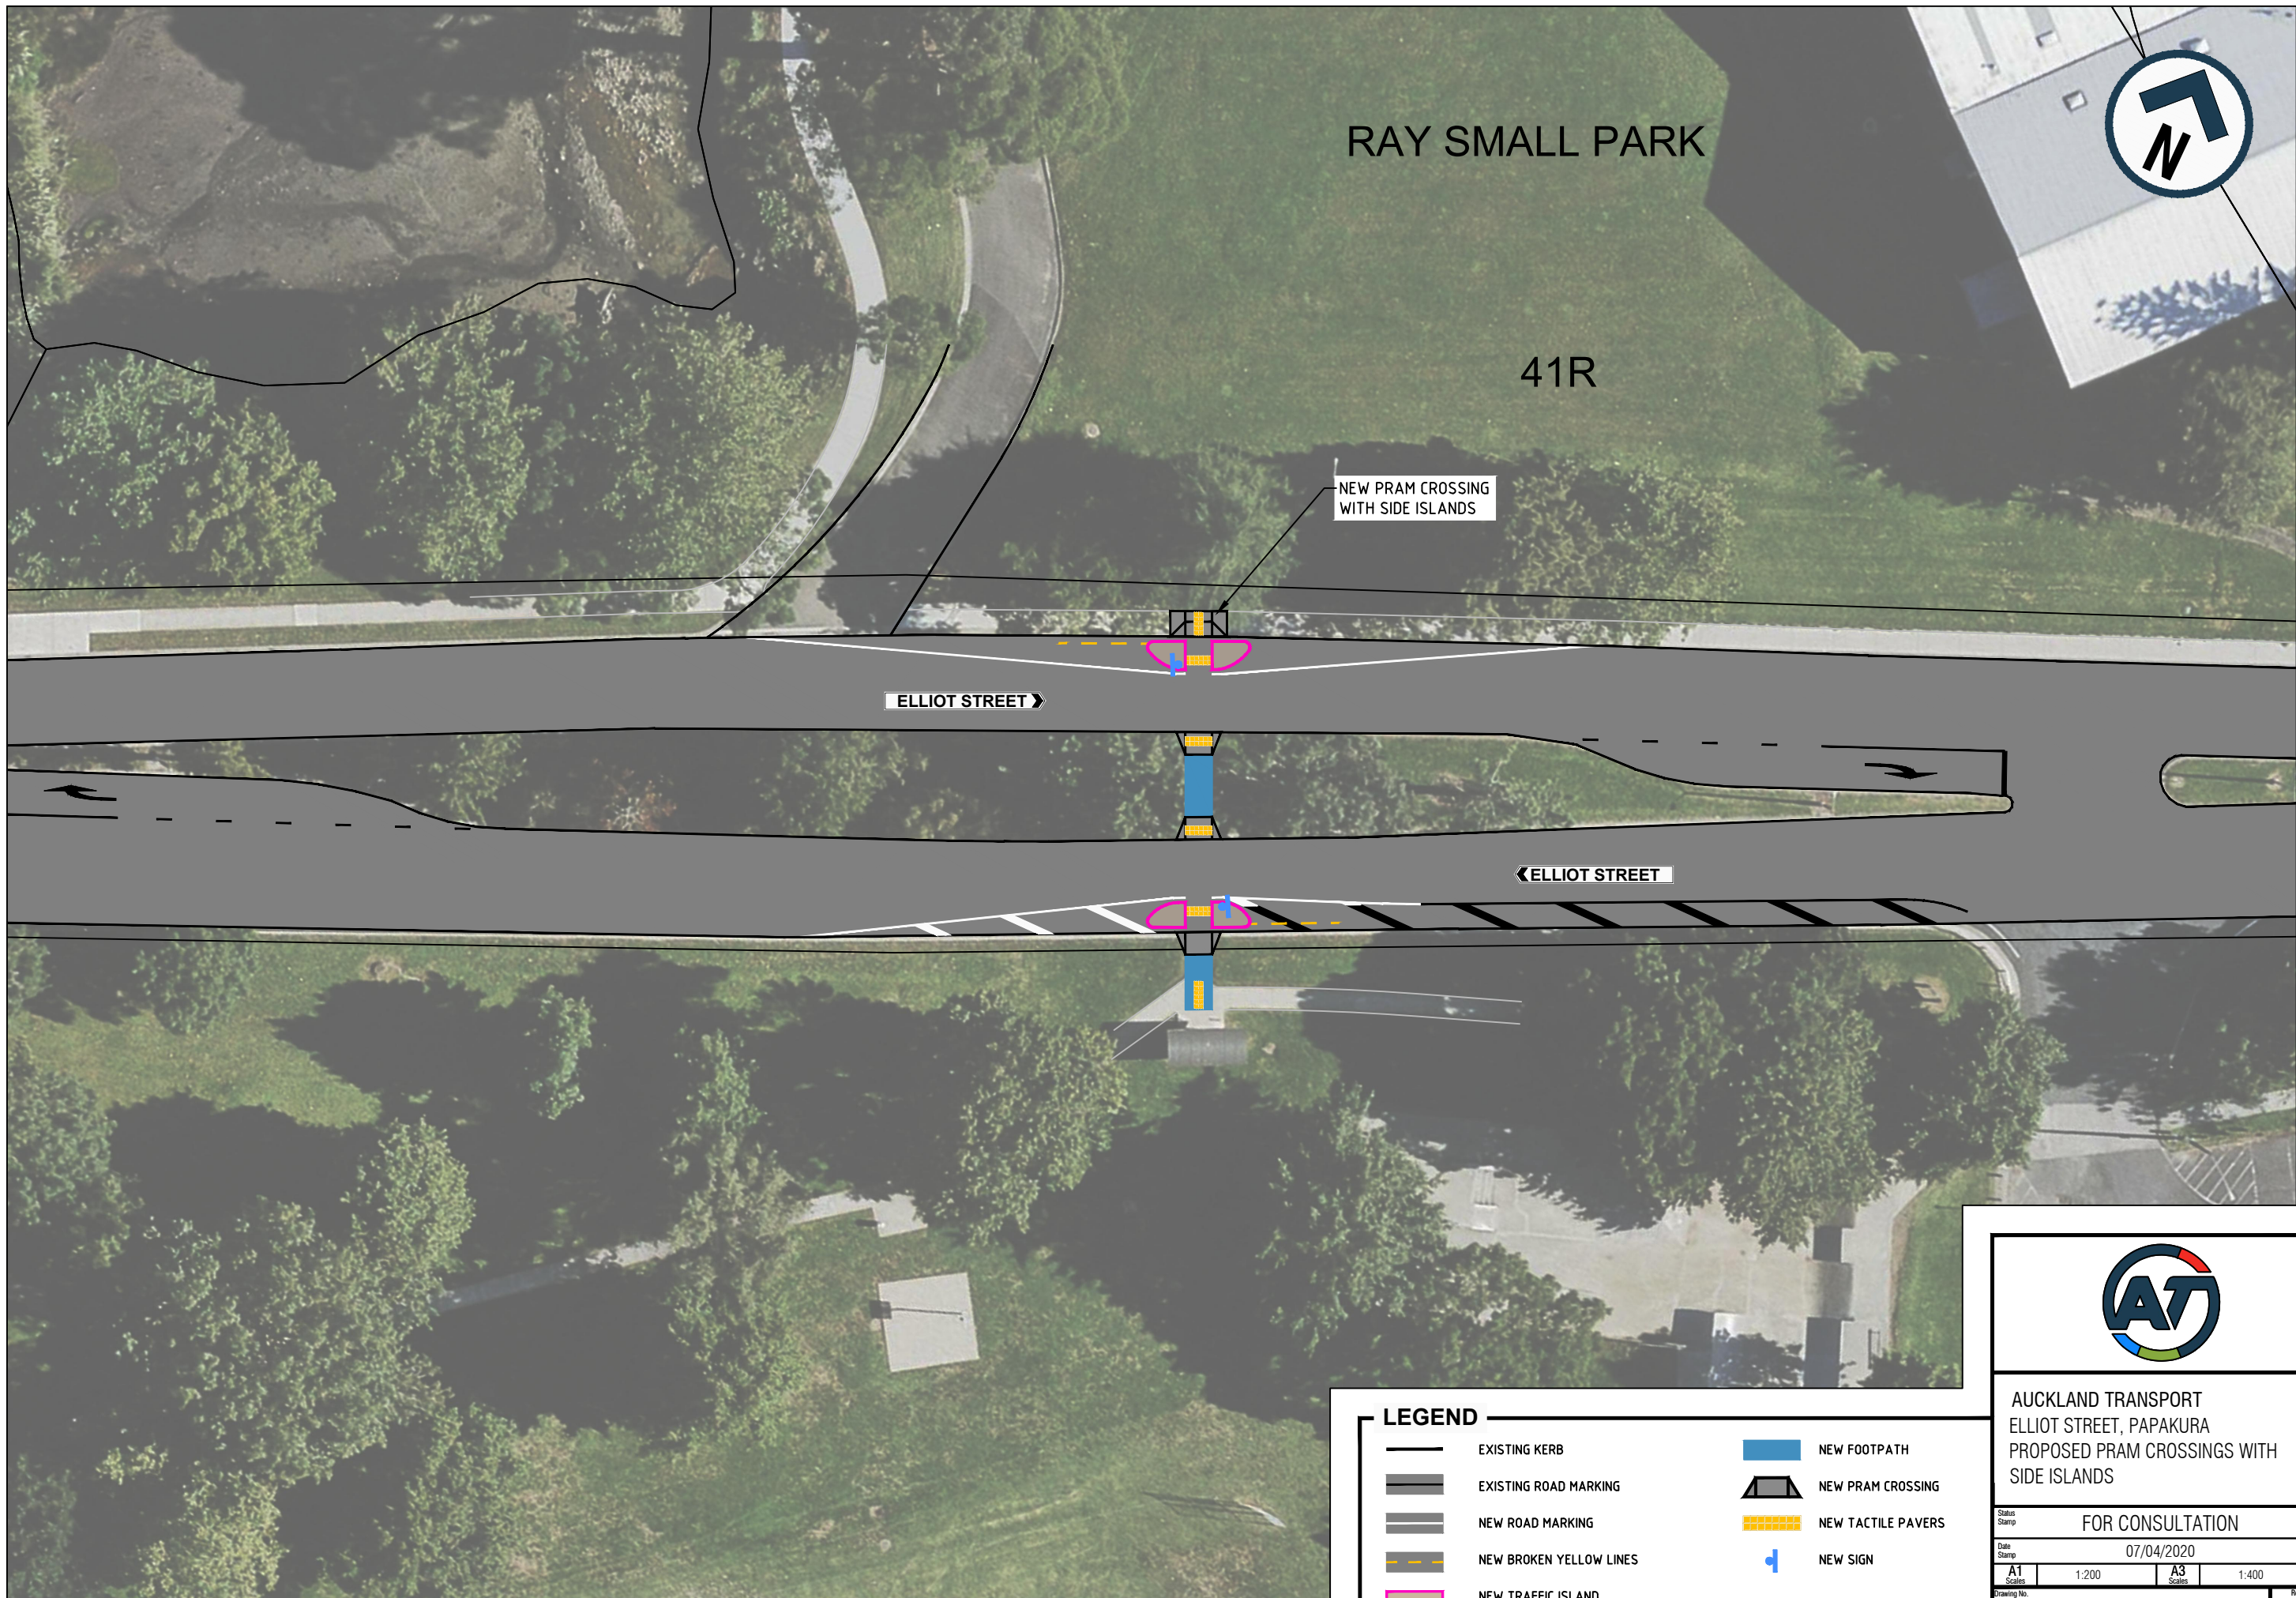

NEW PRAM CROSSING WITH SIDE ISLANDS

ELLIOT STREET

ELLIOT STREET

**LEGEND**

-  EXISTING KERB
-  EXISTING ROAD MARKING
-  NEW ROAD MARKING
-  NEW BROKEN YELLOW LINES
-  NEW TRAFFIC ISLAND
-  NEW FOOTPATH
-  NEW PRAM CROSSING
-  NEW TACTILE PAVERS
-  NEW SIGN



AUCKLAND TRANSPORT  
ELLIOT STREET, PAKAKURA  
PROPOSED PRAM CROSSINGS WITH  
SIDE ISLANDS

FOR CONSULTATION

Date Stamp 07/04/2020

A1 Scales 1:200 A3 Scales 1:400

Drawing No. Rev. A