



200mm  
150  
100  
90  
80  
70  
60  
50  
40  
30  
20  
10  
0  
ORIGINAL SIZE A1

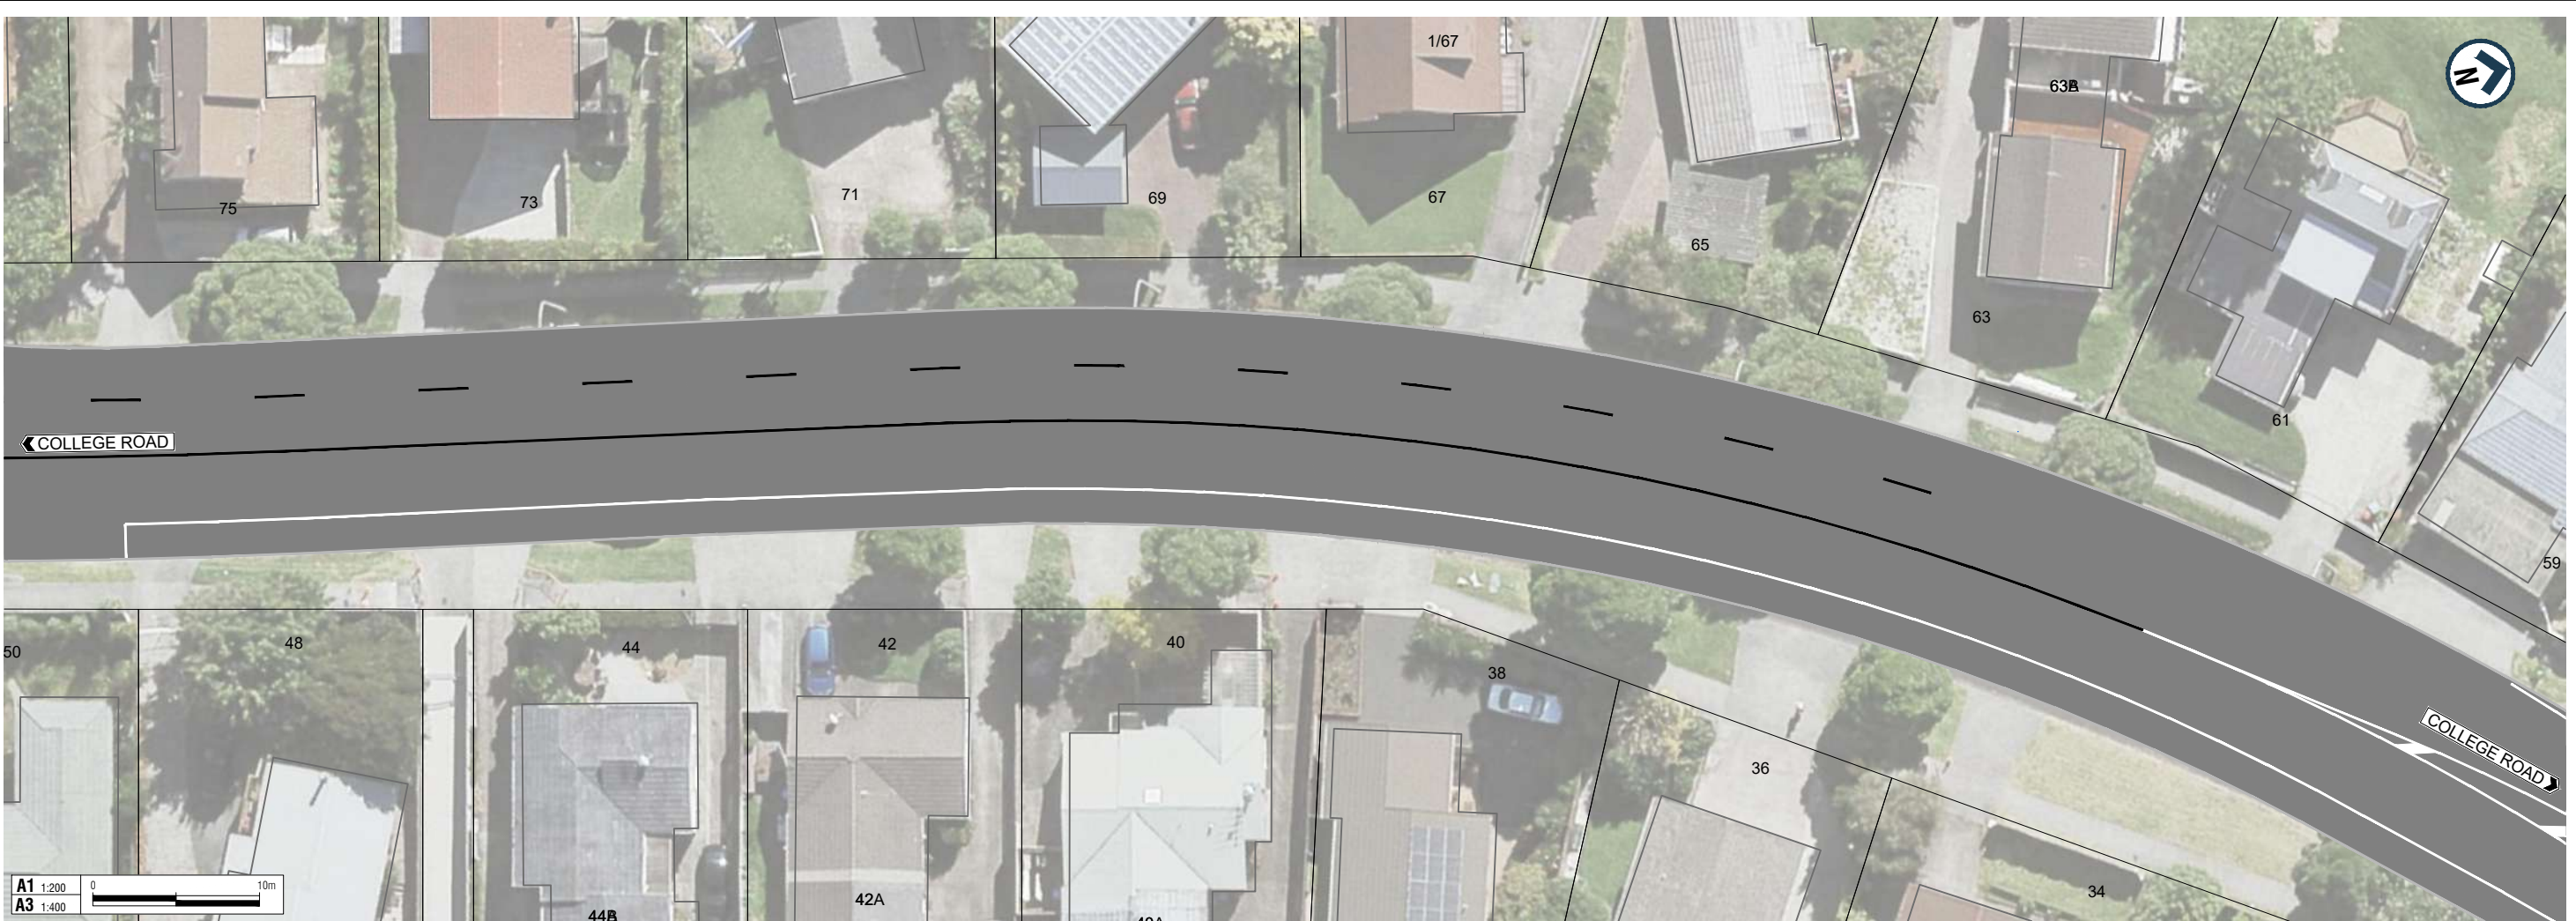


A1 1:200  
A3 1:400  
0 10m

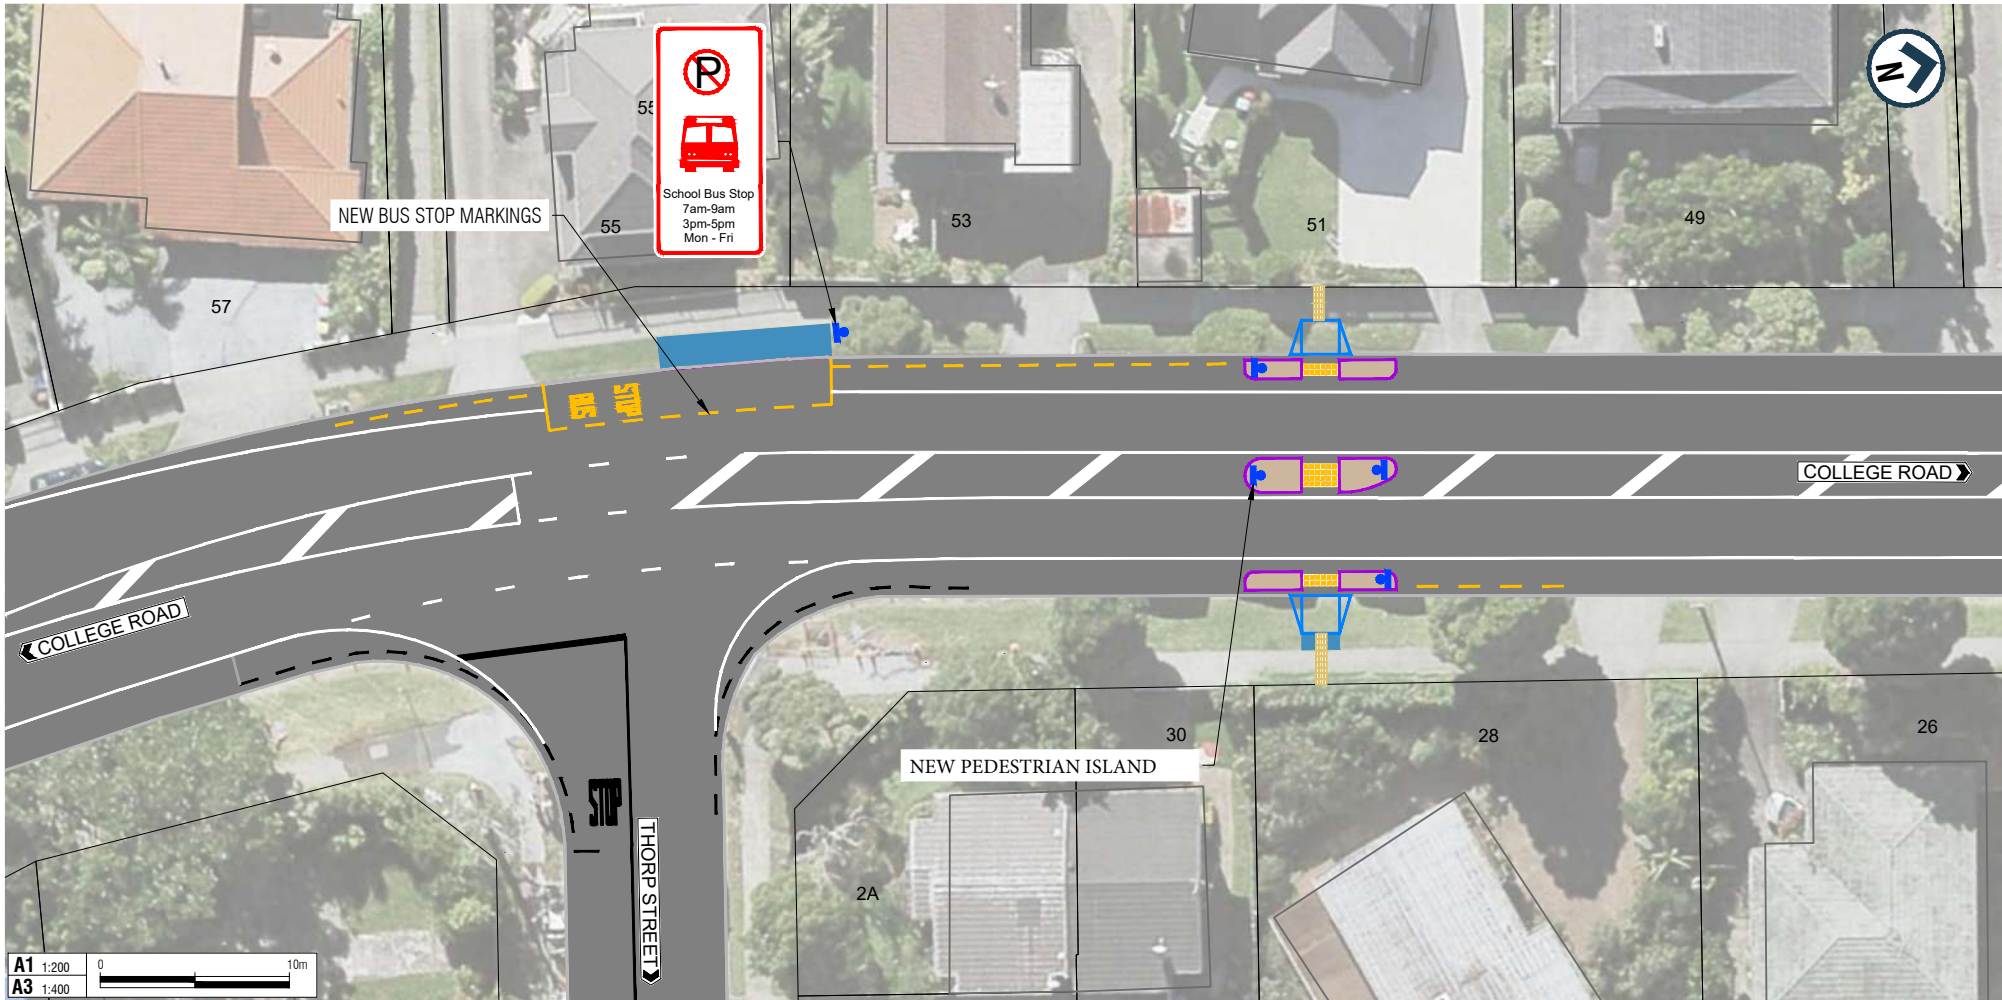

A1 1:200  
A3 1:400  
0 10m

**LEGEND**

- EXISTING KERBLINE
- EXISTING ROADMARKING
- NEW ROADMARKING
- NEW KERBLINE
- NEW NO STOPPING LINE
- EXISTING / REMARKED NO STOPPING LINE
- NEW SIGN
- NEW BELISHA DISC
- NEW TRAFFIC ISLAND
- NEW FOOTPATH / FOOTPATH RECONSTRUCTION
- NEW GRASS
- NEW TACTILE PAVING
- NEW DIRECTIONAL PAVERS
- NEW PRAM CROSSING



**AUCKLAND TRANSPORT  
PEDESTRIAN IMPROVEMENTS WITH  
BUS STOP CHANGES  
51 COLLEGE ROAD**

Status Stamp: FOR CONSULTATION  
Date Stamp: 27/03/2020

A1	1:200	A3	1:400
----	-------	----	-------

Drawing No: 2020-AT-020-002\_G030


Rev: **A**

ORIGINAL SIZE A1  
200mm  
150  
100  
90  
80  
70  
60  
50  
40  
30  
20  
10  
0



A1 1:200  
A3 1:400  
0 10m

LEGEND	
	EXISTING KERBLINE
	EXISTING ROADMARKING
	NEW ROADMARKING
	NEW KERBLINE
	NEW NO STOPPING LINE
	EXISTING / REMARKED NO STOPPING LINE
	NEW SIGN
	NEW BELISHA DISC
	NEW TRAFFIC ISLAND
	NEW FOOTPATH / FOOTPATH RECONSTRUCTION
	NEW GRASS
	NEW TACTILE PAVING
	NEW DIRECTIONAL PAVERS
	NEW PRAM CROSSING



**AUCKLAND TRANSPORT**  
PEDESTRIAN IMPROVEMENTS WITH  
BUS STOP CHANGES  
51 COLLEGE ROAD

Status Stamp	FOR CONSULTATION			
Date Stamp	27/03/2020			
A1 Scale	1:200	A3 Scale	1:400	
Drawing No.	2020-AT-020-002_G031		Rev.	A

ORIGINAL SIZE A1

200mm

150

100



90

80

70


60

50

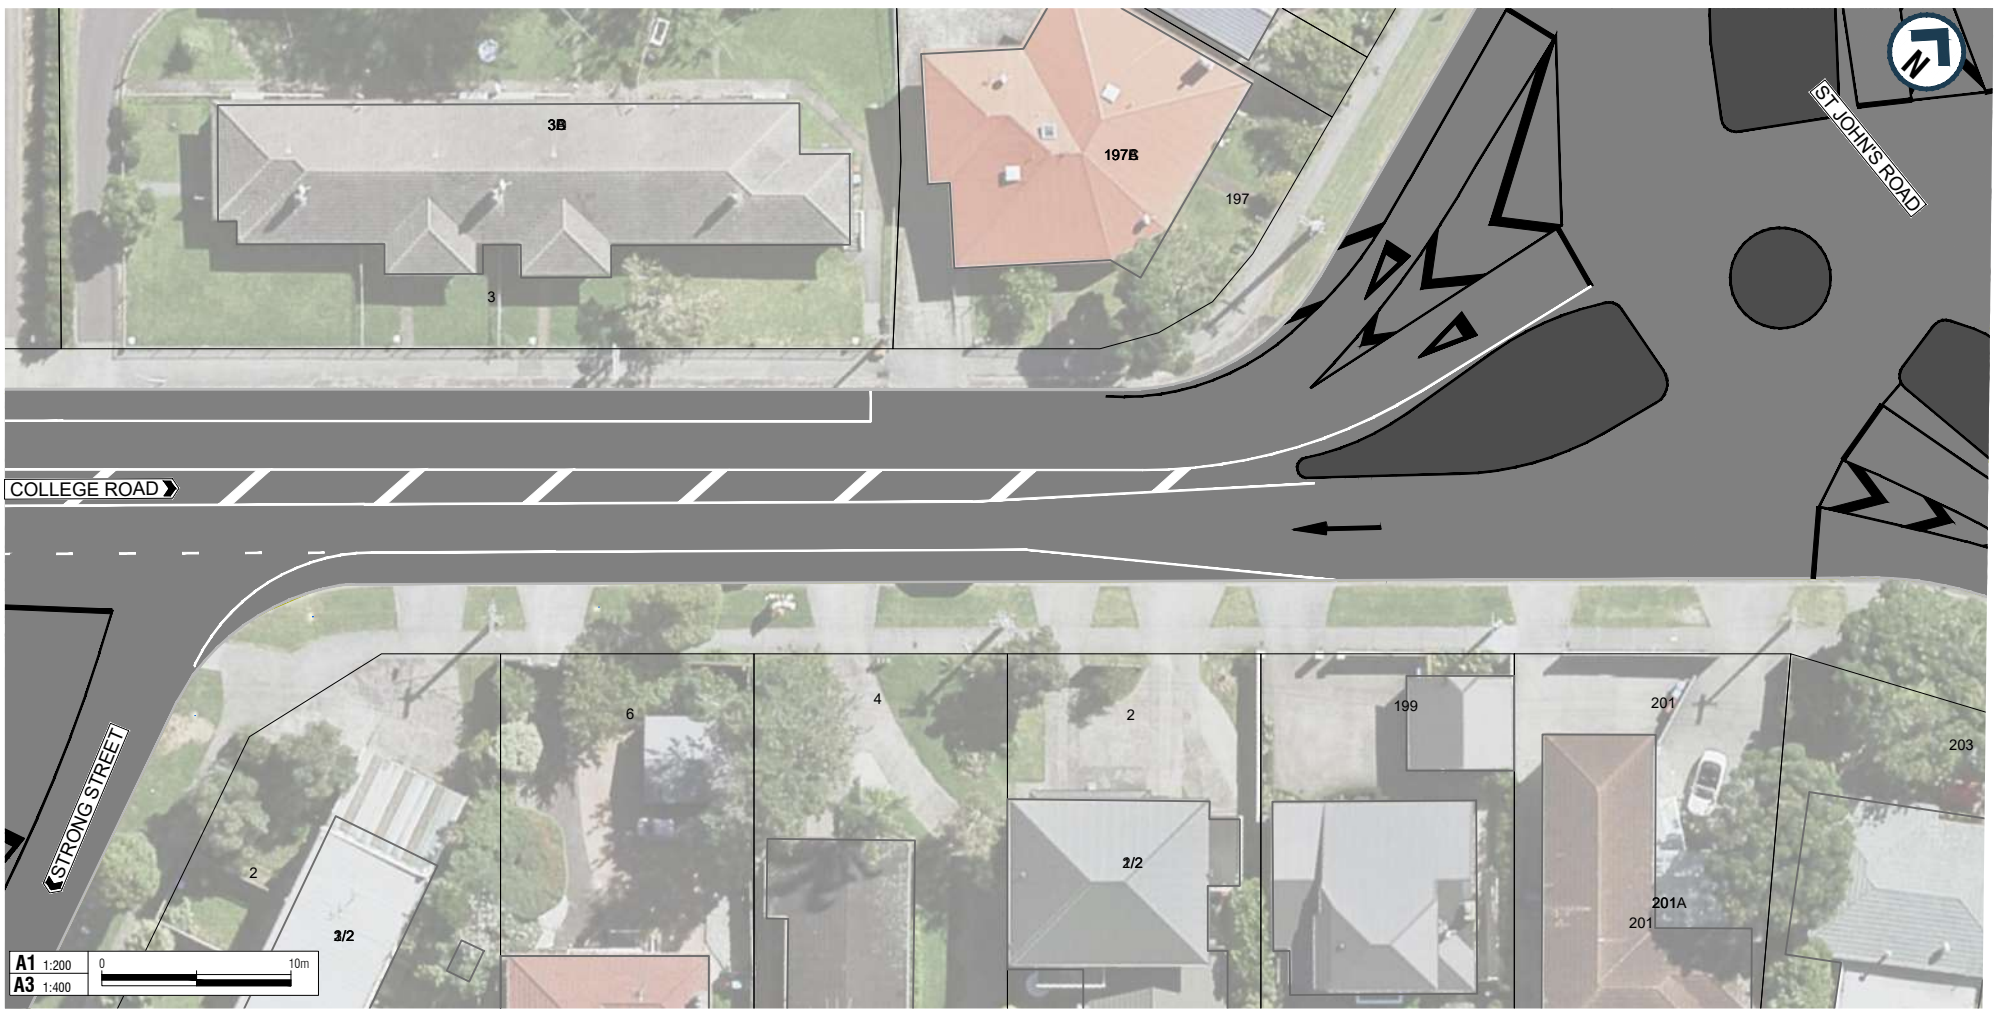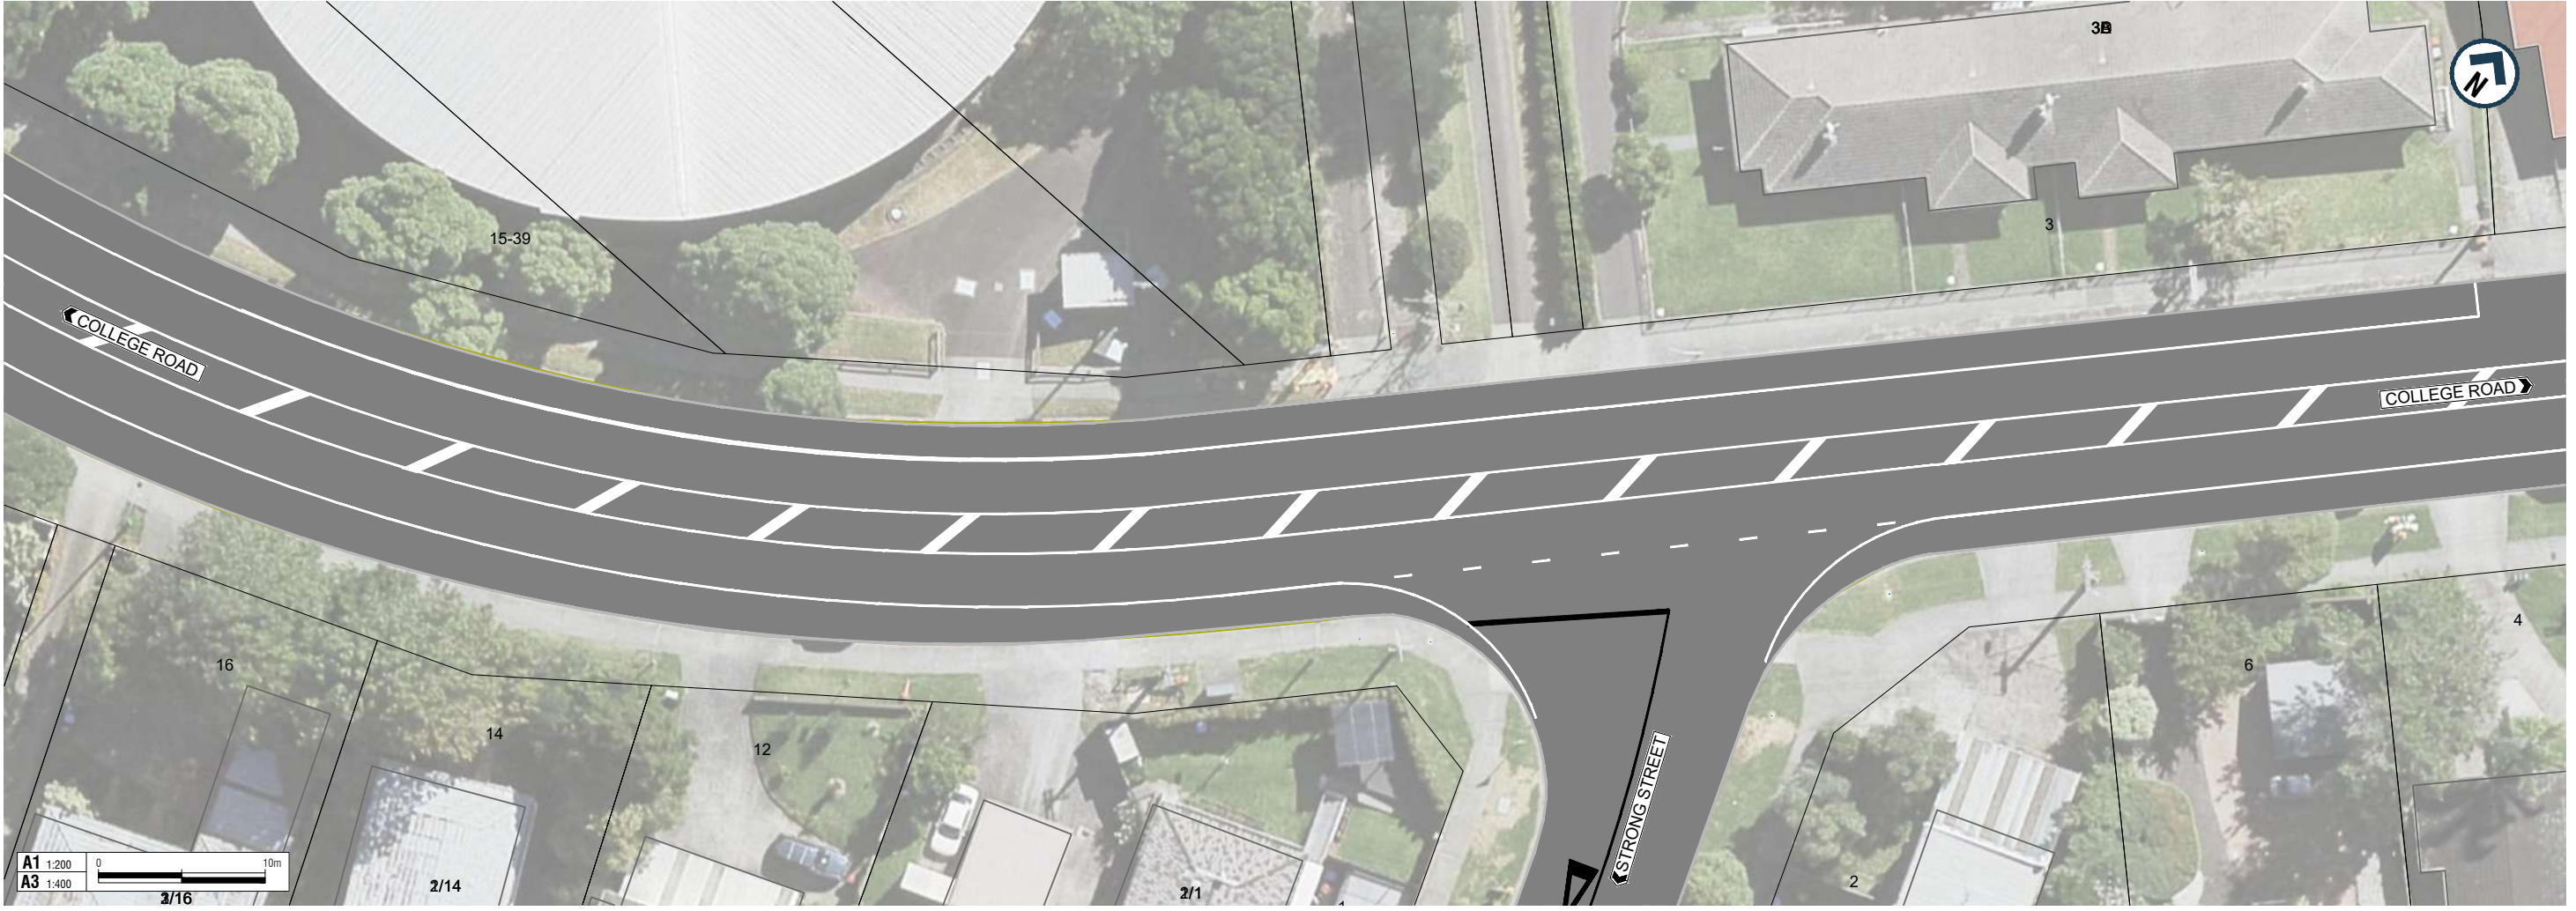

**LEGEND**

- EXISTING KERBLINE
- EXISTING ROADMARKING
- NEW ROADMARKING
- NEW KERBLINE
- NEW NO STOPPING LINE
- EXISTING / REMARKED NO STOPPING LINE
- NEW SIGN
- NEW BELISHA DISC
- NEW TRAFFIC ISLAND
- NEW FOOTPATH / FOOTPATH RECONSTRUCTION
- NEW GRASS
- NEW TACTILE PAVING
- NEW DIRECTIONAL PAVERS
- NEW PRAM CROSSING



**AUCKLAND TRANSPORT**  
PEDESTRIAN IMPROVEMENTS WITH  
BUS STOP CHANGES  
51 COLLEGE ROAD

Status Stamp			
FOR CONSULTATION			
Date Stamp			
27/03/2020			
A1	1:200	A3	1:400
Drawing No.			Rev.
2020-AT-020-002_G032			A