

200mm DO NOT SCALE - IF IN DOUBT, ASK

150

100

90

80

70

60

50

40


30

20

10

0

A1

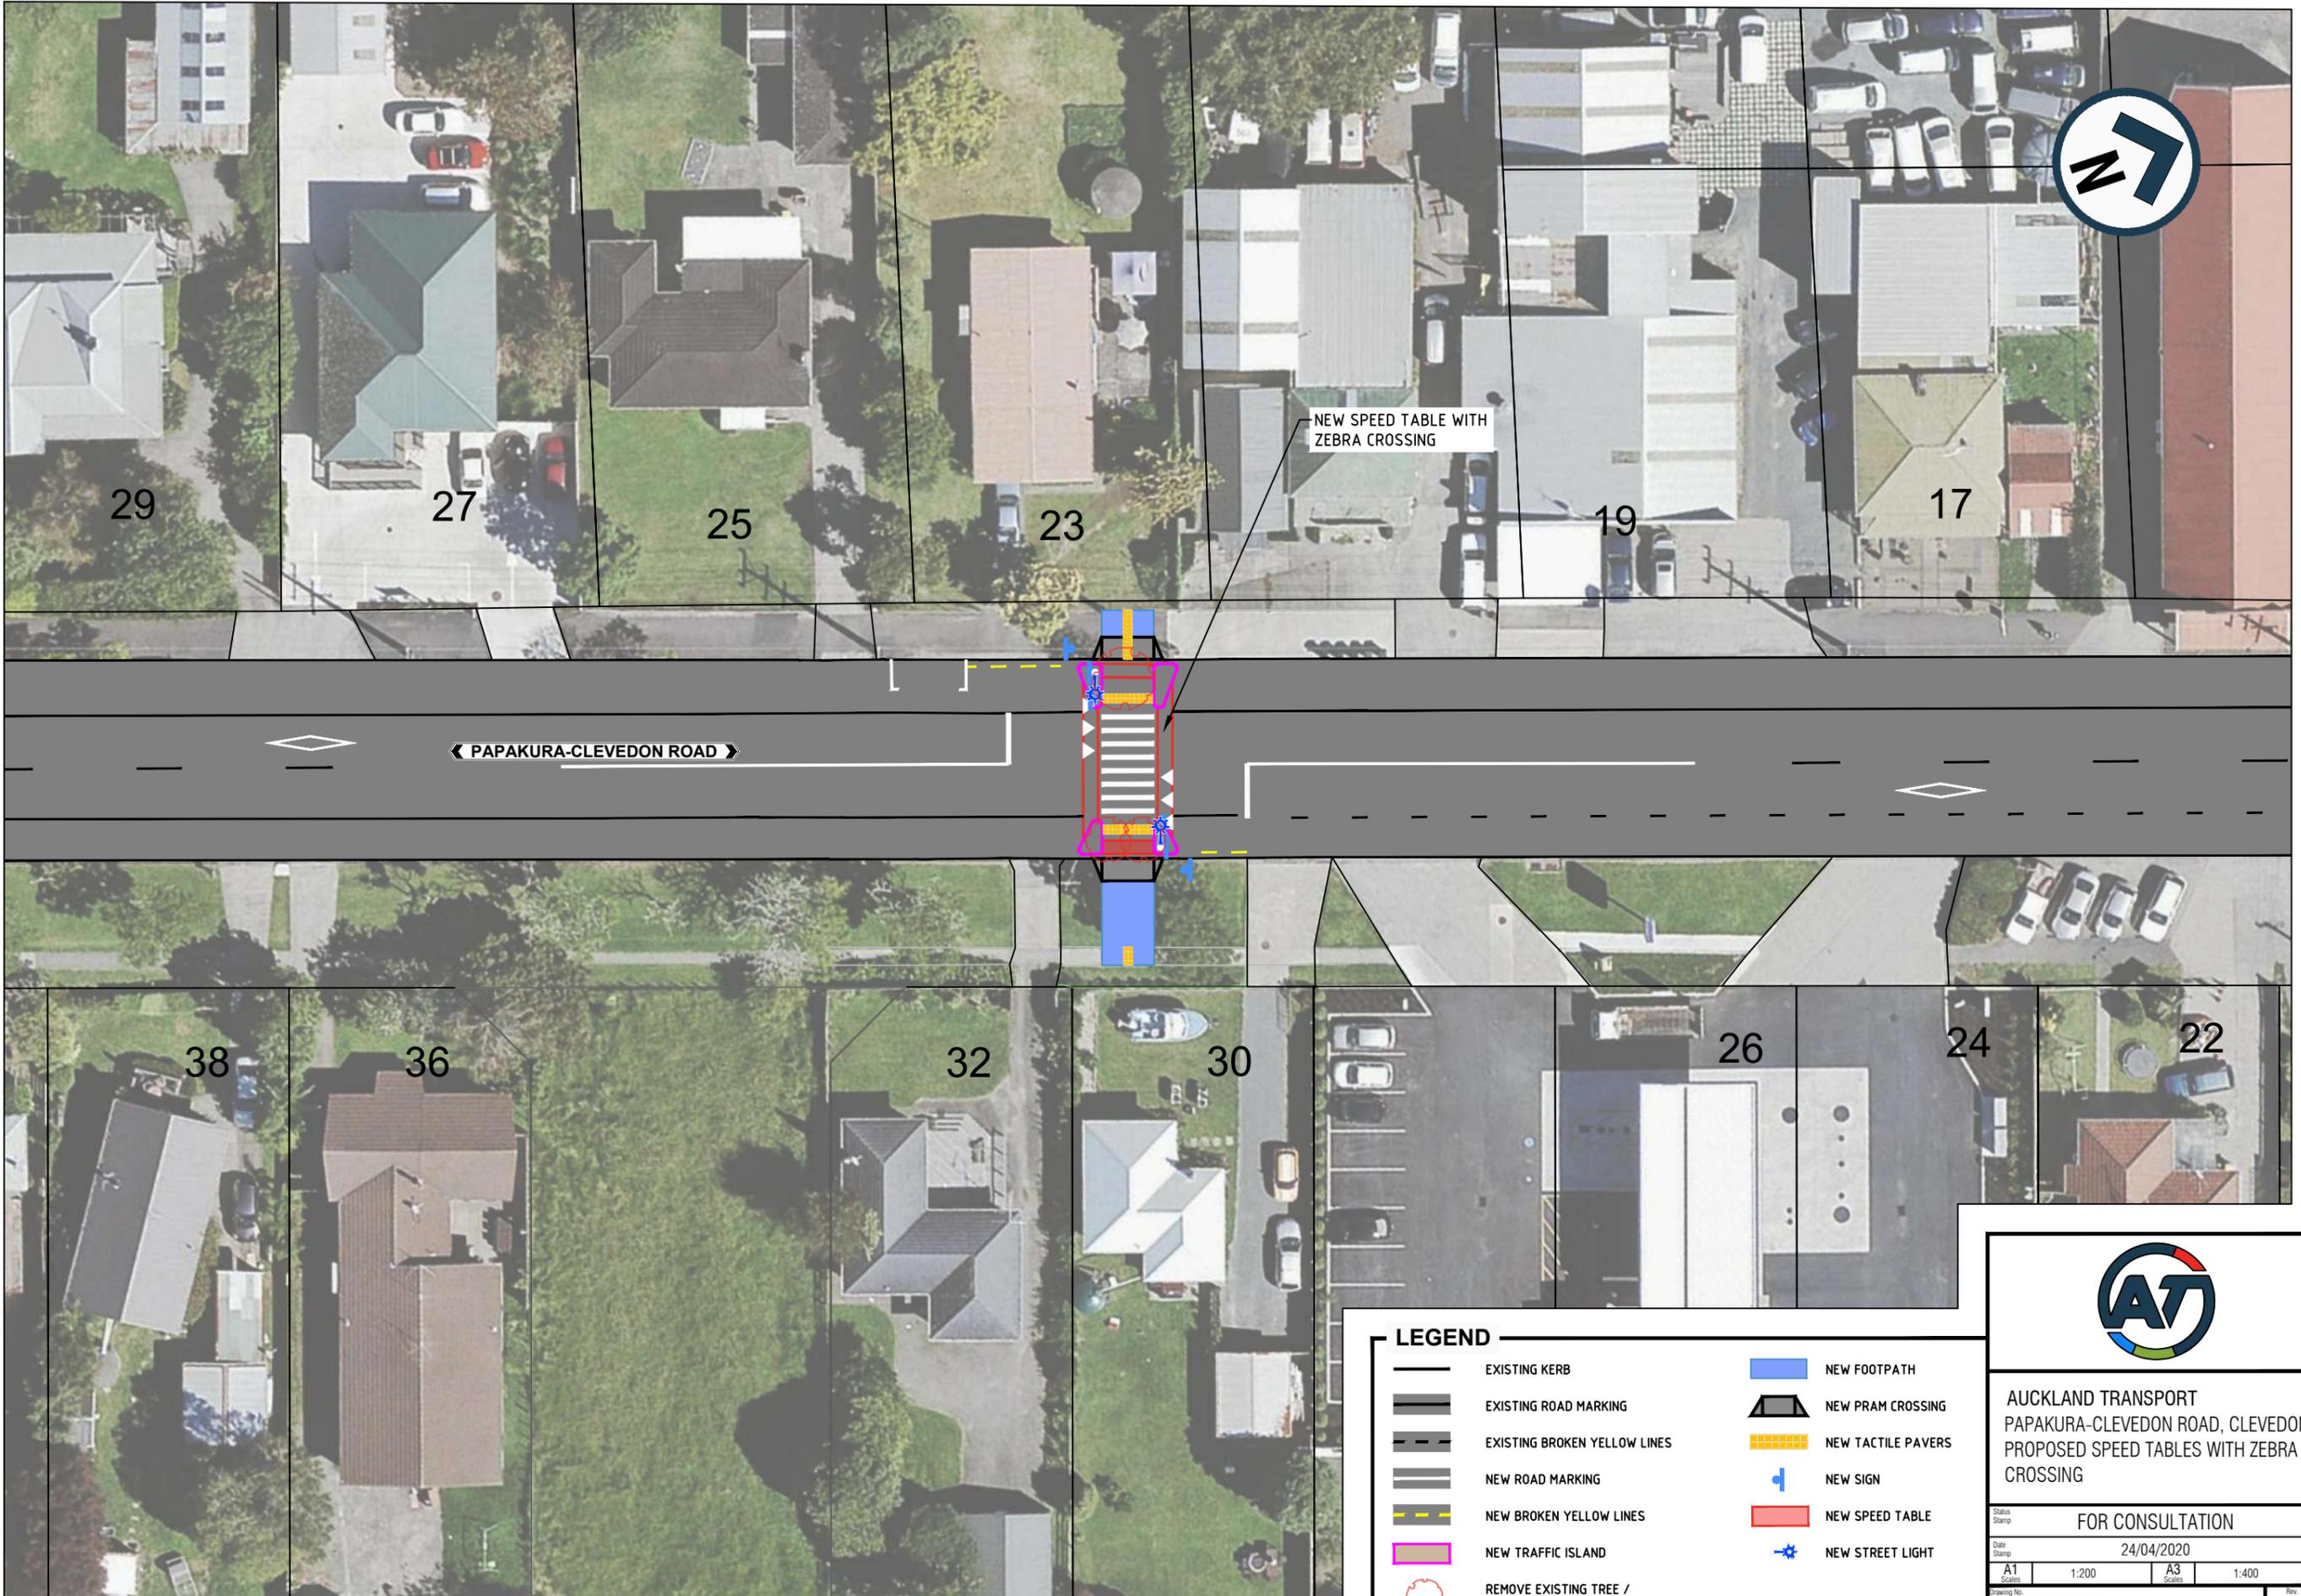

NEW SPEED TABLE WITH ZEBRA CROSSING

PAPAKURA-CLEVEDON ROAD

LEGEND


-  EXISTING KERB
-  EXISTING ROAD MARKING
-  EXISTING BROKEN YELLOW LINES
-  NEW ROAD MARKING
-  NEW BROKEN YELLOW LINES
-  NEW TRAFFIC ISLAND
-  REMOVE EXISTING TREE / VEGETATION
-  NEW FOOTPATH
-  NEW PRAM CROSSING
-  NEW TACTILE PAVERS
-  NEW SIGN
-  NEW SPEED TABLE
-  NEW STREET LIGHT



AUCKLAND TRANSPORT
 PAPAKURA-CLEVEDON ROAD, CLEVEDON
 PROPOSED SPEED TABLES WITH ZEBRA
 CROSSING

FOR CONSULTATION			
Date Stamp: 24/04/2020			
A1 Scale: 1:200	A3 Scale: 1:400		
PAGE 1 OF 2			A

200mm DO NOT SCALE - IF IN DOUBT, ASK
150
100
90
80
70
60
50
40
30
20
10
0
ORIGINAL SIZE A1

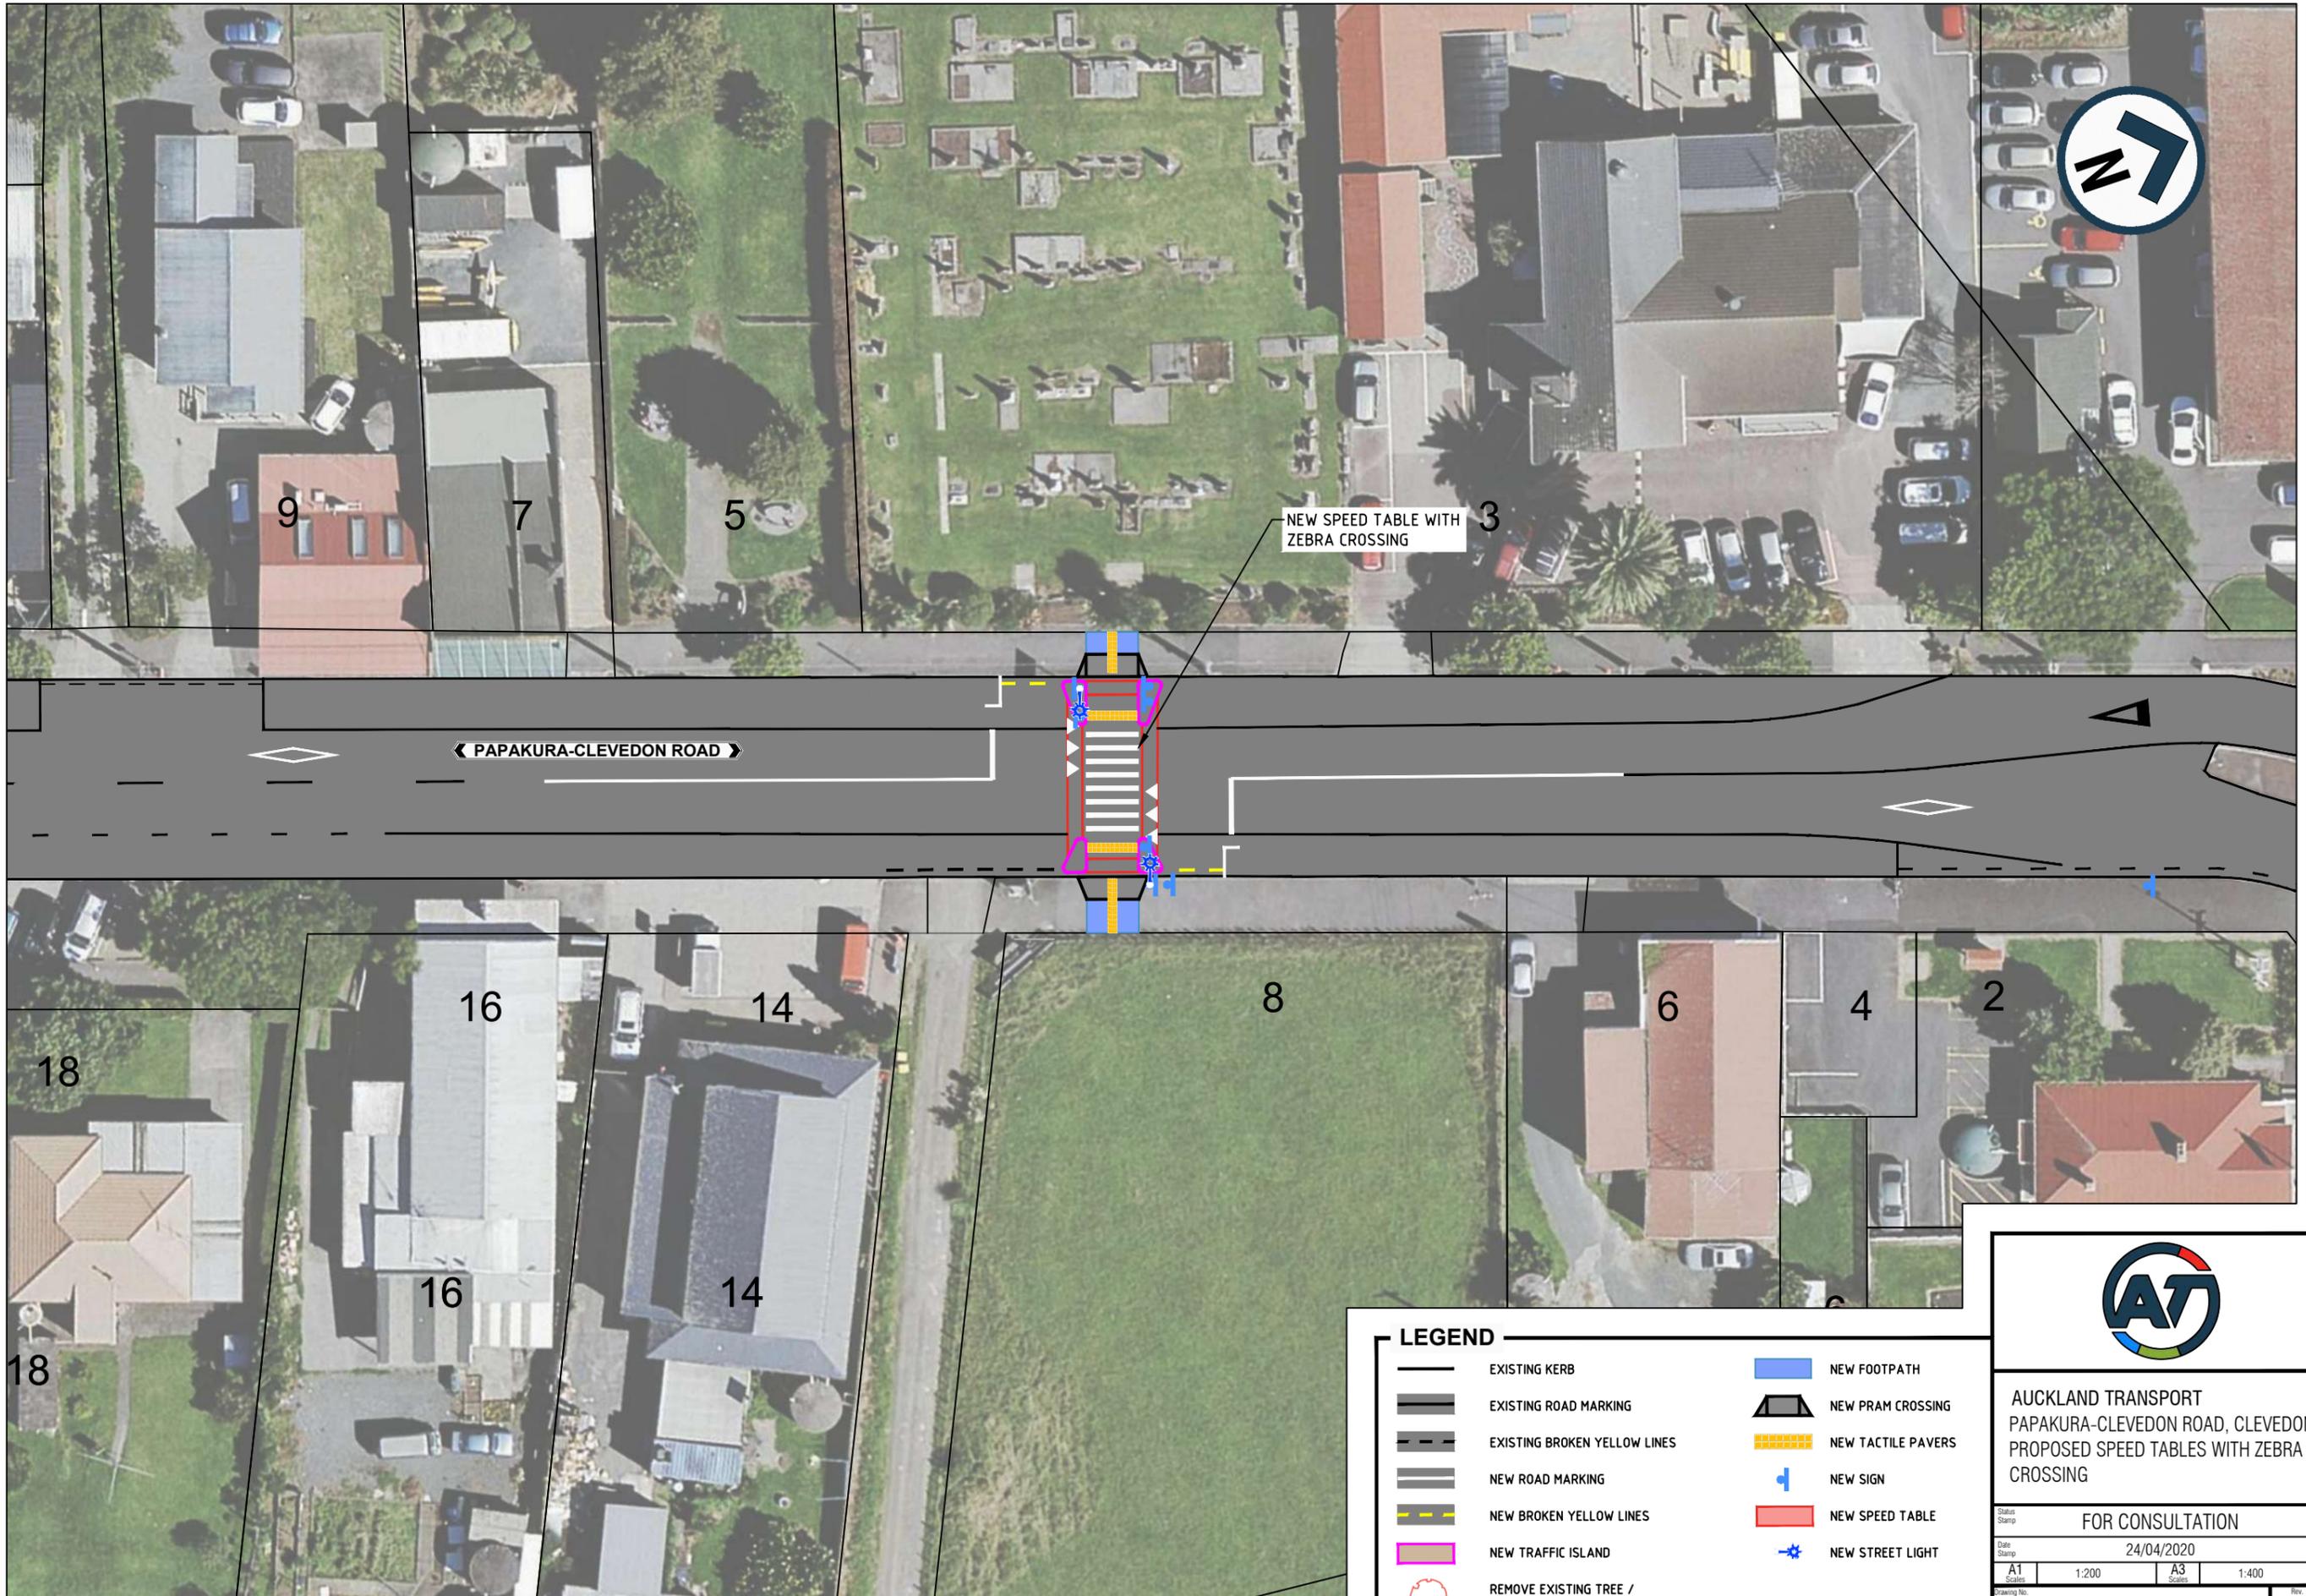

NEW SPEED TABLE WITH ZEBRA CROSSING

◀ PAPA KURA-CLEVEDON ROAD ▶

LEGEND

- EXISTING KERB
- EXISTING ROAD MARKING
- EXISTING BROKEN YELLOW LINES
- NEW ROAD MARKING
- NEW BROKEN YELLOW LINES
- NEW TRAFFIC ISLAND
- REMOVE EXISTING TREE / VEGETATION
- NEW FOOTPATH
- NEW PRAM CROSSING
- NEW TACTILE PAVERS
- NEW SIGN
- NEW SPEED TABLE
- NEW STREET LIGHT



AUCKLAND TRANSPORT
PAPA KURA-CLEVEDON ROAD, CLEVEDON
PROPOSED SPEED TABLES WITH ZEBRA CROSSING

FOR CONSULTATION			
Date Stamp 24/04/2020			
A1 Scale 1:200	A3 Scale 1:400	PAGE 2 OF 2	
			A