



ORIGINAL SIZE A1
20mm
150
100
90
80
70
60
50
40
30
20
10
0
DO NOT SCALE - IF IN DOUBT, ASK

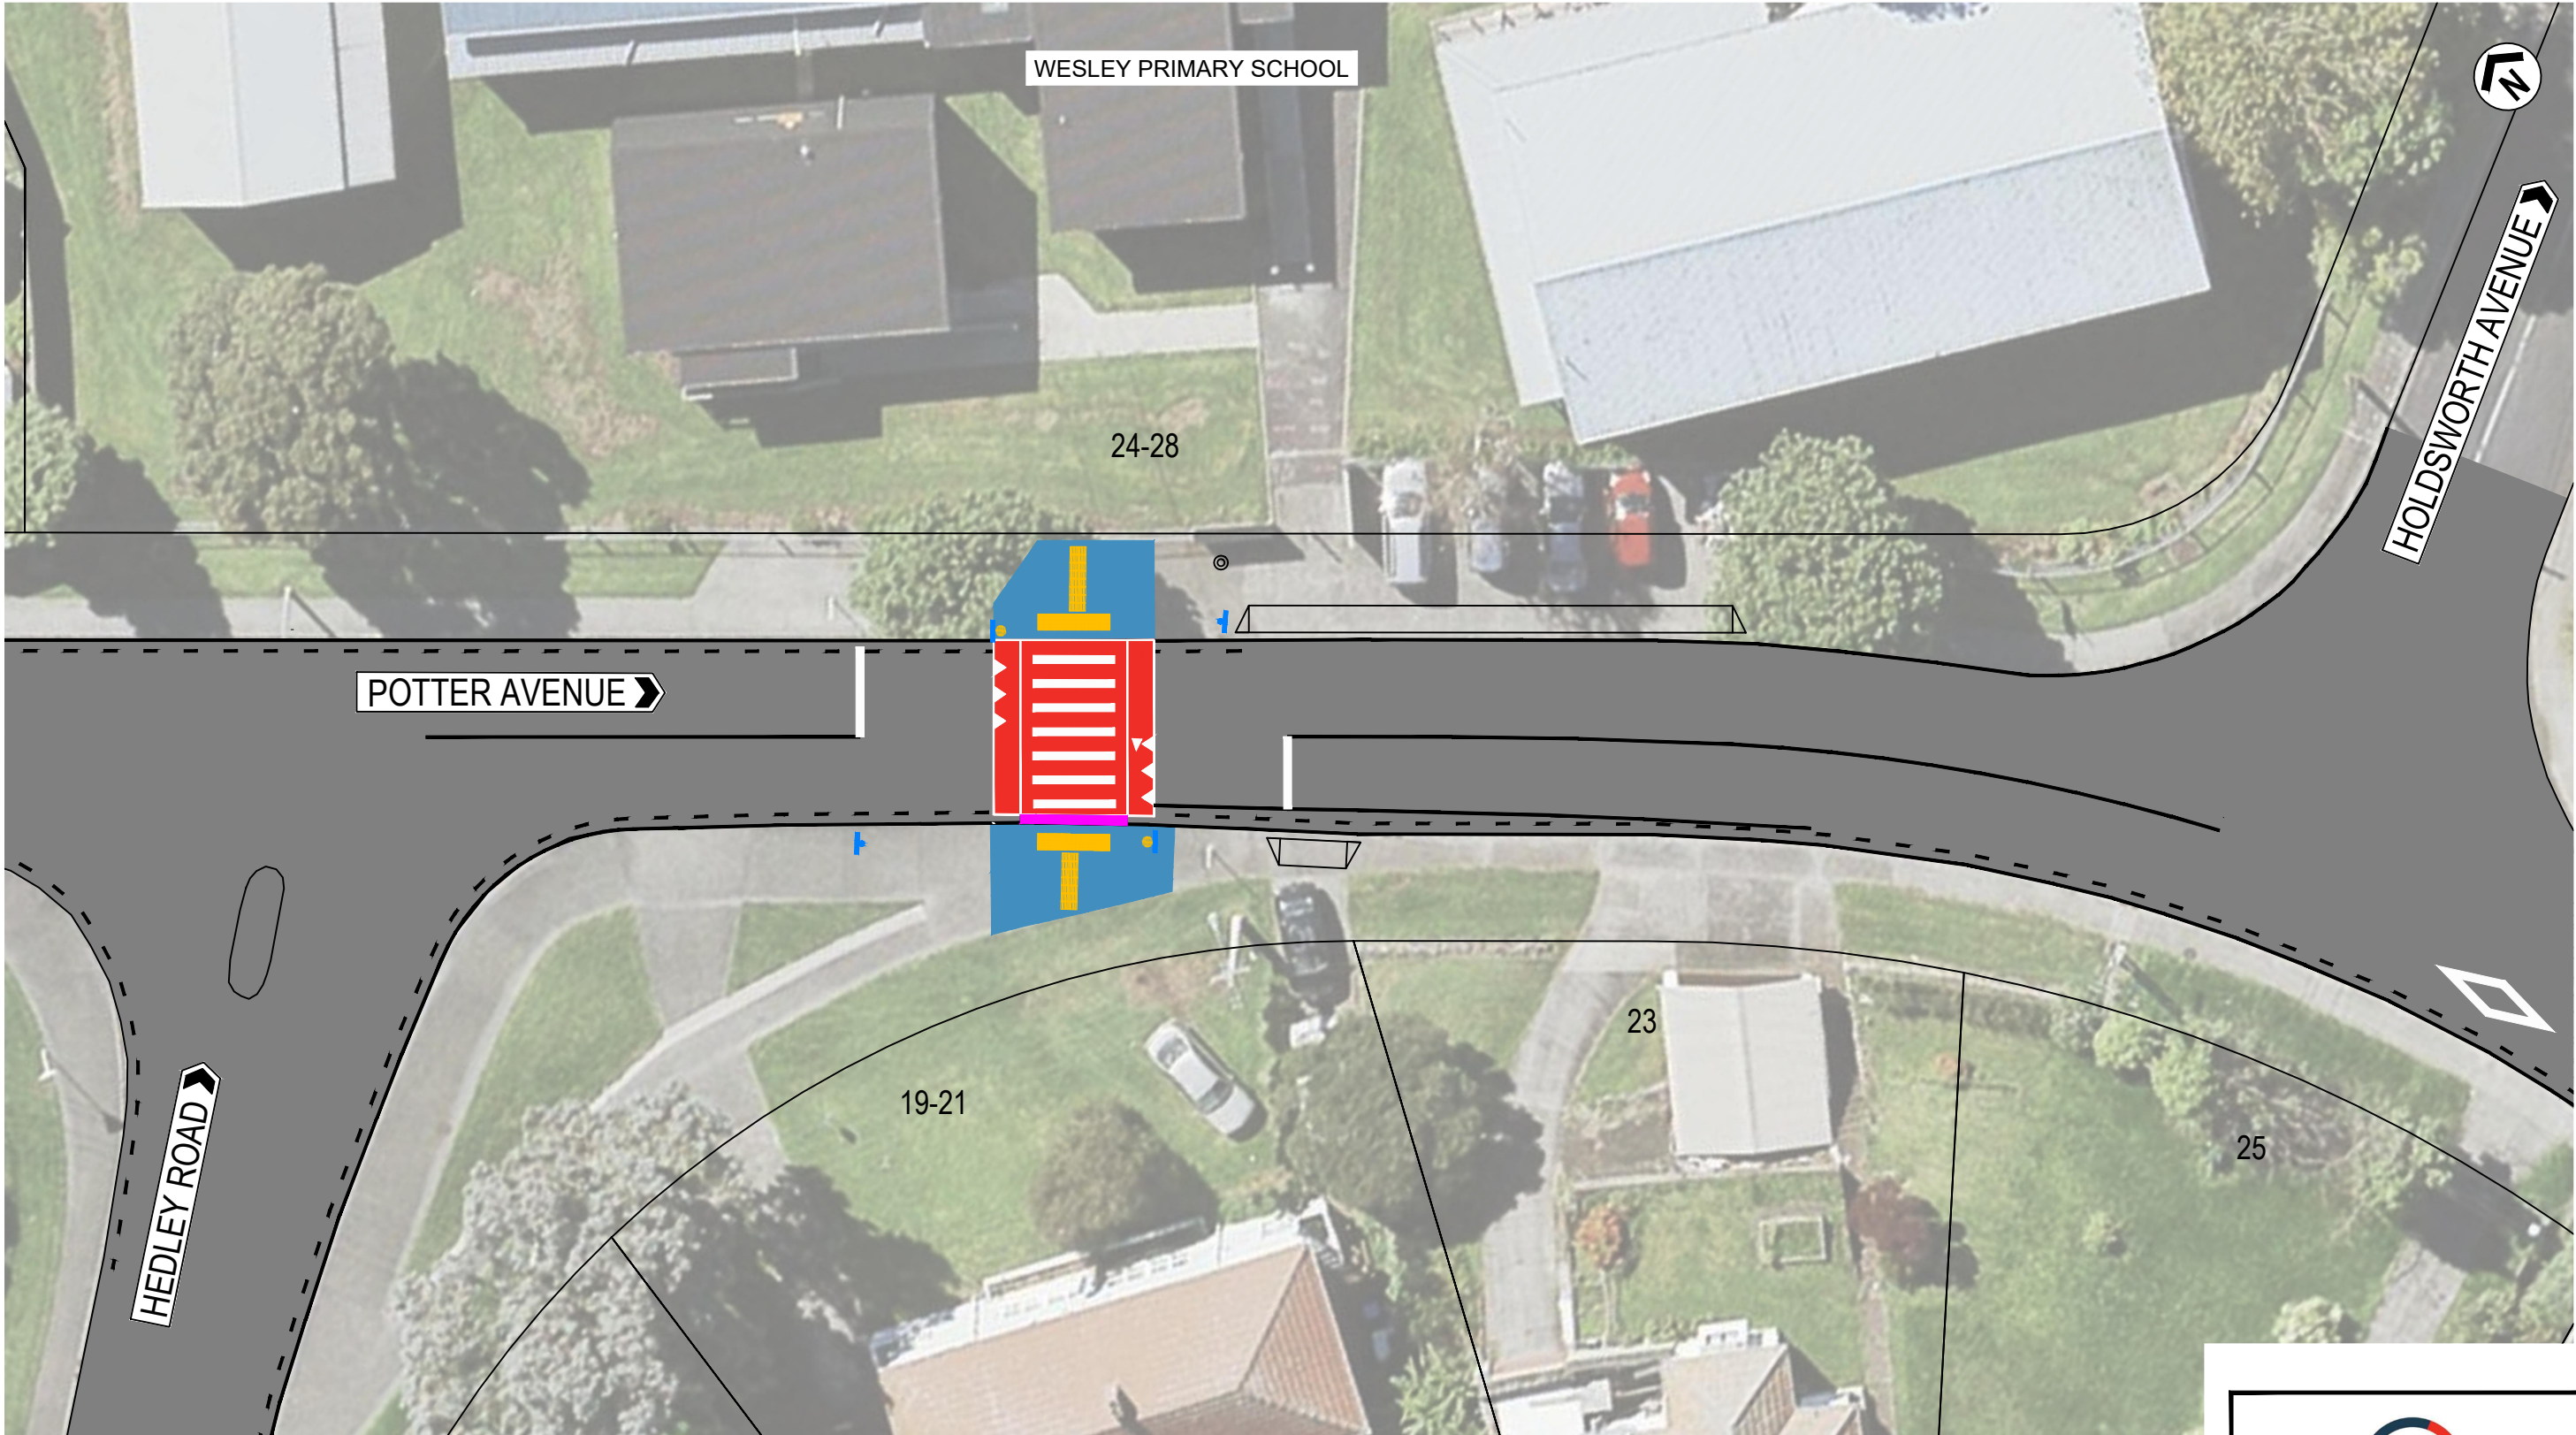

- LEGEND:**
- NEW FOOTPATH
 - NEW ROAD MARKINGS
 - EXISTING ROAD MARKINGS
 - GROUND WARNING INDICATOR
 - NEW SIGN
 - NEW RAISED PEDESTRIAN CROSSING
 - EXISTING DRIVEWAY

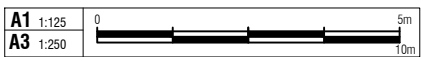

AUCKLAND TRANSPORT
POTTER AVENUE, MOUNT
ROSKILL RAISED ZEBRA
CROSSING

Status Stamp FOR CONSULTATION

Date Stamp 28/01/20

A1	1:125	A3	1:250
----	-------	----	-------

Drawing No. 3812597-TA-P1.10-EXTERNAL Rev. A