

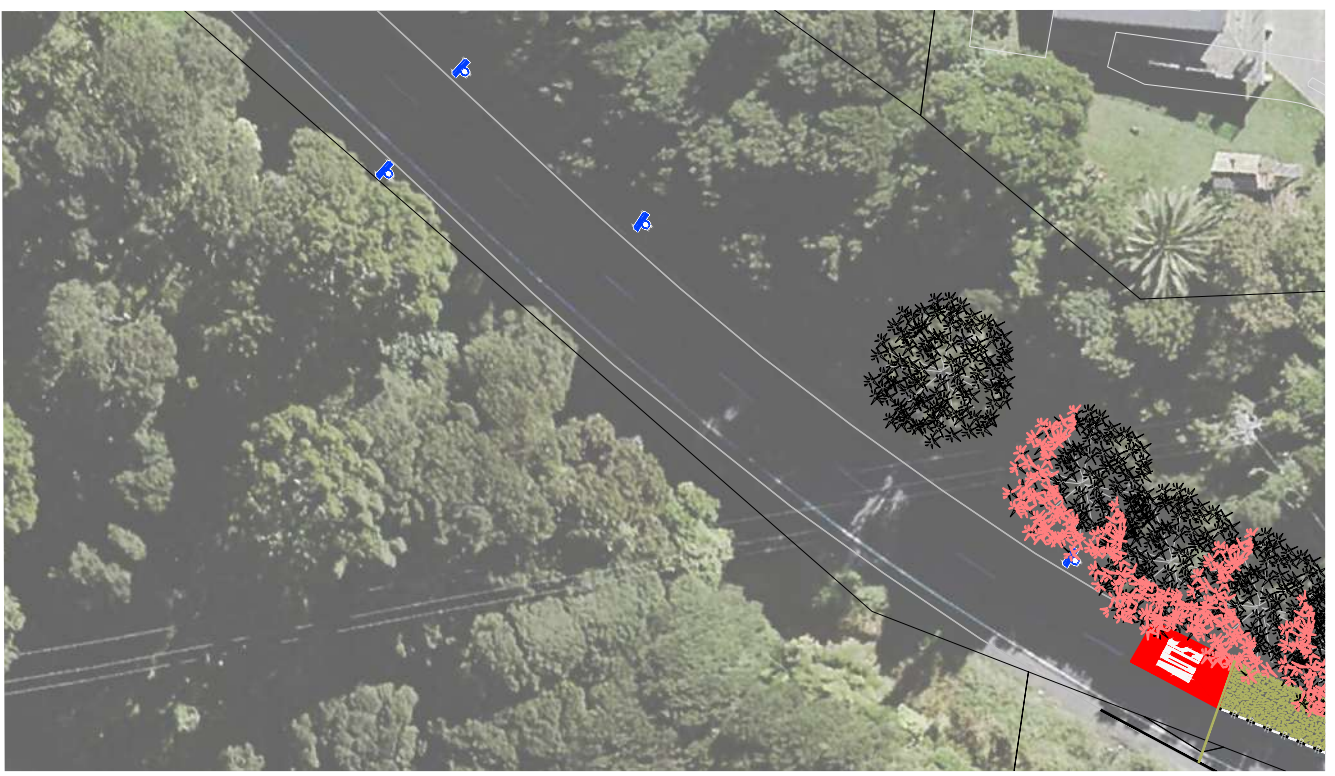



ORIGINAL SIZE A1

DO NOT SCALE - IF IN DOUBT, ASK

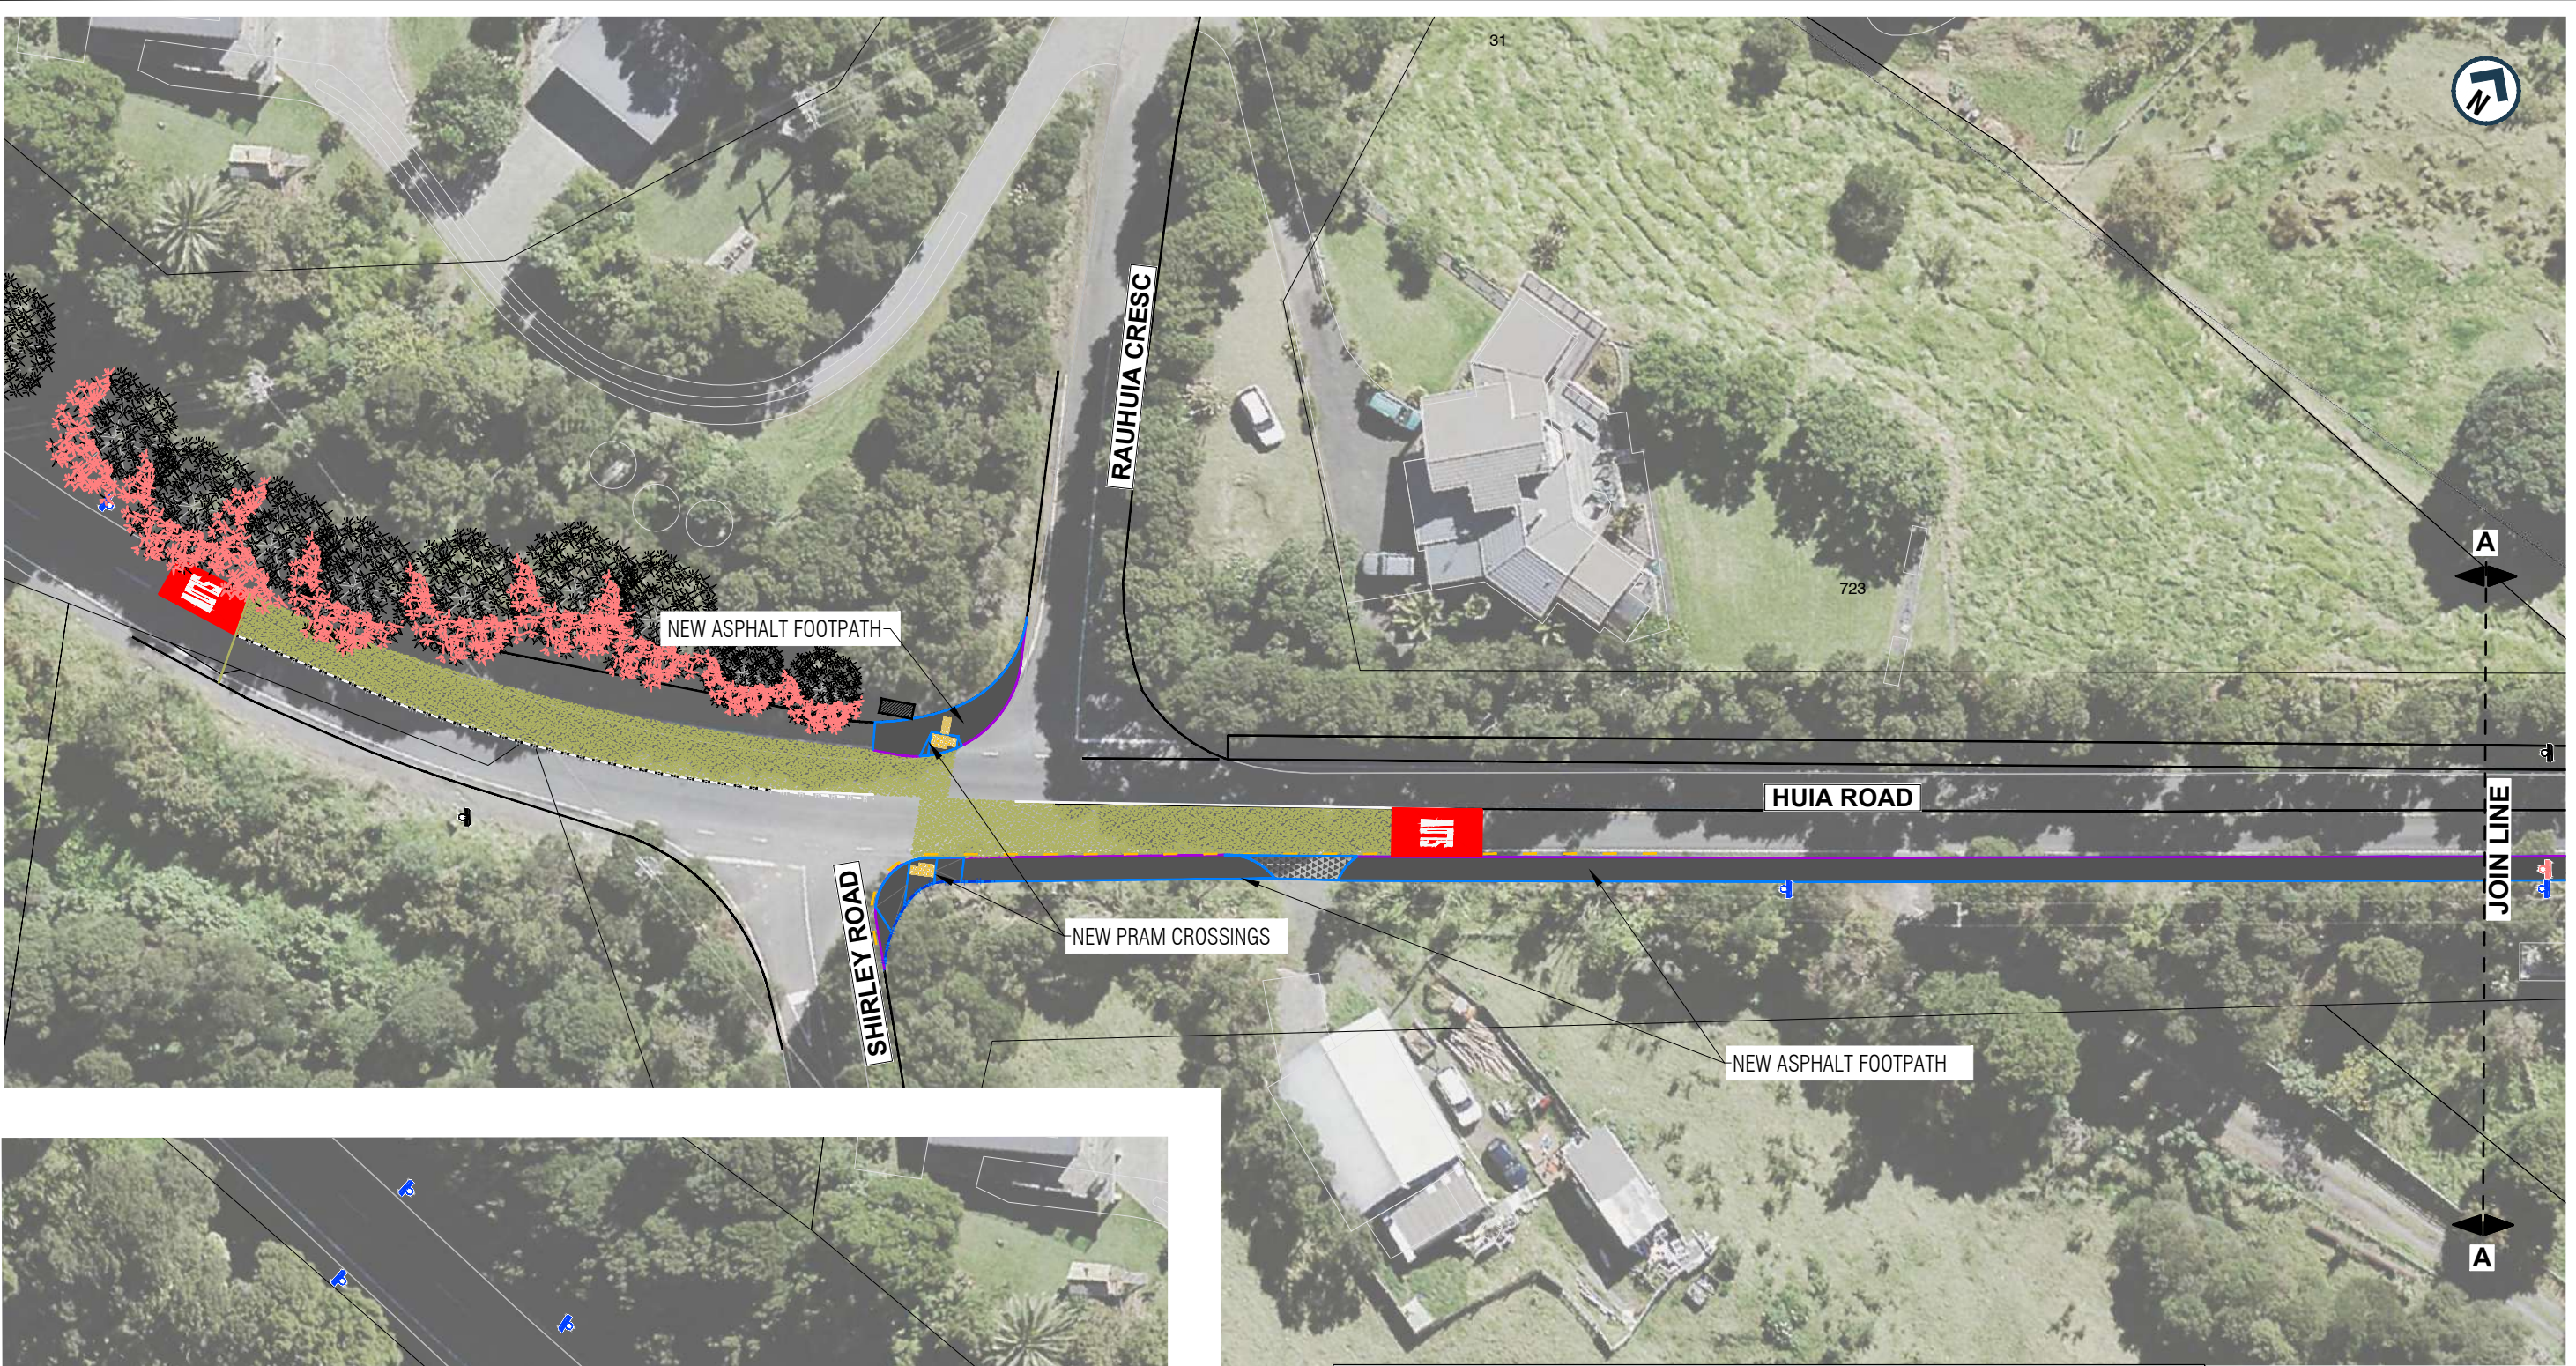


LEGEND	
	PROPERTY BOUNDARIES
	EXISTING KERBLINE/ROAD MARKING
	NEW ROADMARKING
	ROADMARKING/KERBLINE TO BE REMOVED
	NEW KERBLINE
	NEW NO STOPPING LINE
	NEW NO OVERTAKING LINE
	NEW RED COLOURED SURFACING TREATMENT
	NEW 'SLOW' MARKING ON RED COLOURED SURFACING TREATMENT
	GRASS REINSTATEMENT/NEW GRASS
	NEW HIGH FRICTION SURFACING
	PRAM CROSSING TO BE REMOVED
	NEW PRAM CROSSING
	NEW YELLOW WARNING TACTILE PAVERS
	EXISTING CATCHPIT TO BE REMOVED
	EXISTING SIGN
	SIGN TO BE RELOCATED/REMOVED
	NEW / RELOCATED SIGN
	EXISTING POWER POLE
	EXISTING LUMINAIRE, OUTREACH ARM AND POLE
	VEHICLE CROSSING TO BE RECONSTRUCTED WITH BLACK OXIDE CONCRETE
	NEW CONCRETE FOOTPATH
	NEW ASPHALT FOOTPATH
	NEW RETAINING WALL
	NEW HAND-RAIL

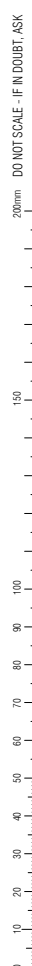


AUCKLAND TRANSPORT
HUIA ROAD FOOTPATH CONSTRUCTION
AND PEDESTRIAN FACILITY

FOR INFORMATION			
Date Stamp: 31/03/2020			
A1 Scale: 1:250	A3 Scale: 1:500		
Drawing No: 1-A8079.00-0002_G030			Rev: D

ORIGINAL SIZE A1
 0 10 20 30 40 50 60 70 80 90 100 150 200mm
 DO NOT SCALE - IF IN DOUBT, ASK

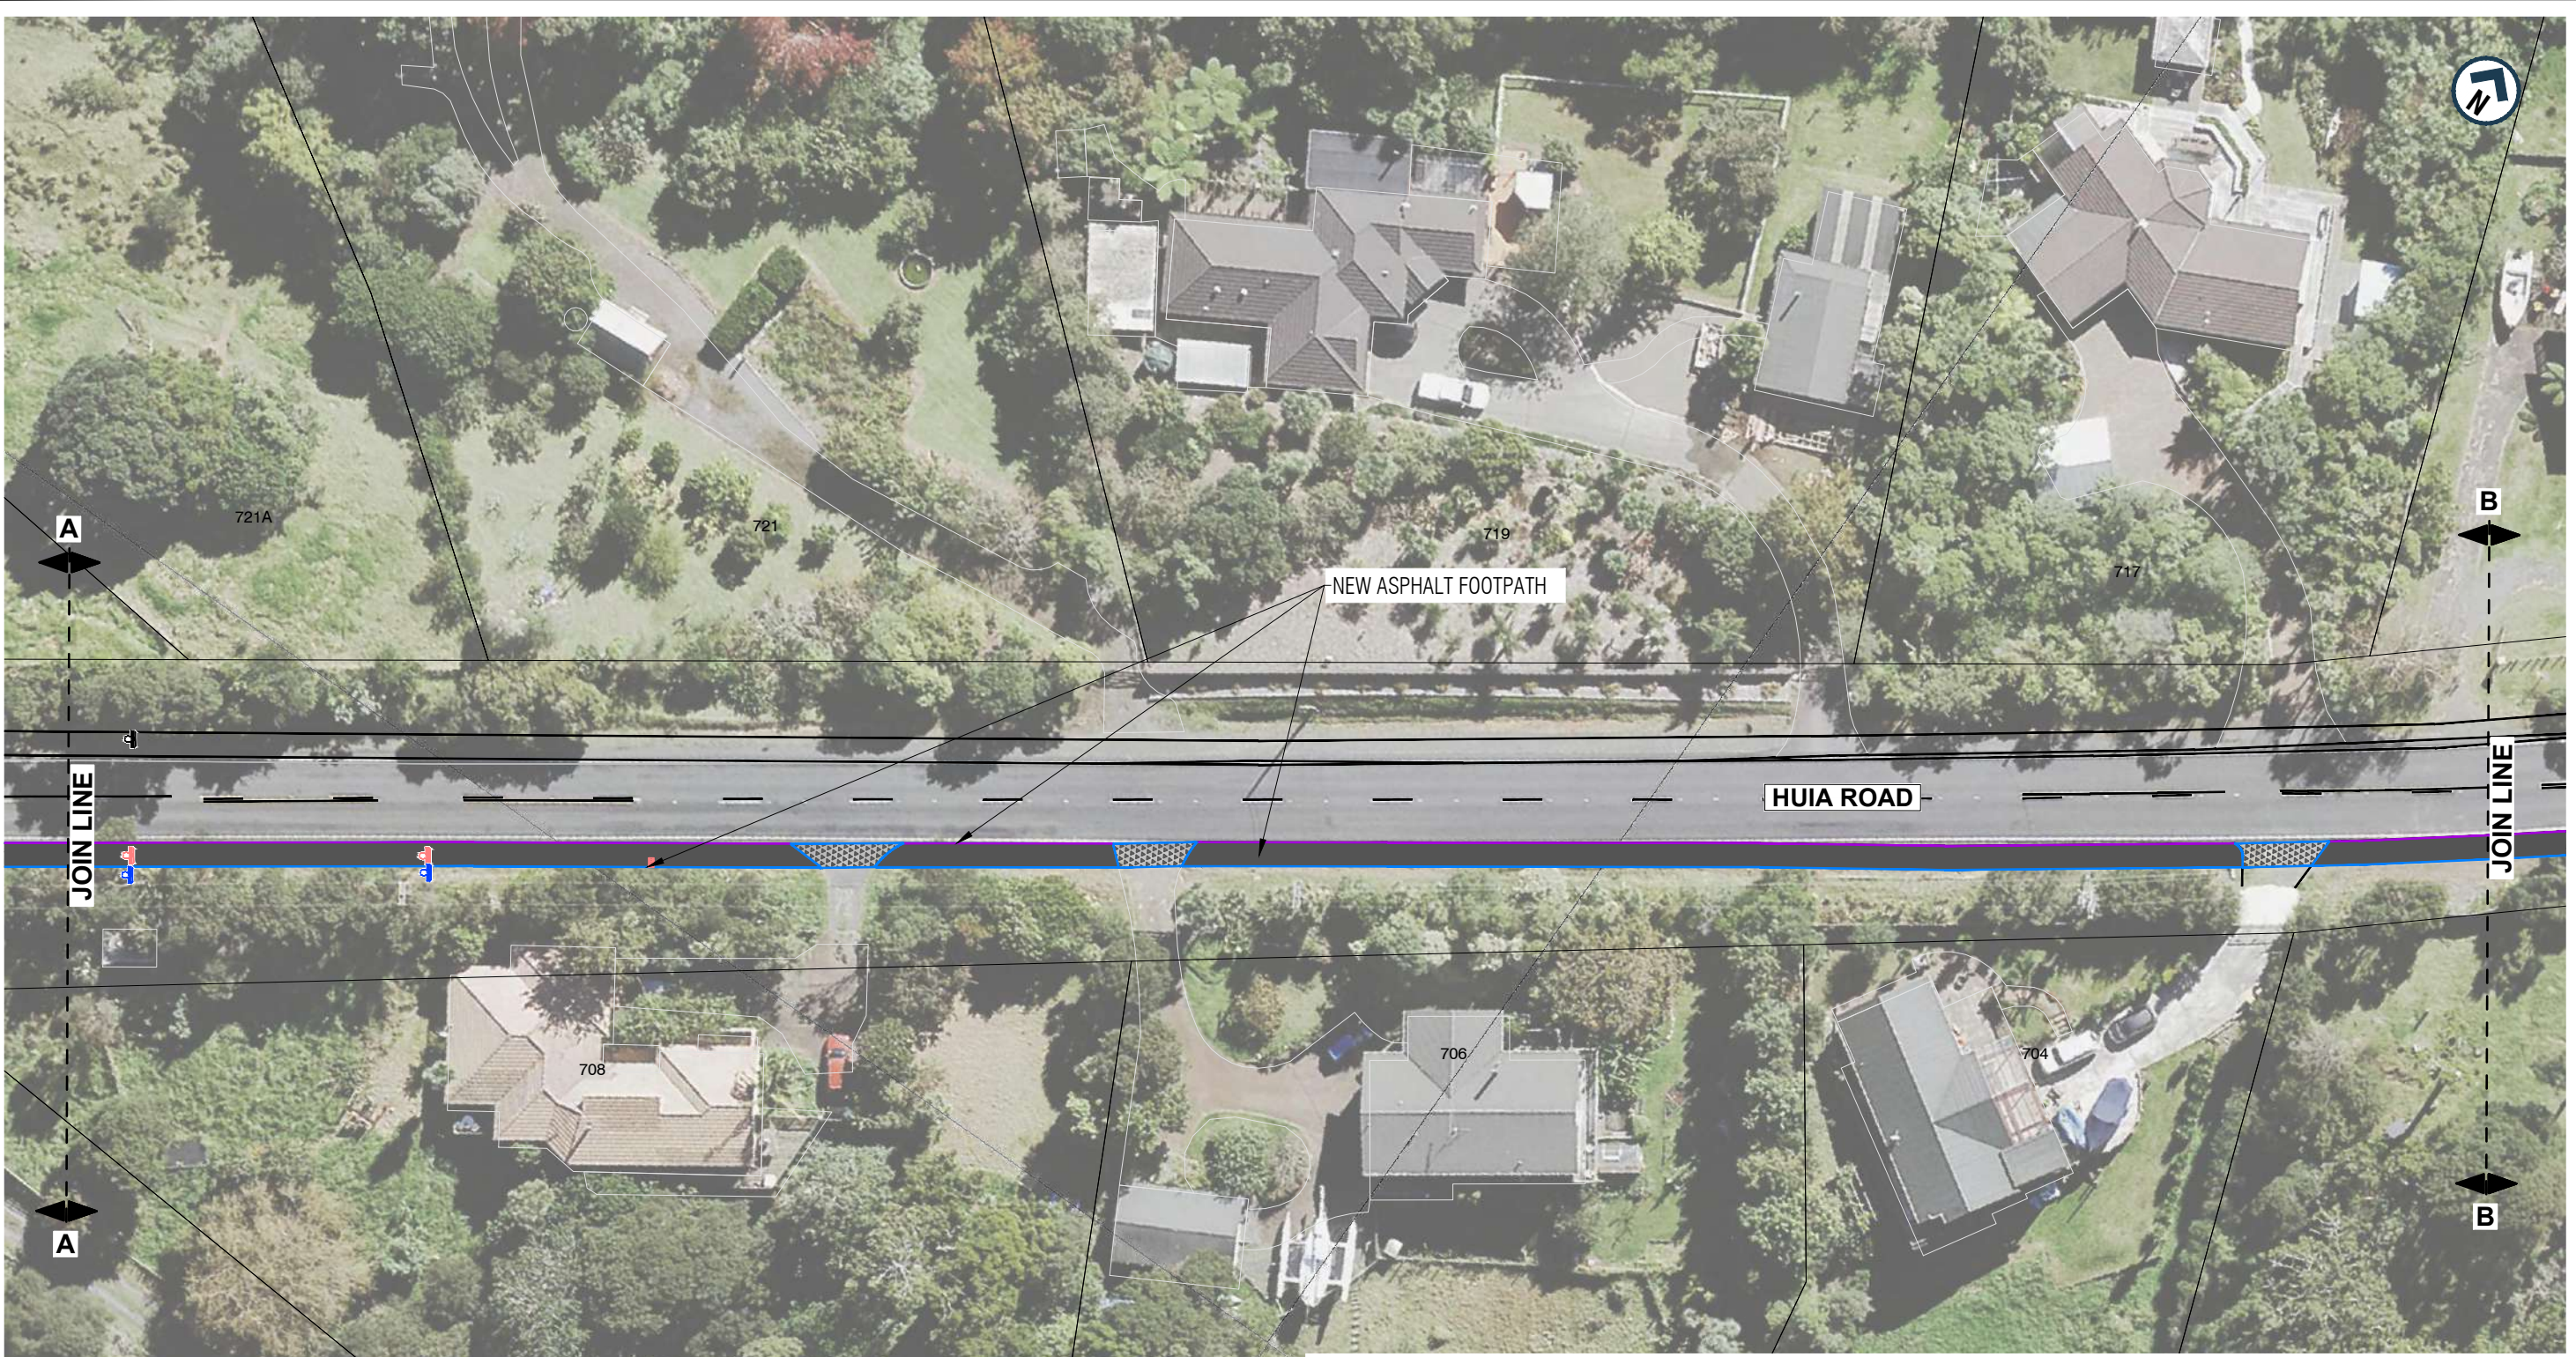

LEGEND	
	PROPERTY BOUNDARIES
	EXISTING KERBLINE/ROAD MARKING
	NEW ROADMARKING
	ROADMARKING/KERBLINE TO BE REMOVED
	NEW KERBLINE
	NEW NO STOPPING LINE
	NEW NO OVERTAKING LINE
	NEW RED COLOURED SURFACING TREATMENT
	NEW 'SLOW' MARKING ON RED COLOURED SURFACING TREATMENT
	GRASS REINSTATEMENT/NEW GRASS
	NEW HIGH FRICTION SURFACING
	PRAM CROSSING TO BE REMOVED
	NEW PRAM CROSSING
	NEW YELLOW WARNING TACTILE PAVERS
	EXISTING CATCHPIT TO BE REMOVED
	EXISTING SIGN
	SIGN TO BE RELOCATED/REMOVED
	NEW / RELOCATED SIGN
	EXISTING POWER POLE
	EXISTING LUMINAIRE, OUTREACH ARM AND POLE
	VEHICLE CROSSING TO BE RECONSTRUCTED WITH BLACK OXIDE CONCRETE
	NEW CONCRETE FOOTPATH
	NEW ASPHALT FOOTPATH
	NEW RETAINING WALL
	NEW HAND-RAIL



AUCKLAND TRANSPORT
 HUIA ROAD FOOTPATH CONSTRUCTION
 AND PEDESTRIAN FACILITY


FOR INFORMATION			
Date Stamp: 31/03/2020			
A1 Scale: 1:250	A3 Scale: 1:500		
Drawing No. 1-A8079.00-0002_G031			Rev. D

ORIGINAL SIZE A1
200mm
150
100
90
80
70
60
50
40
30
20
10
0



LEGEND			
	PROPERTY BOUNDARIES		PRAM CROSSING TO BE REMOVED
	EXISTING KERBLINE/ROAD MARKING		NEW PRAM CROSSING
	NEW ROADMARKING		NEW YELLOW WARNING TACTILE PAVERS
	ROADMARKING/KERBLINE TO BE REMOVED		EXISTING CATCHPIT TO BE REMOVED
	NEW KERBLINE		EXISTING SIGN
	NEW NO STOPPING LINE		SIGN TO BE RELOCATED/REMOVED
	NEW NO OVERTAKING LINE		NEW / RELOCATED SIGN
	NEW RED COLOURED SURFACING TREATMENT		EXISTING POWER POLE
	NEW 'SLOW' MARKING ON RED COLOURED SURFACING TREATMENT		EXISTING LUMINAIRE, OUTREACH ARM AND POLE
	GRASS REINSTATEMENT/NEW GRASS		VEHICLE CROSSING TO BE RECONSTRUCTED WITH BLACK OXIDE CONCRETE
	NEW HIGH FRICTION SURFACING		NEW CONCRETE FOOTPATH
			NEW ASPHALT FOOTPATH
			NEW RETAINING WALL
			NEW HAND-RAIL

A1 1:250
A3 1:500



AUCKLAND TRANSPORT
HUIA ROAD FOOTPATH CONSTRUCTION
AND PEDESTRIAN FACILITY


FOR INFORMATION			
Date Stamp: 31/03/2020			
A1 Scale: 1:250		A3 Scale: 1:500	
Drawing No: 1-A8079.00-0002_G032			Rev: D

ORIGINAL SIZE A1

DO NOT SCALE - IF IN DOUBT, ASK



LEGEND	
	PROPERTY BOUNDARIES
	EXISTING KERBLINE/ROAD MARKING
	NEW ROADMARKING
	ROADMARKING/KERBLINE TO BE REMOVED
	NEW KERBLINE
	NEW NO STOPPING LINE
	NEW NO OVERTAKING LINE
	NEW RED COLOURED SURFACING TREATMENT
	NEW 'SLOW' MARKING ON RED COLOURED SURFACING TREATMENT
	GRASS REINSTATEMENT/NEW GRASS
	NEW HIGH FRICTION SURFACING
	PRAM CROSSING TO BE REMOVED
	NEW PRAM CROSSING
	NEW YELLOW WARNING TACTILE PAVERS
	EXISTING CATCHPIT TO BE REMOVED
	EXISTING SIGN
	SIGN TO BE RELOCATED/REMOVED
	NEW / RELOCATED SIGN
	EXISTING POWER POLE
	EXISTING LUMINAIRE, OUTREACH ARM AND POLE
	VEHICLE CROSSING TO BE RECONSTRUCTED WITH BLACK OXIDE CONCRETE
	NEW CONCRETE FOOTPATH
	NEW ASPHALT FOOTPATH
	NEW RETAINING WALL
	NEW HAND-RAIL




AUCKLAND TRANSPORT
HUIA ROAD FOOTPATH CONSTRUCTION
AND PEDESTRIAN FACILITY

Status Stamp			
FOR INFORMATION			
Date Stamp			
31/03/2020			
A1	1:250	A3	1:500
Drawing No.			Rev.
1-A8079.00-0002_G033			D

ORIGINAL SIZE A1
 200mm
 DO NOT SCALE - IF IN DOUBT, ASK



LEGEND	
	PROPERTY BOUNDARIES
	EXISTING KERBLINE/ROAD MARKING
	NEW ROADMARKING
	ROADMARKING/KERBLINE TO BE REMOVED
	NEW KERBLINE
	NEW NO STOPPING LINE
	NEW NO OVERTAKING LINE
	NEW RED COLOURED SURFACING TREATMENT
	NEW 'SLOW' MARKING ON RED COLOURED SURFACING TREATMENT
	GRASS REINSTATEMENT/NEW GRASS
	NEW HIGH FRICTION SURFACING
	PRAM CROSSING TO BE REMOVED
	NEW PRAM CROSSING
	NEW YELLOW WARNING TACTILE PAVERS
	EXISTING CATCHPIT TO BE REMOVED
	EXISTING SIGN
	SIGN TO BE RELOCATED/REMOVED
	NEW / RELOCATED SIGN
	EXISTING POWER POLE
	EXISTING LUMINAIRE, OUTREACH ARM AND POLE
	VEHICLE CROSSING TO BE RECONSTRUCTED WITH BLACK OXIDE CONCRETE
	NEW CONCRETE FOOTPATH
	NEW ASPHALT FOOTPATH
	NEW RETAINING WALL
	NEW HAND-RAIL



AUCKLAND TRANSPORT
 HUIA ROAD FOOTPATH CONSTRUCTION
 AND PEDESTRIAN FACILITY

FOR INFORMATION			
Date Stamp: 31/03/2020			
A1 Scale: 1:250	A3 Scale: 1:500		
Drawing No: 1-A8079.00-0002_G034			Rev: D