



200mm DO NOT SCALE - IF IN DOUBT, ASK ORIGINAL SIZE A1

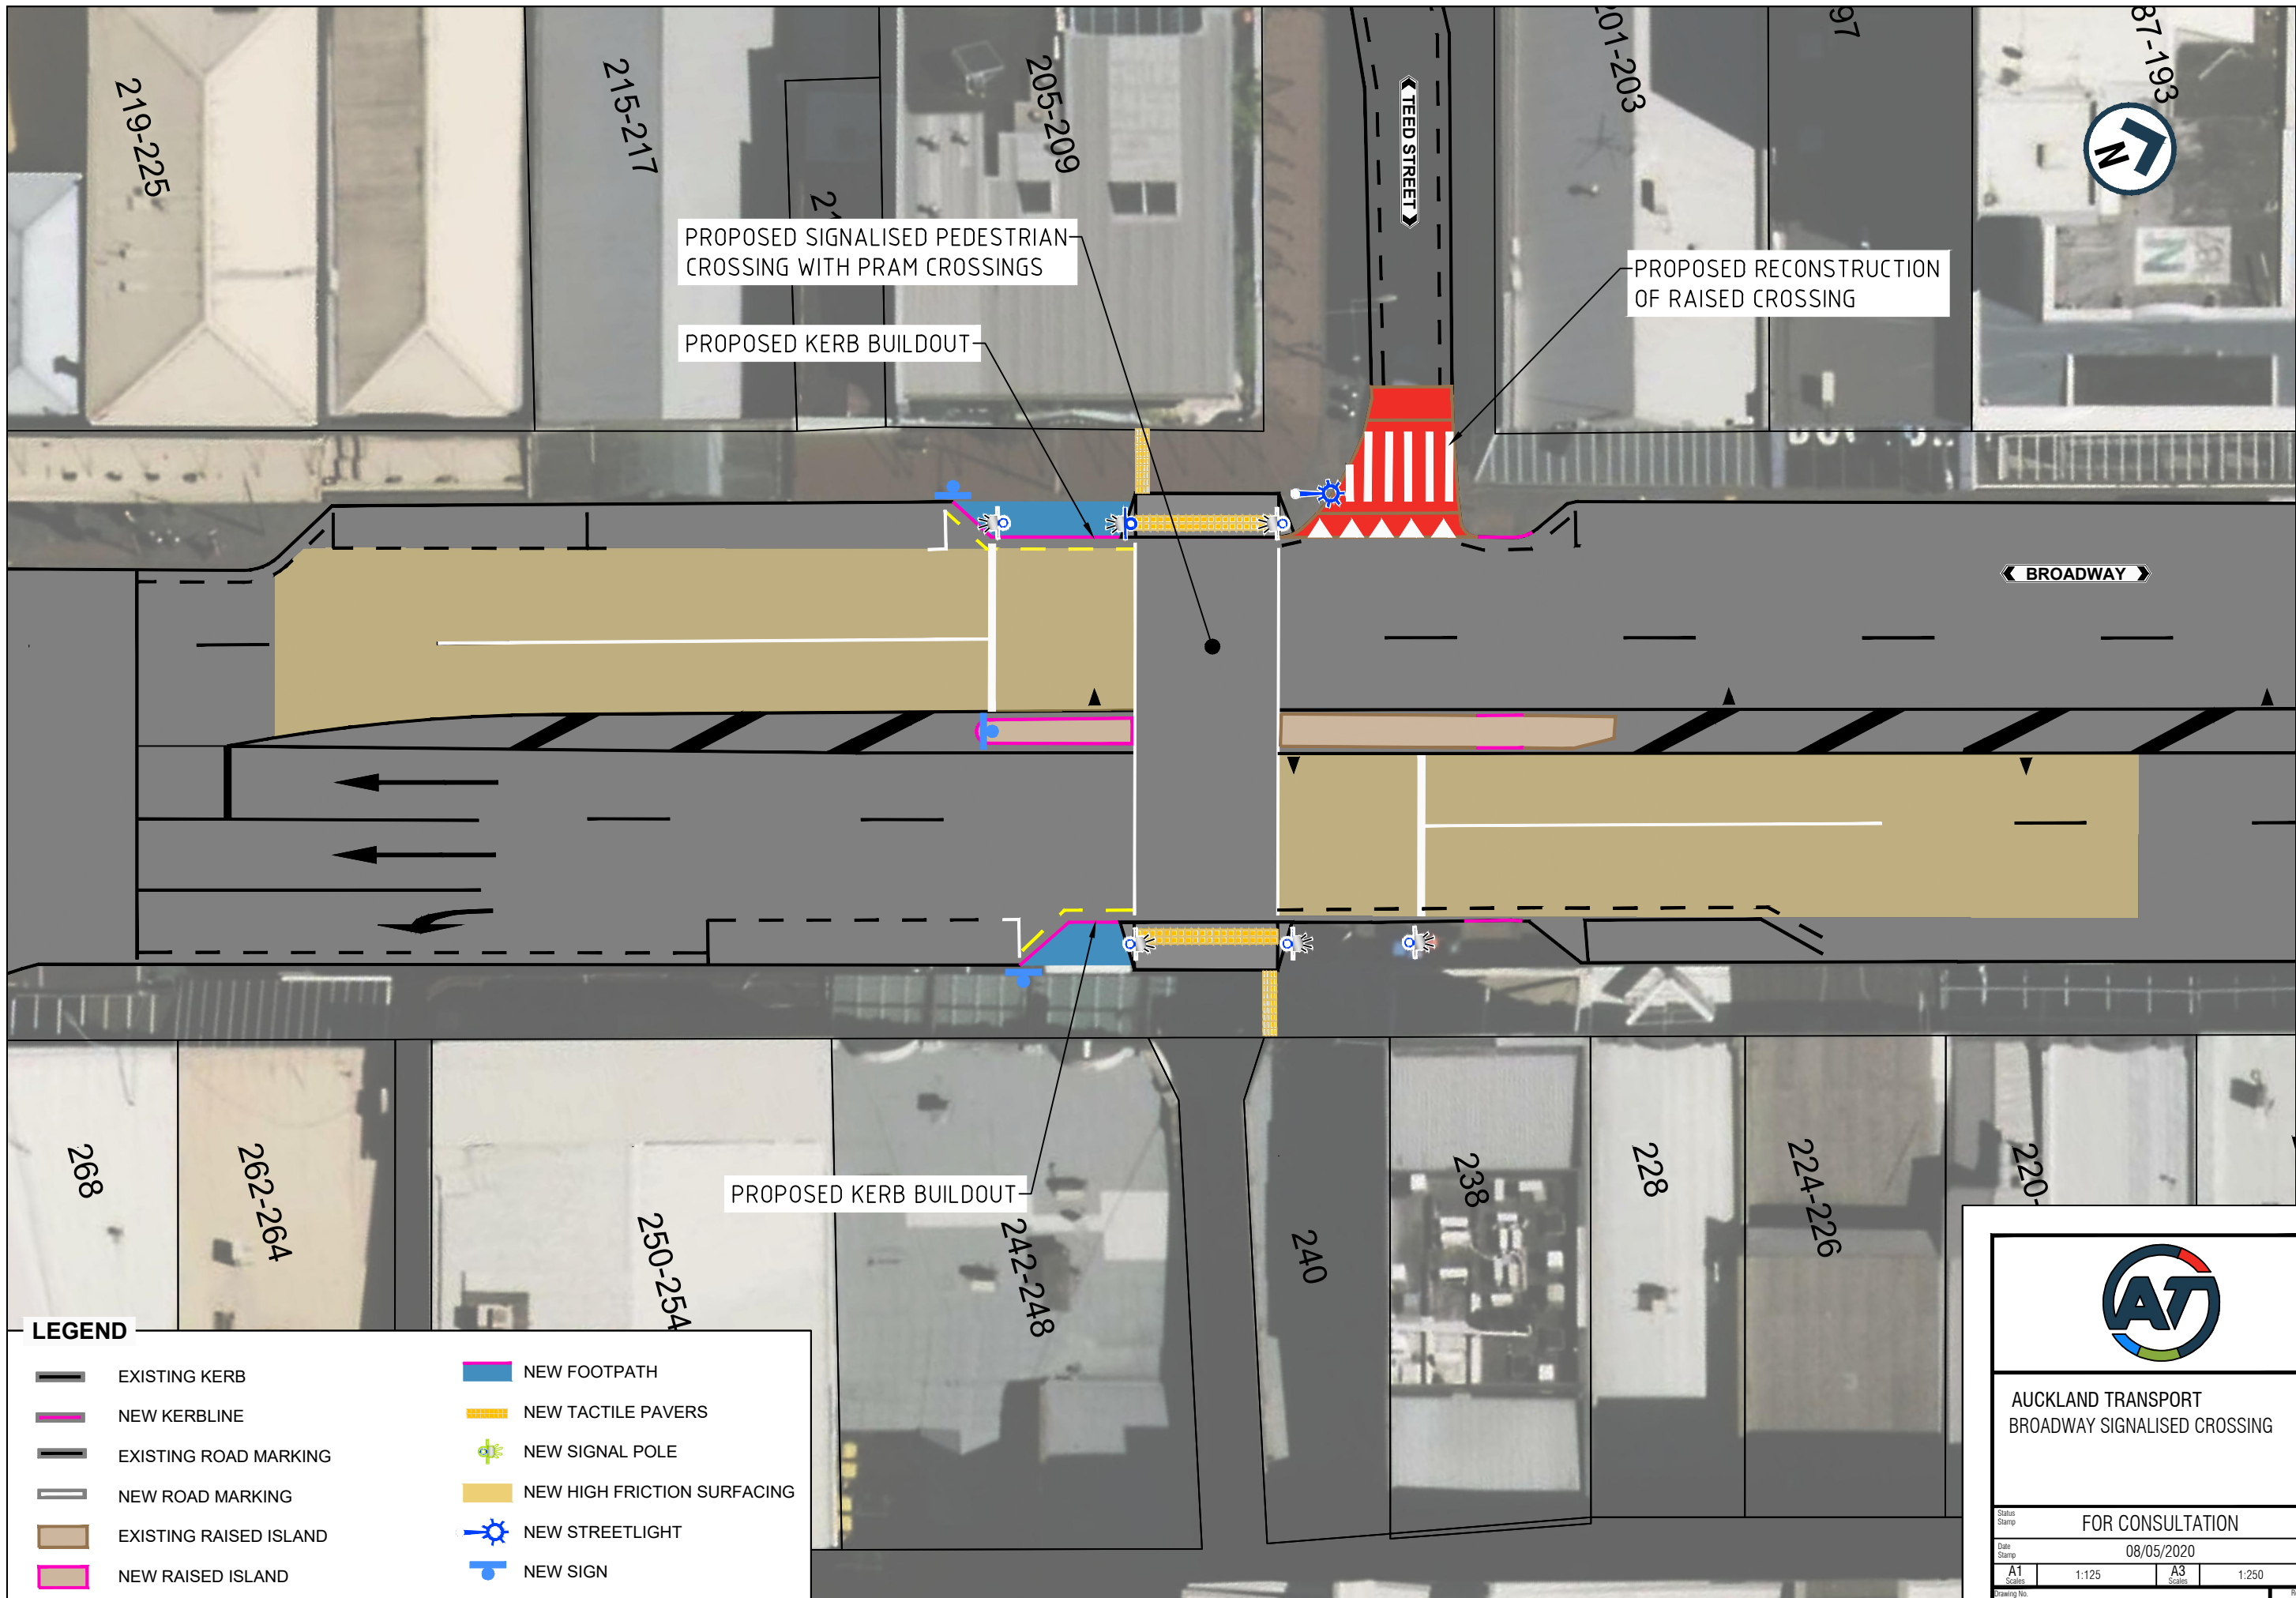

**LEGEND**

	EXISTING KERB		NEW FOOTPATH
	NEW KERBLINE		NEW TACTILE PAVERS
	EXISTING ROAD MARKING		NEW SIGNAL POLE
	NEW ROAD MARKING		NEW HIGH FRICTION SURFACING
	EXISTING RAISED ISLAND		NEW STREETLIGHT
	NEW RAISED ISLAND		NEW SIGN



**AUCKLAND TRANSPORT**  
BROADWAY SIGNALISED CROSSING

FOR CONSULTATION			
Date Stamp: 08/05/2020			
A1 Scale: 1:125	A3 Scale: 1:250		
PAGE 1 OF 1			A