


LEGEND:

- CANTILEVER GANTRY
- PROPOSED CABINET
- WHITE / YELLOW LEDS
- EXISTING SIGN POST
- NEW SIGN POST
- NEW CENTRE LINE MARKING
- NEW CONTINUITY LINE
- NEW NO STOPPING LINE
- EXISTING CENTRE LINE MARKING
- EXISTING CONTINUITY LINE
- EXISTING NO STOPPING LINE
- EXISTING PROPERTY BOUNDARY
- INDICATIVE TREE LOCATION
- PROPOSED SIGNAL POLE
- PROPOSED POLE WITH OVERHEAD MAST ARM

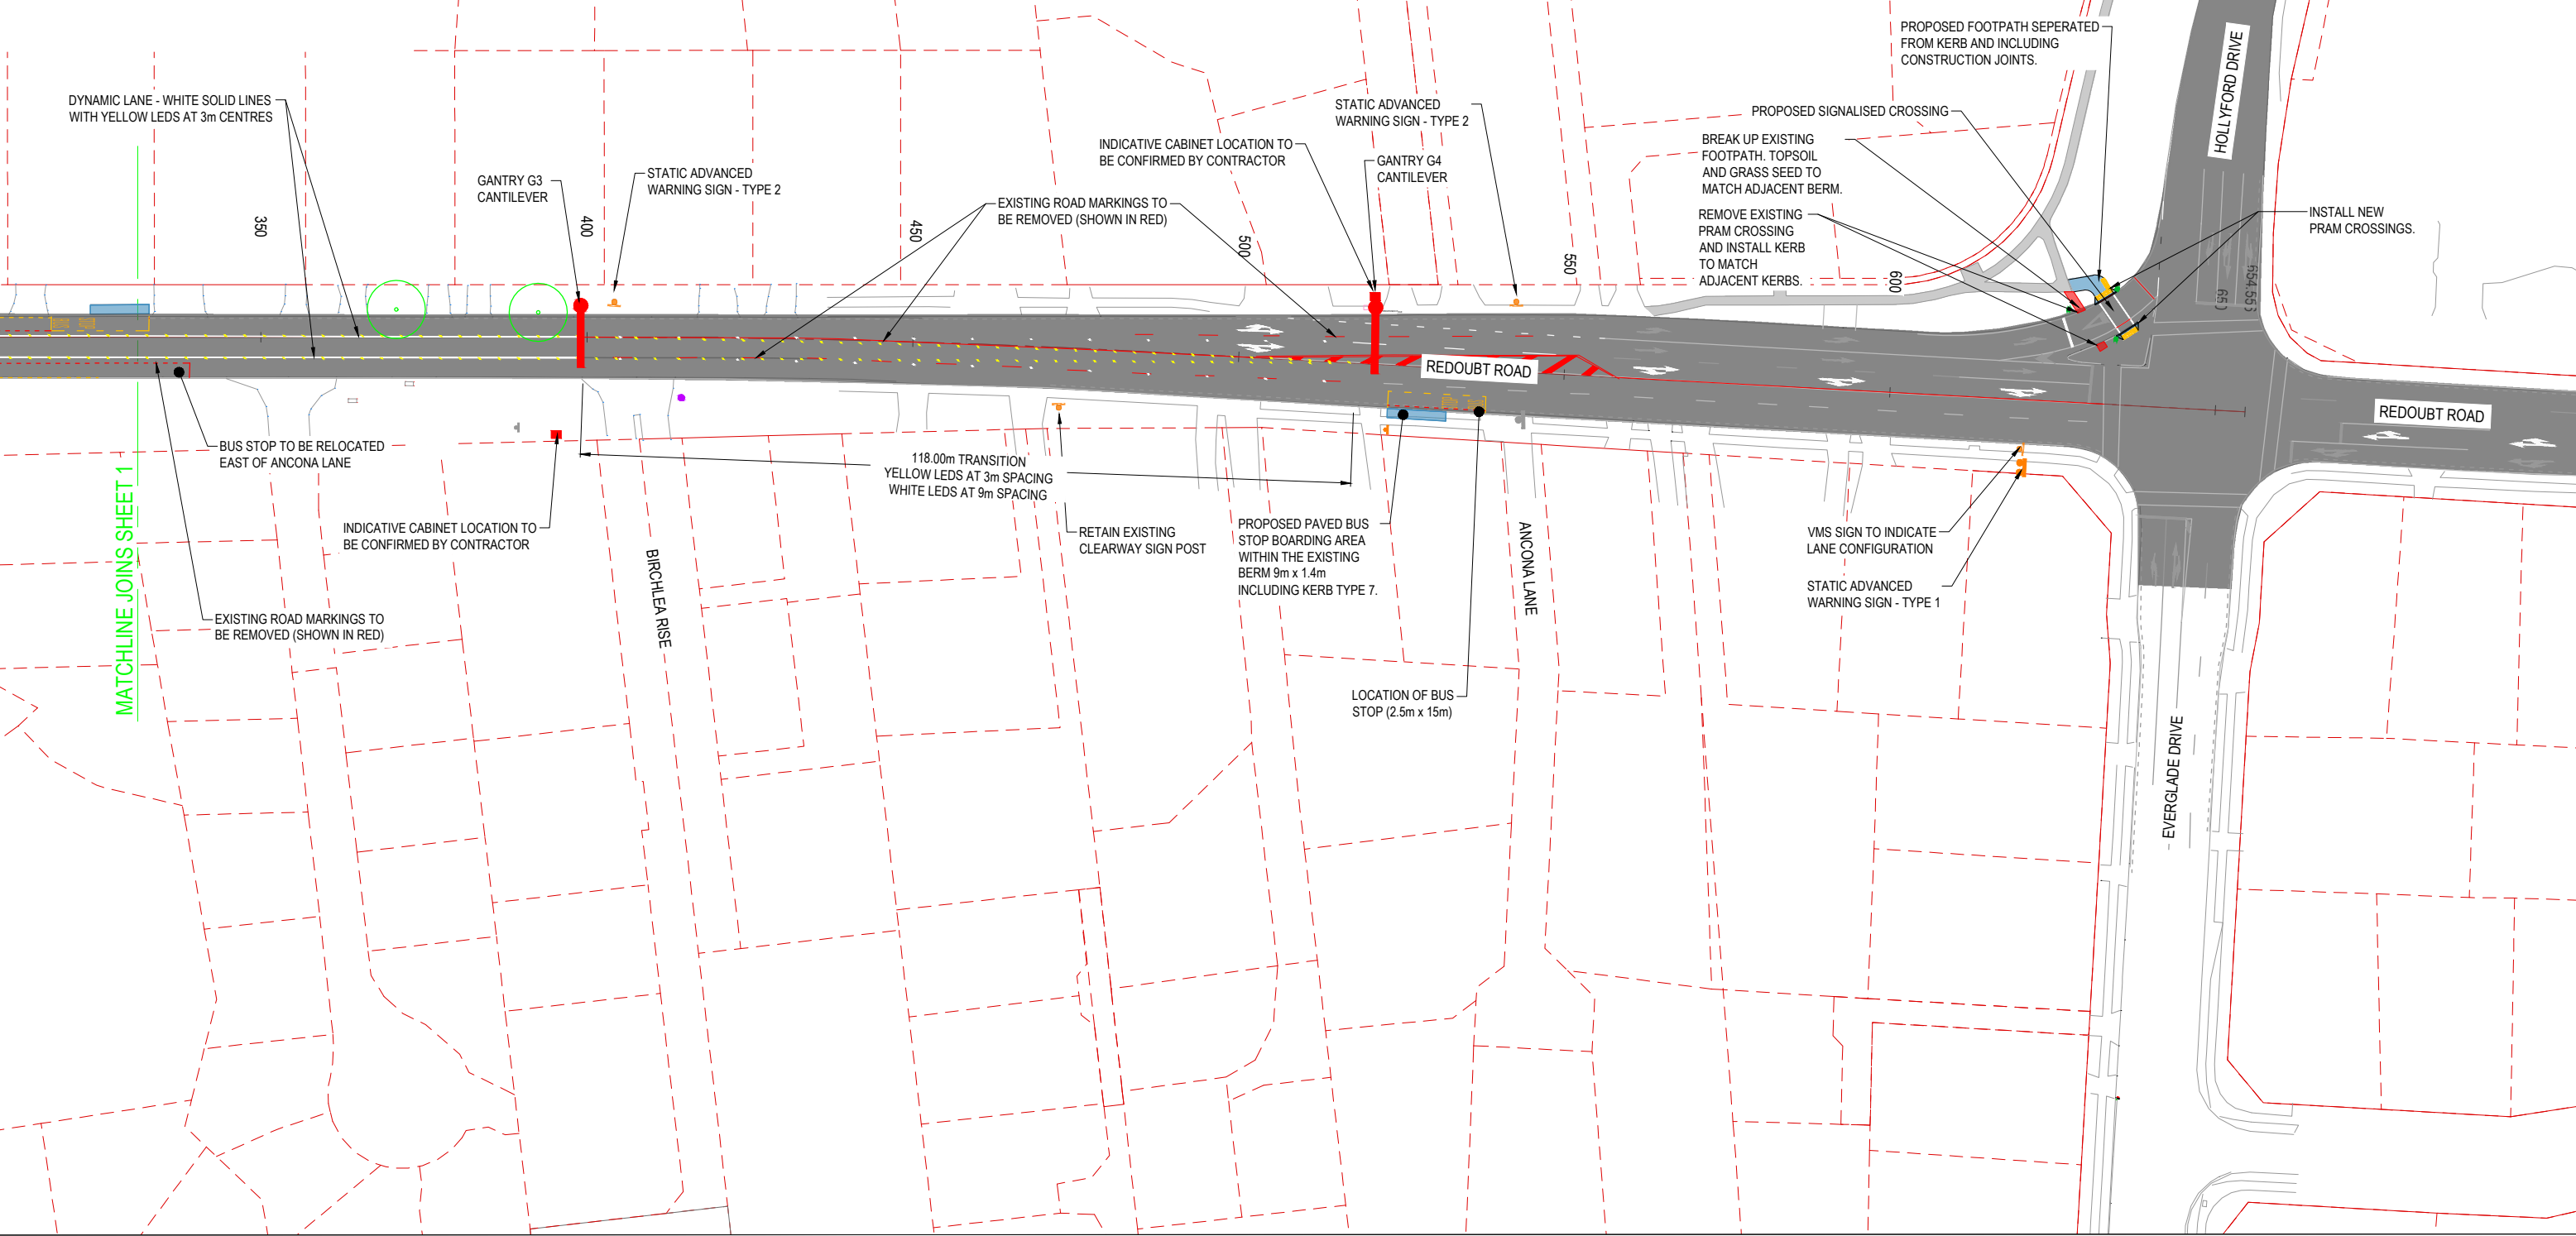

REDOUBT ROAD VARIABLE LANE - FOR CONSULTATION