



ORIGINAL SIZE A1 DO NOT SCALE - IF IN DOUBT, ASK

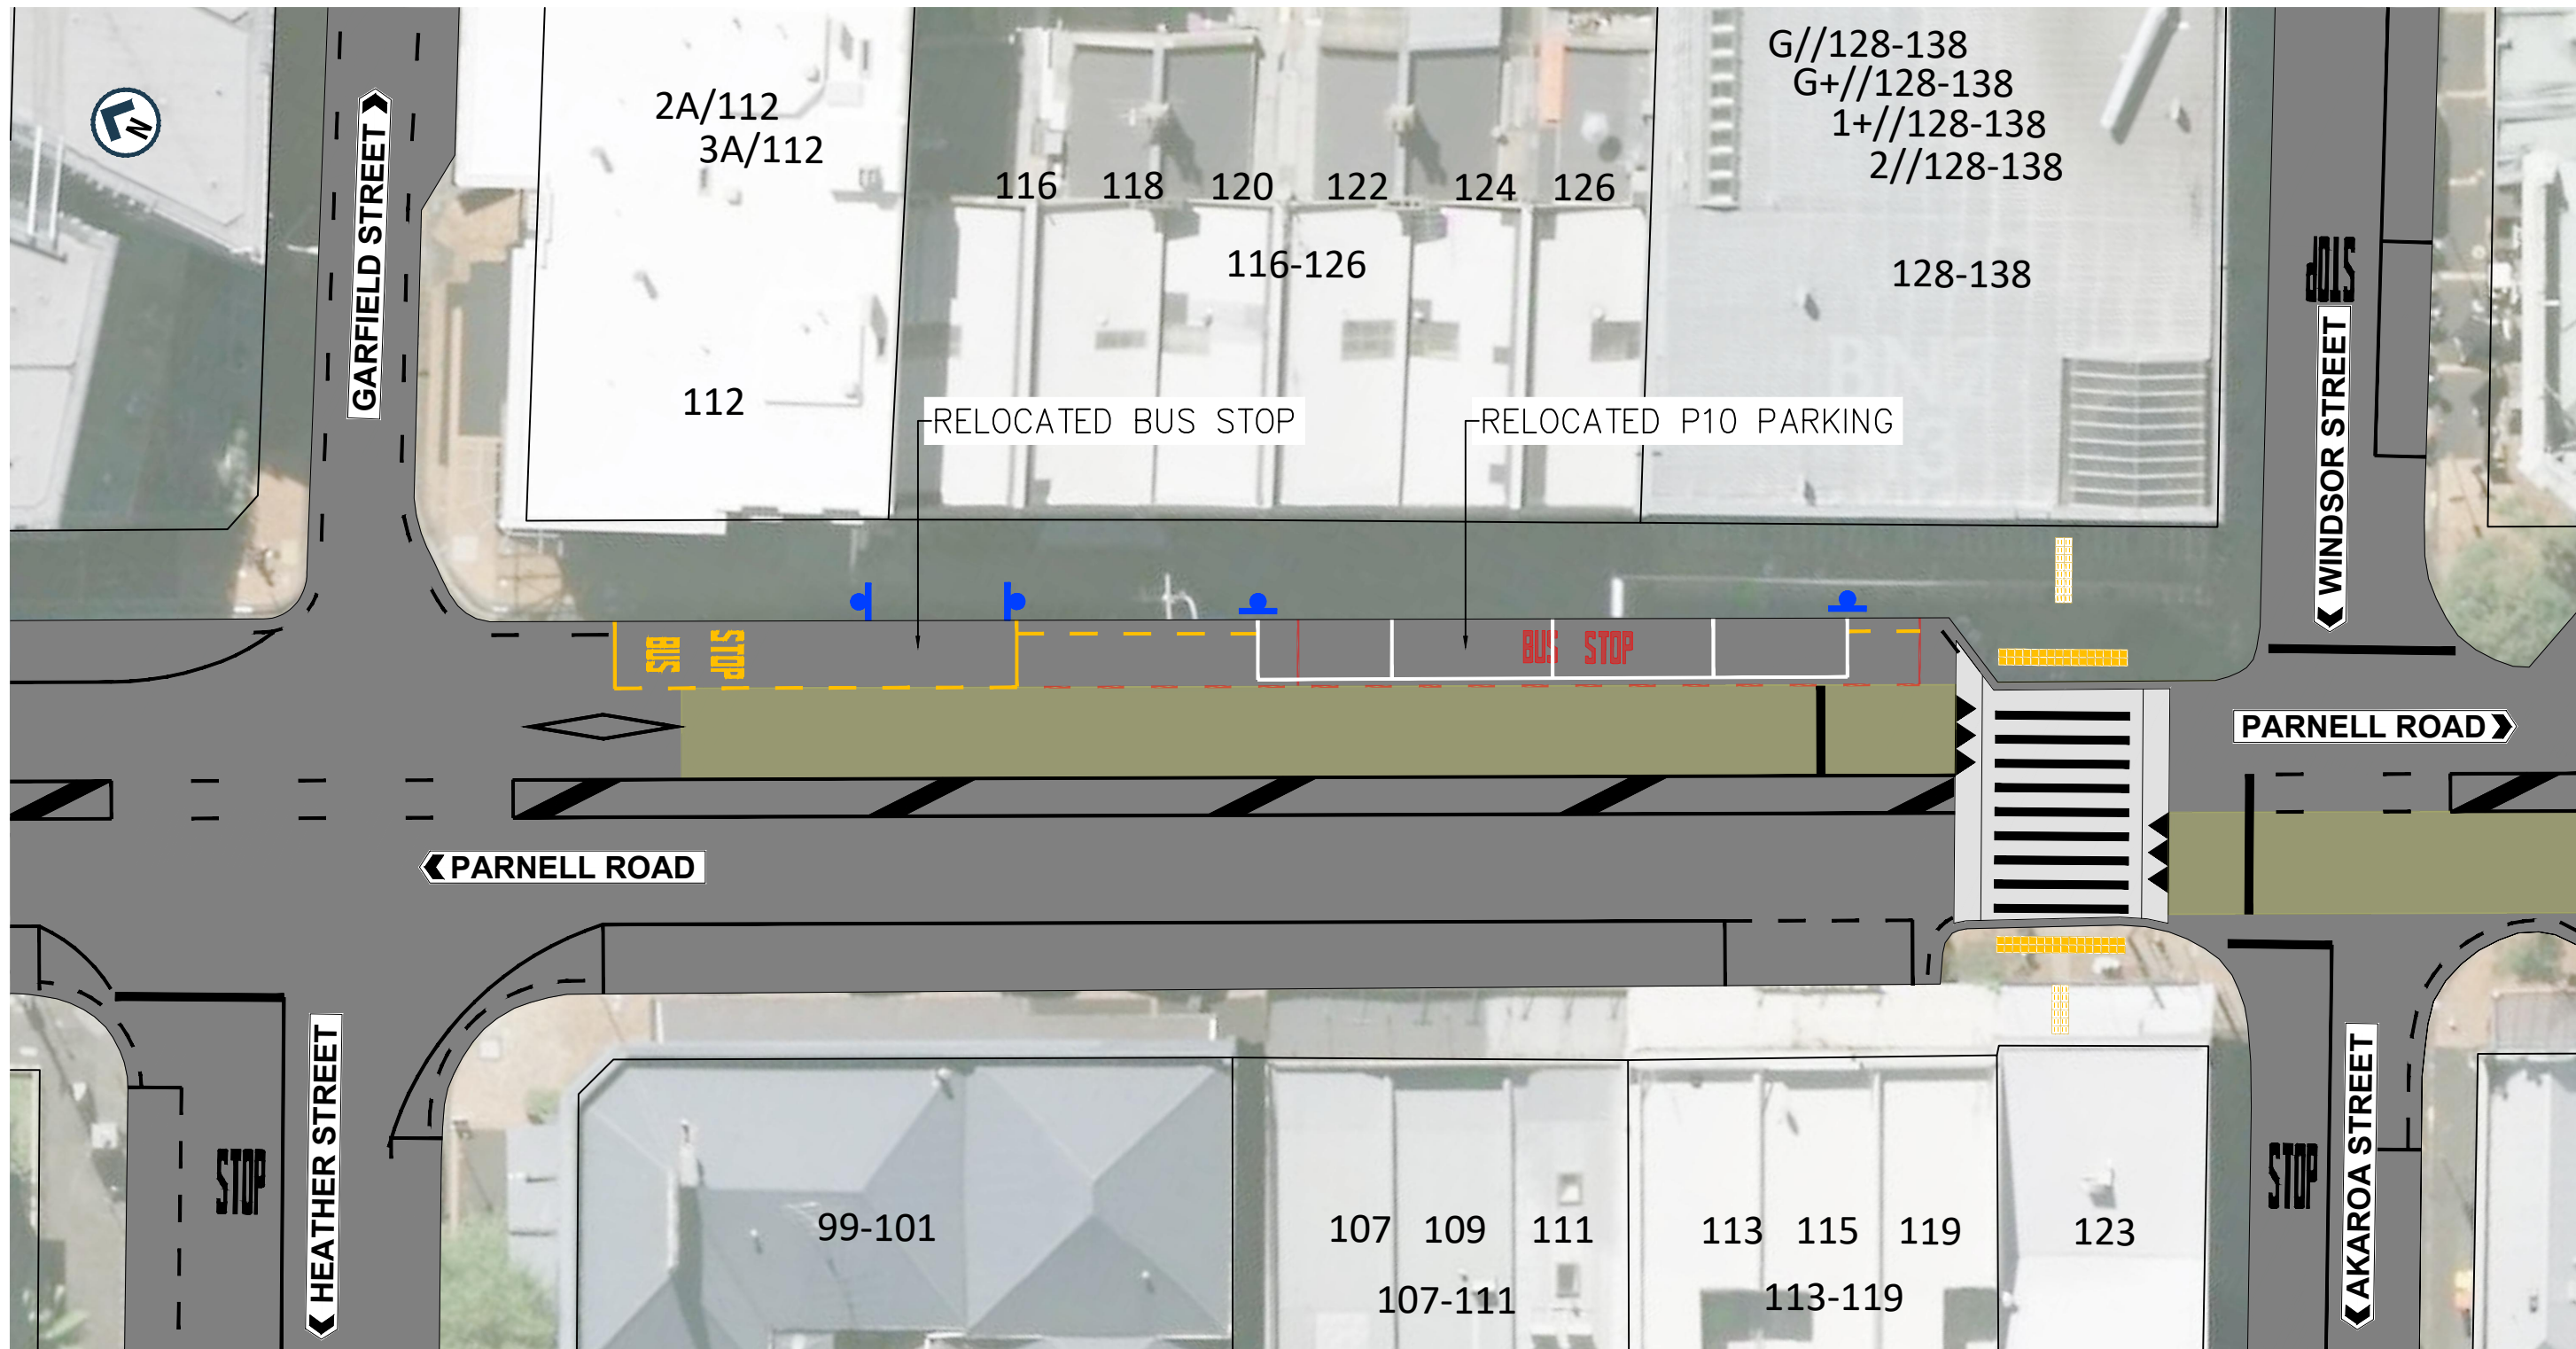

**LEGEND**

- NEW ROAD MARKING
- EXISTING ROAD MARKING
- EXISTING ROAD MARKING TO BE REMOVED
- NEW BROKEN YELLOW LINES "NSAAT"
- NEW / RELOCATED SIGN



AUCKLAND TRANSPORT  
128 PARNELL ROAD, AUCKLAND  
BUS STOP RELOCATION

Status Stamp: FOR CONSULTATION  
Date Stamp: 21 MAY 2020

A1	NTS	A3	NTS
Drawing No. 2312-10-CS01			Rev. A