






ORIGINAL SIZE A1
200mm
DO NOT SCALE - IF IN DOUBT, ASK

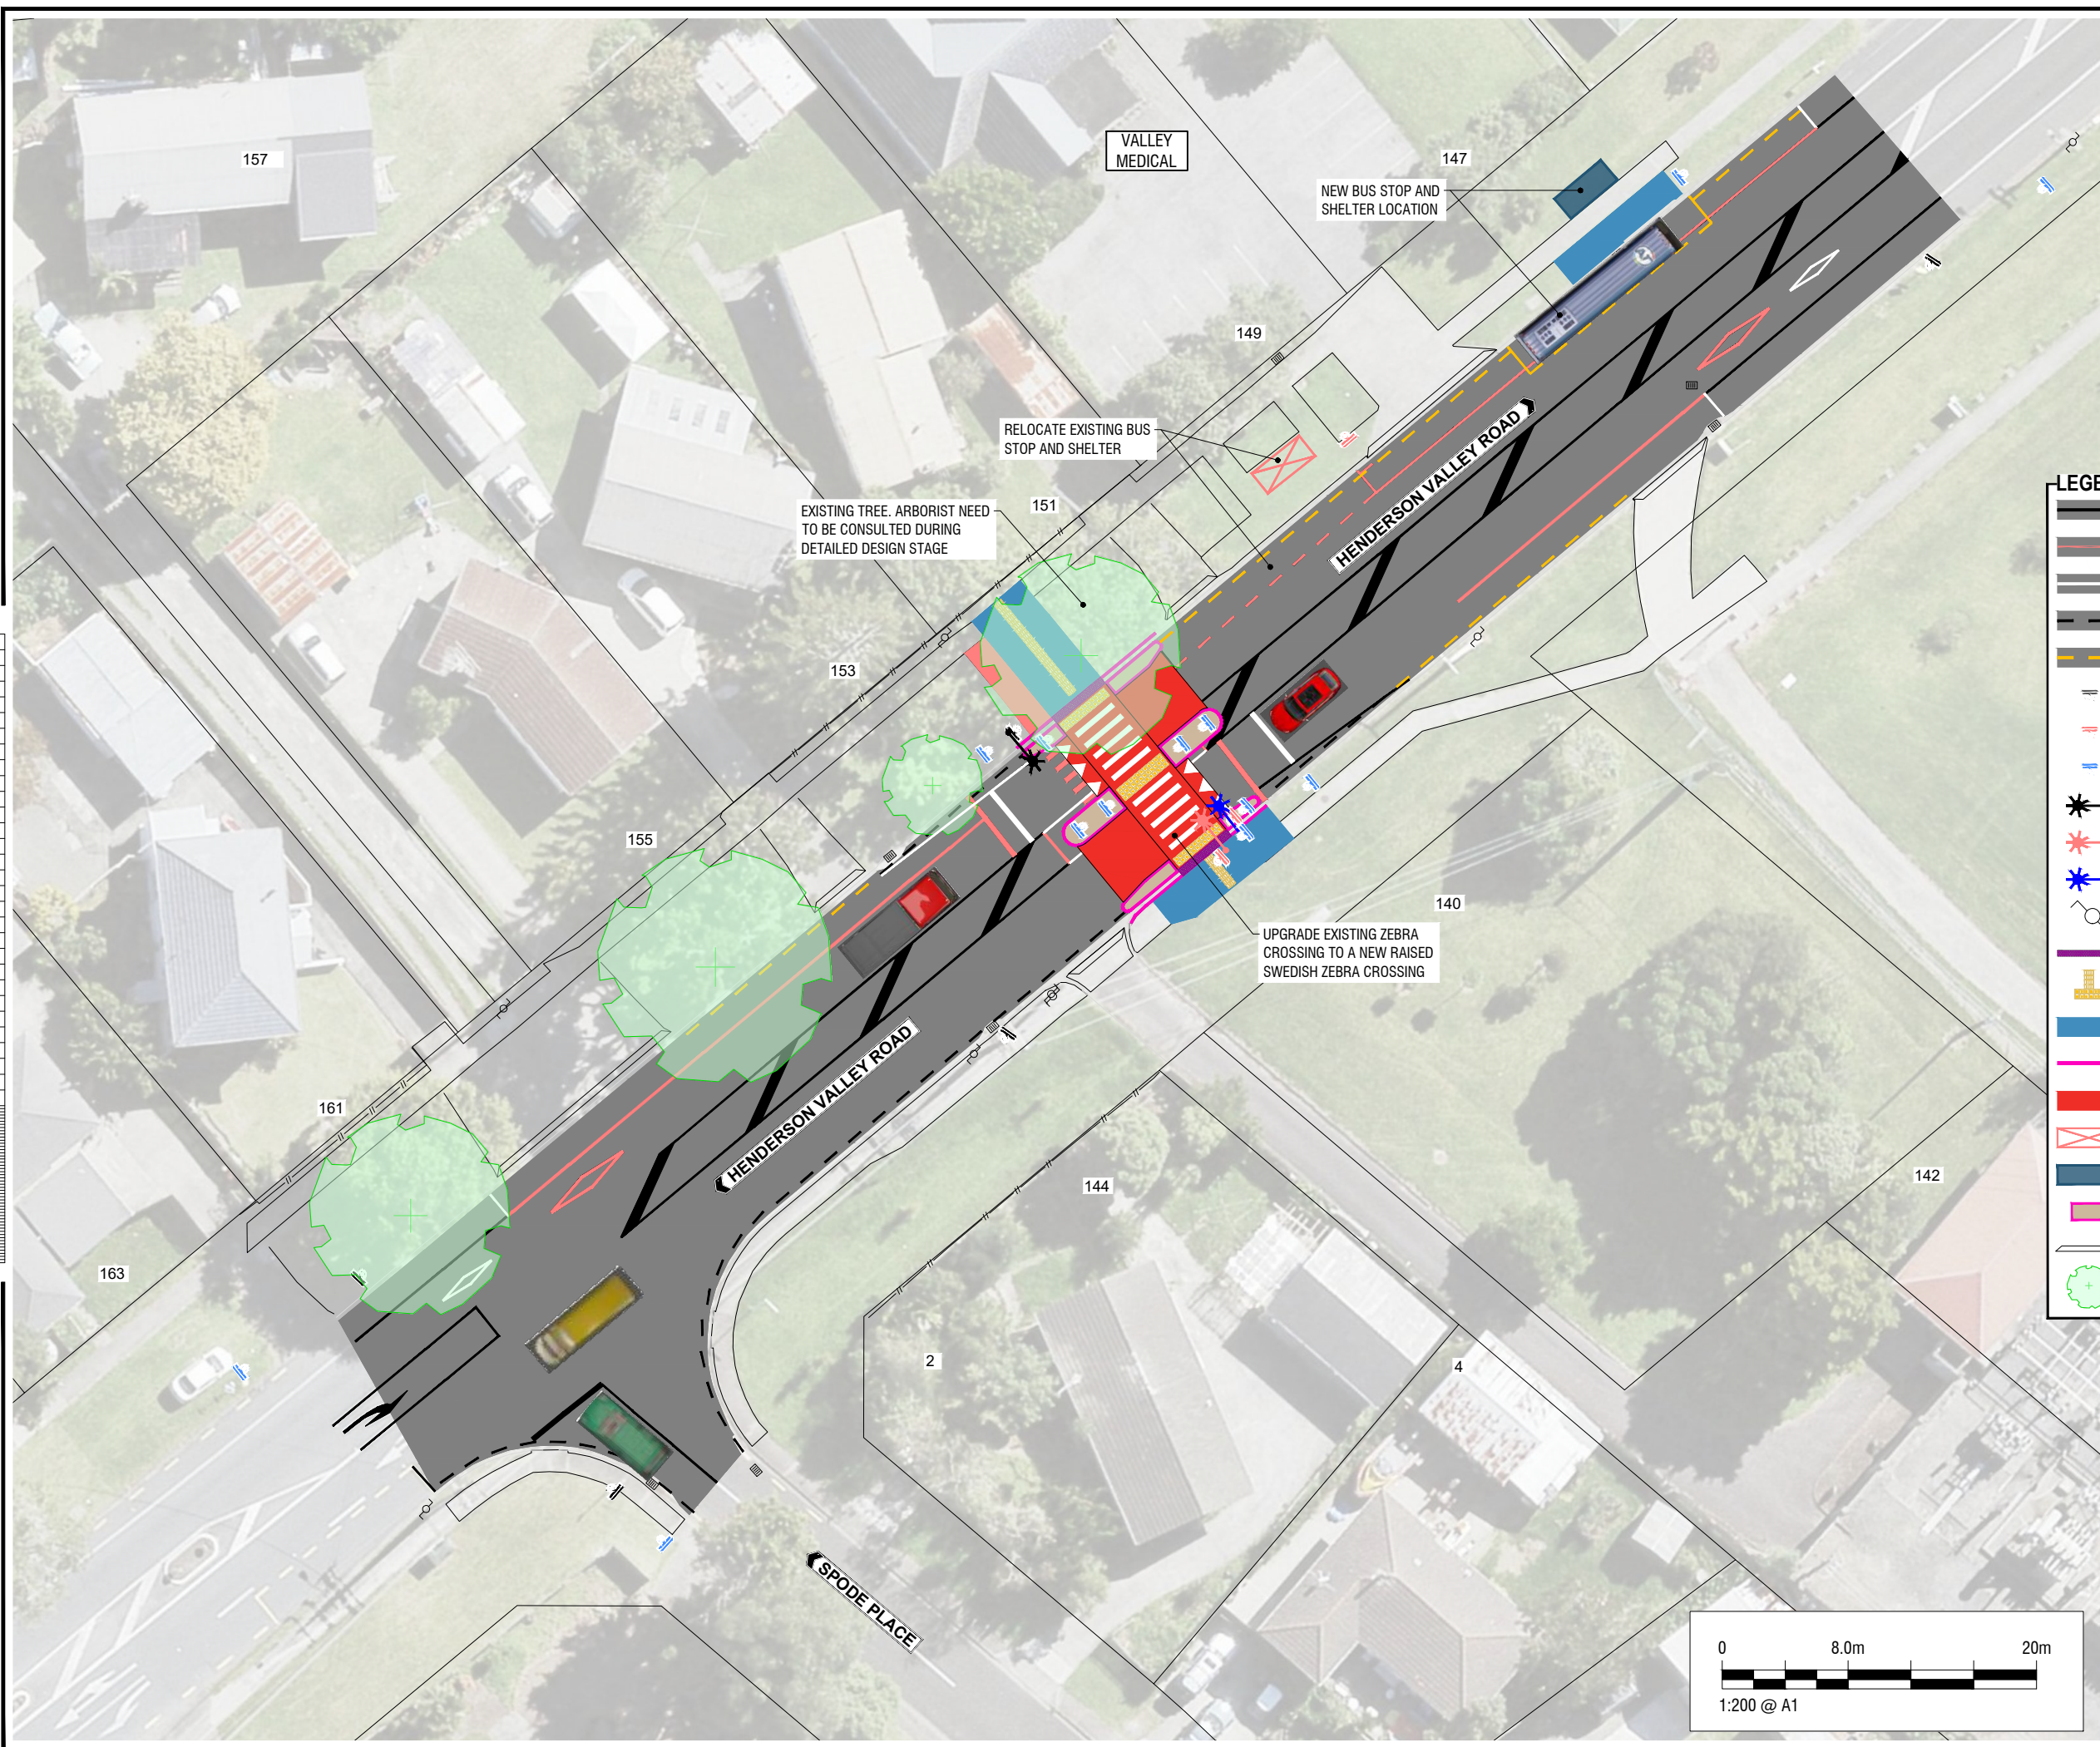

LEGEND

	EXISTING ROAD MARKING
	EXISTING ROAD MARKING TO BE REMOVED
	NEW ROAD MARKING
	EXISTING NSAAT LINE
	NEW NSAAT LINE
	EXISTING ROAD SIGN
	EXISTING ROAD SIGN TO BE REMOVED
	NEW ROAD SIGN
	EXISTING STREET LIGHT
	EXISTING STREET LIGHT TO BE REMOVED
	NEW STREET LIGHT
	EXISTING POWER POLE
	NEW CHEQUER PLATE
	NEW TACTILE PAVERS
	NEW FOOTPATH
	NEW KERB LINE
	NEW RAISED SWEDISH ZEBRA CROSSING
	EXISTING BUS SHELTER (RELOCATED)
	BUS SHELTER (NEW LOCATION)
	NEW TRAFFIC ISLAND
	EXISTING DRIVEWAY
	EXISTING TREES

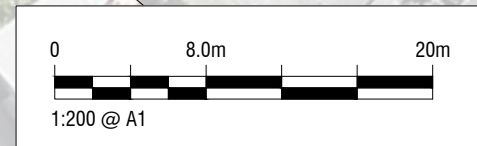



AUCKLAND TRANSPORT
MASS ACTION PEDESTRIAN
IMPROVEMENTS 2020/21
151 HENDERSON VALLEY ROAD, HENDERSON

FOR CONSULTATION

Date Stamp: 17/04/2020

A1 Scales	1:200	A3 Scales	1:400
-----------	-------	-----------	-------

Drawing No. 02028.08-EC100 Rev. 0