


ORIGINAL SIZE A1 0 10 20 30 40 50 60 70 80 90 100 150 200mm DO NOT SCALE - IF IN DOUBT, ASK



LEGEND			
	NEW RAISED PEDESTRIAN CROSSING		VEHICLE CROSSING
	NEW CHEQUER PLATE		TACTILES
	NEW ROADMARKING		POWER POLE
	EXISTING ROADMARKING		NEW FOOTPATH / KERB
	NEW BROKEN YELLOW LINES "NSAAT"		NEW ISLAND
	NEW / RELOCATED SIGN		
	NEW/RELOCATED STREET/PEDESTRIAN LIGHT		
	EXISTING STREET/PEDESTRIAN LIGHT		
	REMOVE EXISTING STREET/PEDESTRIAN LIGHT		

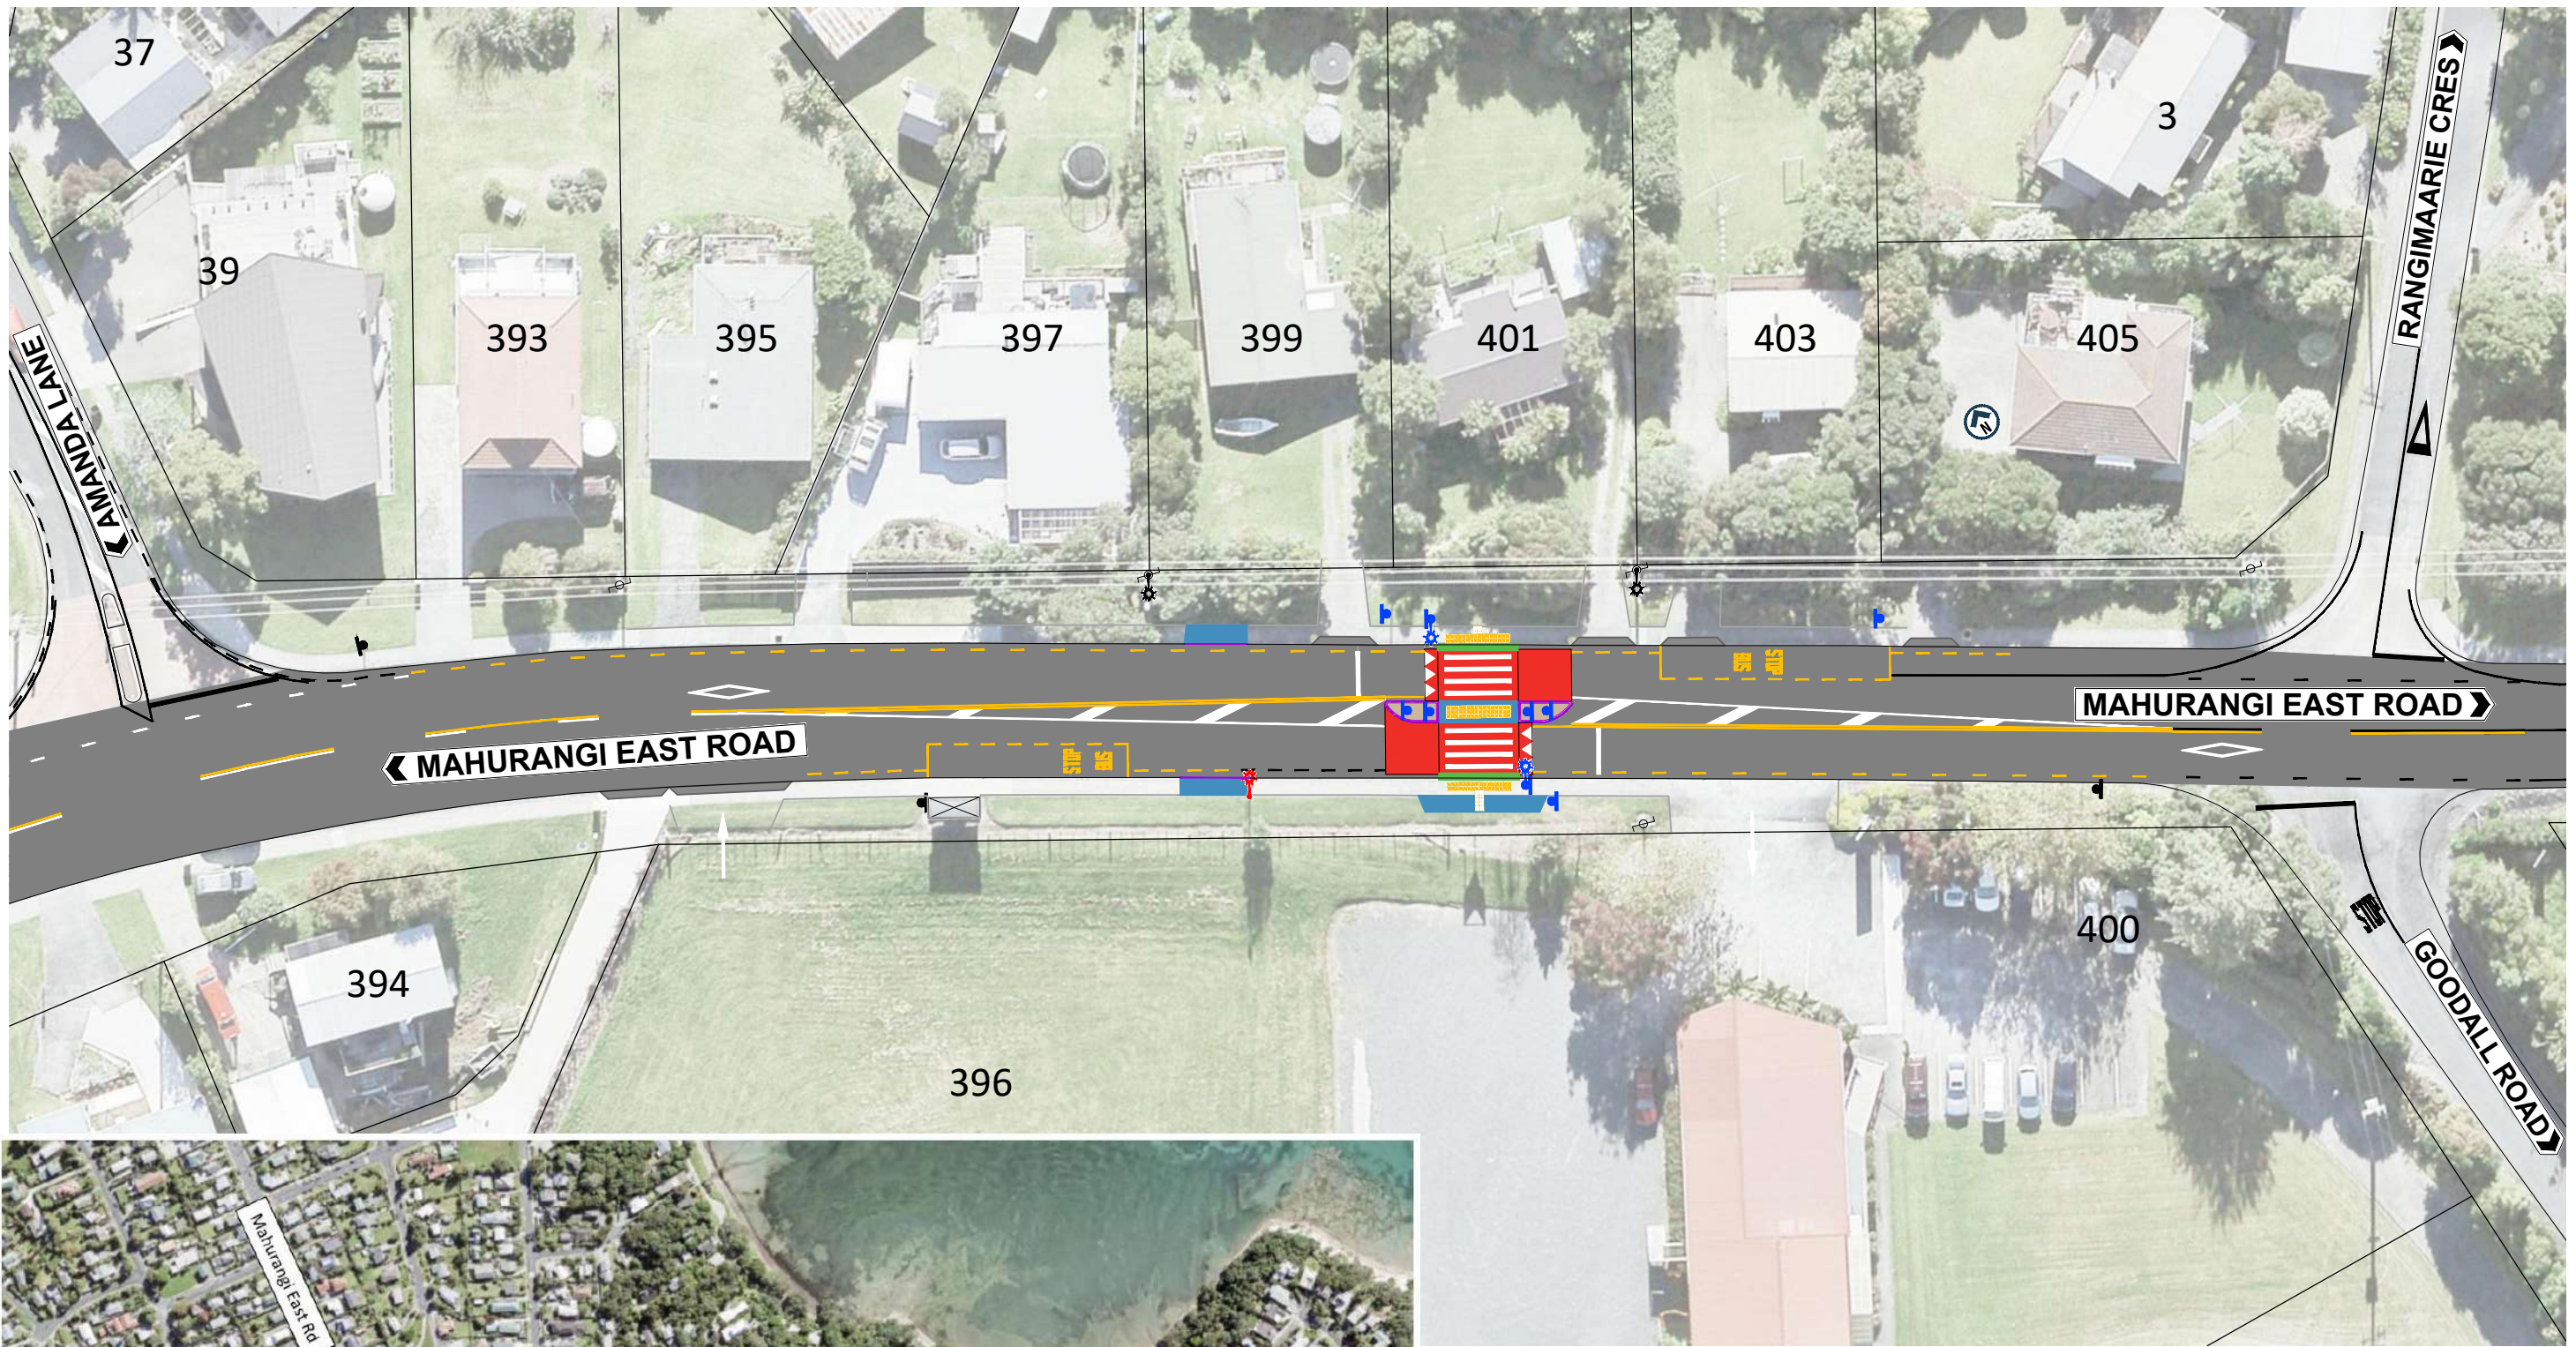

AUCKLAND TRANSPORT  
 396 MAHURANGI EAST ROAD,  
 SNELLS BEACH  
 PEDESTRIAN CROSSING IMPROVEMENT

FOR CONSULTATION

Date Stamp 29 MAY 2020

A1	NTS	A3	NTS
----	-----	----	-----

Drawing No. 2437-5-CS01

Rev. B