


ORIGINAL SIZE A1

200mm DO NOT SCALE - IF IN DOUBT, ASK

150
100
90
80
70
60
50
40
30
20
10
0

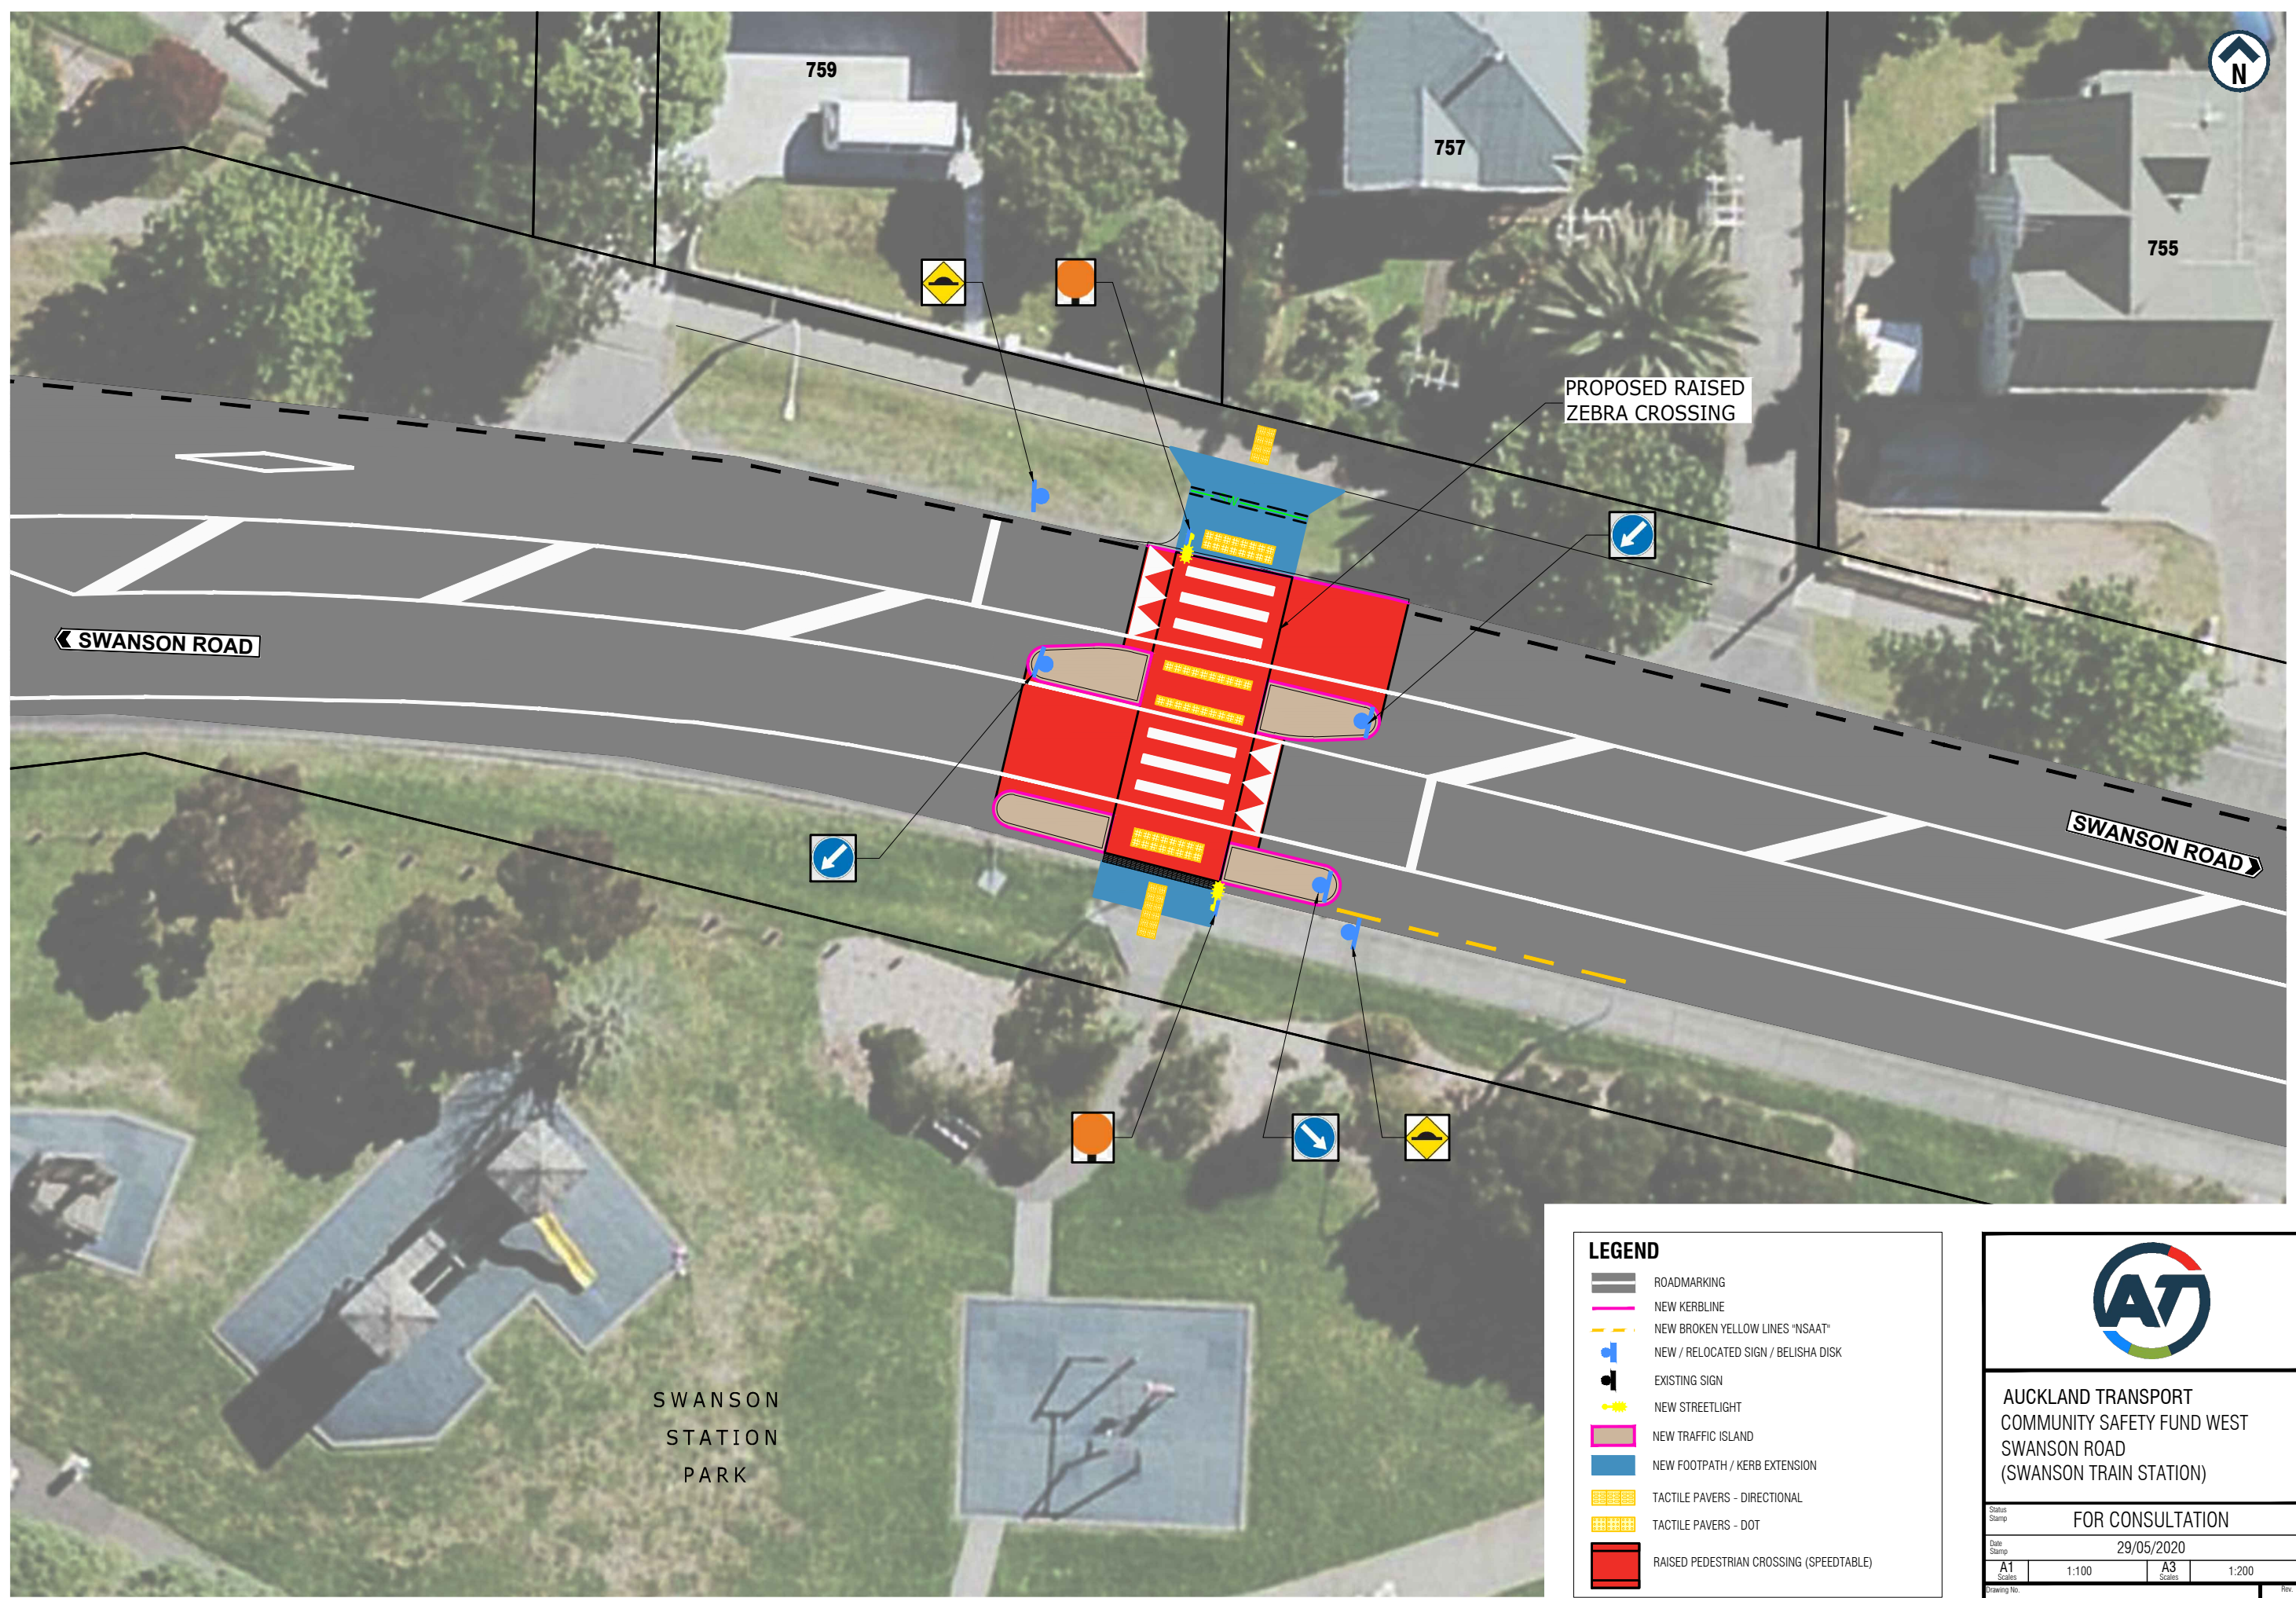


PROPOSED RAISED ZEBRA CROSSING

SWANSON ROAD

SWANSON ROAD

SWANSON
STATION
PARK

LEGEND	
	ROADMARKING
	NEW KERBLINE
	NEW BROKEN YELLOW LINES "NSAAT"
	NEW / RELOCATED SIGN / BELISHA DISK
	EXISTING SIGN
	NEW STREETLIGHT
	NEW TRAFFIC ISLAND
	NEW FOOTPATH / KERB EXTENSION
	TACTILE PAVERS - DIRECTIONAL
	TACTILE PAVERS - DOT
	RAISED PEDESTRIAN CROSSING (SPEEDTABLE)



AUCKLAND TRANSPORT
COMMUNITY SAFETY FUND WEST
SWANSON ROAD
(SWANSON TRAIN STATION)

Status Stamp			
FOR CONSULTATION			
Date Stamp			
29/05/2020			
A1 Scale	1:100	A3 Scale	1:200
Drawing No.			Rev.
1040-146784-04-RD403			C