


ORIGINAL SIZE A1
 200 mm
 150
 100
 50
 0
 5
 10
 15
 20
 25
 30
 35
 40
 45
 50
 55
 60
 65
 70
 75
 80
 85
 90
 95
 100
 DO NOT SCALE - IF IN DOUBT, ASK



LEGEND			
	EXISTING PROPERTY BOUNDARY		NEW GRASS BERM
	EXISTING KERBLINE / ROADMARKING		REBUILD EXISTING DRIVEWAYS
	NEW WHITE ROADMARKING		NEW SIGN
	NEW KERB AND CHANNEL		NEW STREET LIGHT
	EXISTING BROKEN YELLOW LINE		NEW BELISHA DISC
	NEW BROKEN YELLOW LINE		EXISTING SIGN
	NEW TRAFFIC ISLAND		EXISTING POWER POLE
	EXISTING TRAFFIC ISLAND		EXISTING STREET LIGHT
	RAISED SPEED TABLE		EXISTING CATCHPIT
	NEW FOOTPATH		NEW DIRECTIONAL PAVERS
			NEW TACTILE PAVERS



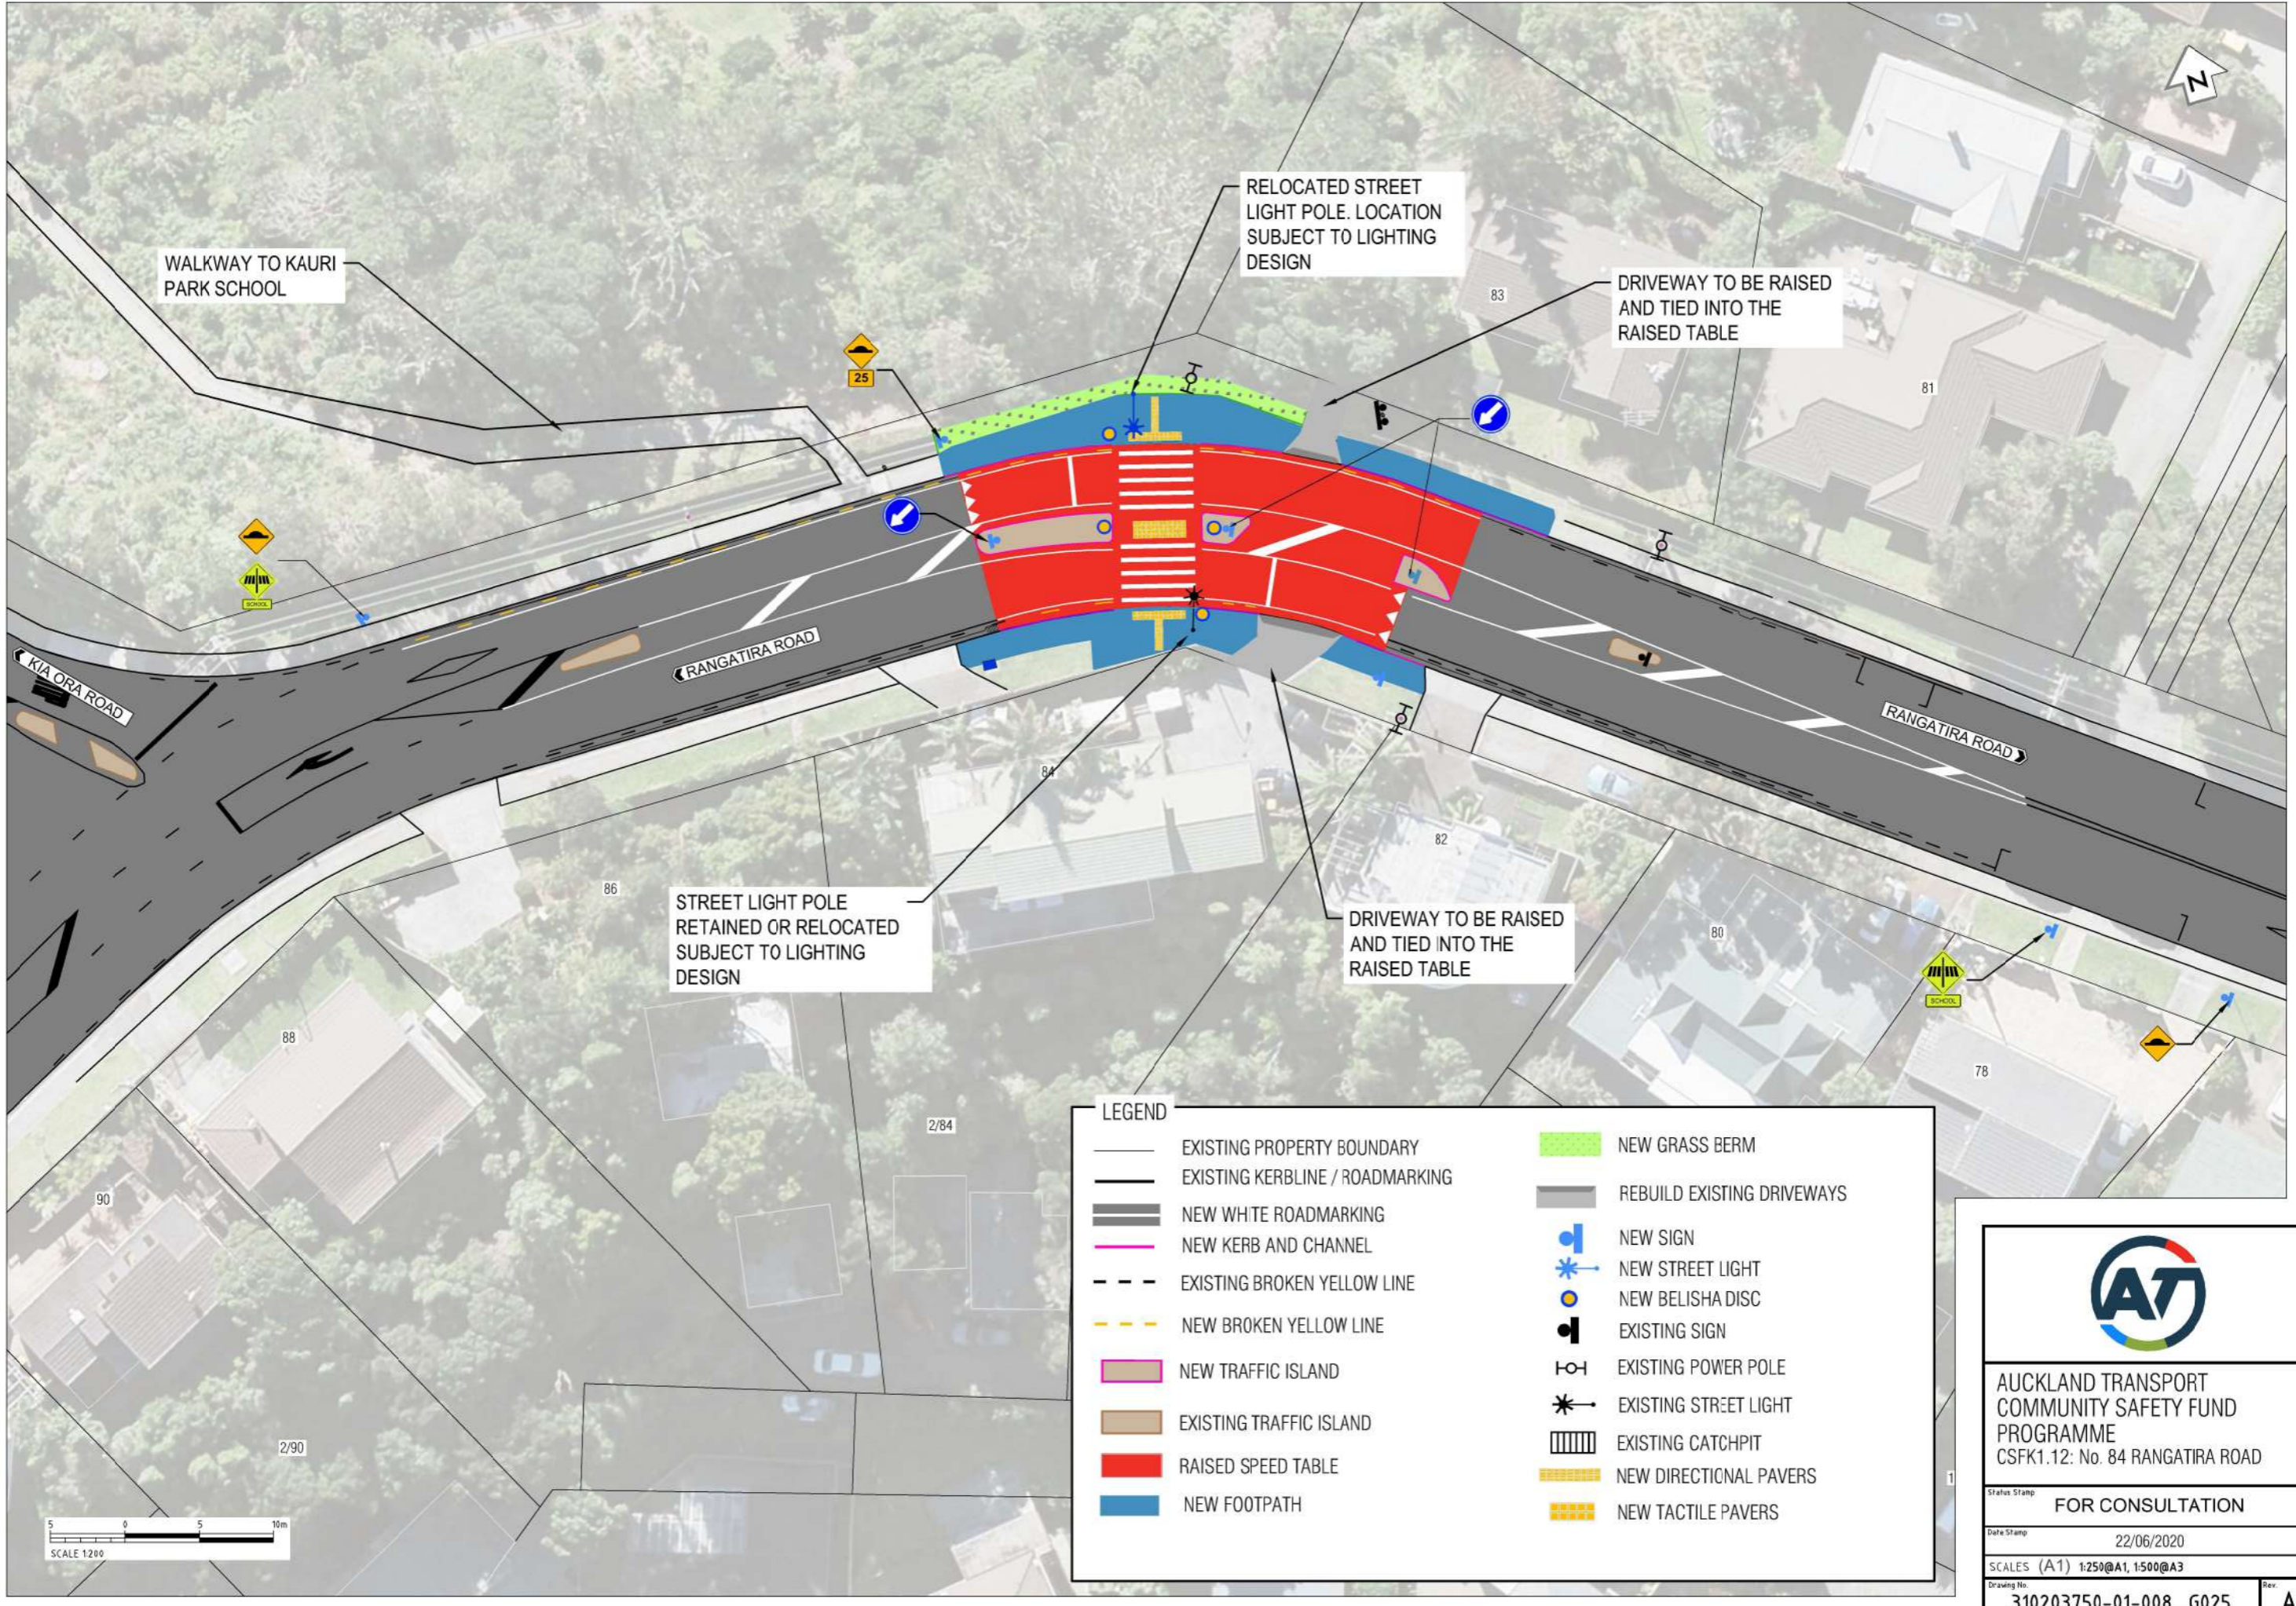

**AUCKLAND TRANSPORT
 COMMUNITY SAFETY FUND
 PROGRAMME**
 CSFK1.12: No. 84 RANGATIRA ROAD

Status Stamp	FOR CONSULTATION	
Date Stamp	22/06/2020	
SCALES (A1)	1:250@A1, 1:500@A3	
Drawing No.	310203750-01-008_G025	Rev. A

Last modified: Jan 20 2016 By