


ORIGINAL SIZE A1

Last modified: Jan 20 2016 By

200 mm DO NOT SCALE - IF IN DOUBT, ASK

150
100
50
0
50
100
150

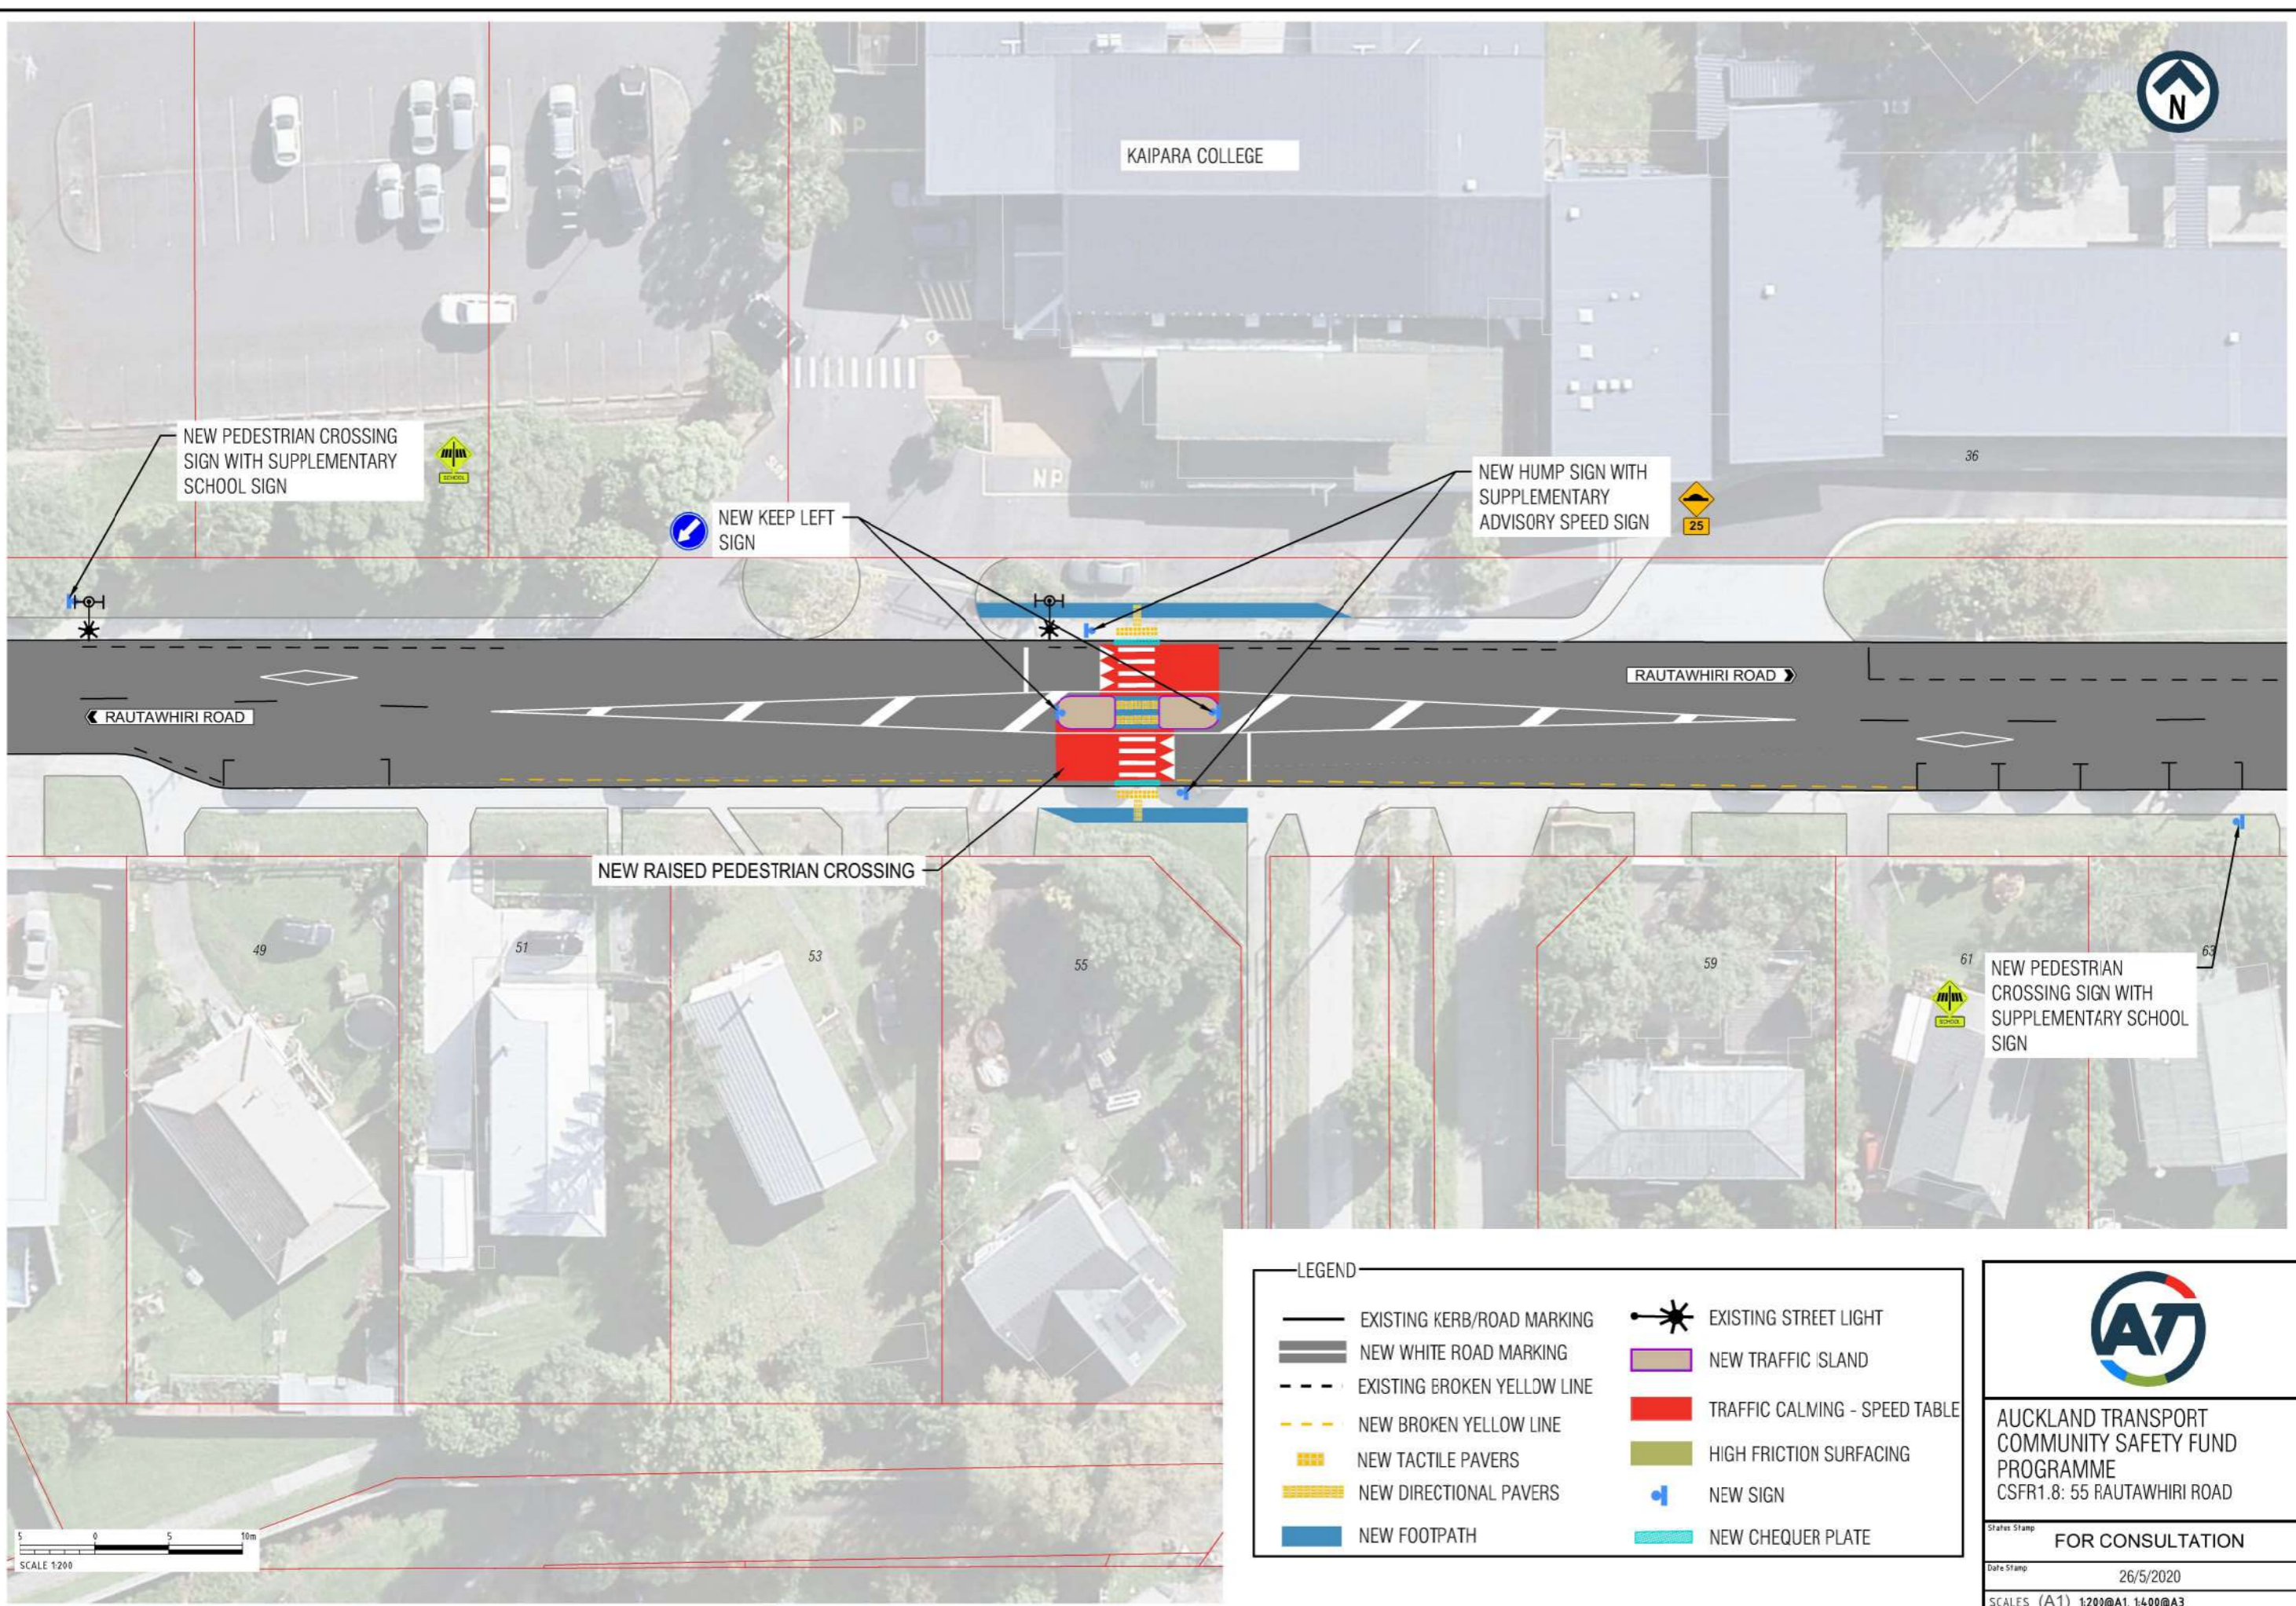

LEGEND			
	EXISTING KERB/ROAD MARKING		EXISTING STREET LIGHT
	NEW WHITE ROAD MARKING		NEW TRAFFIC ISLAND
	EXISTING BROKEN YELLOW LINE		TRAFFIC CALMING - SPEED TABLE
	NEW BROKEN YELLOW LINE		HIGH FRICTION SURFACING
	NEW TACTILE PAVERS		NEW SIGN
	NEW DIRECTIONAL PAVERS		NEW CHEQUER PLATE
	NEW FOOTPATH		



**AUCKLAND TRANSPORT
COMMUNITY SAFETY FUND
PROGRAMME**
CSFR1.8: 55 RAUTAWHIRI ROAD

Status Stamp	
FOR CONSULTATION	
Date Stamp	26/5/2020
SCALES (A1) 1:200@A1, 1:400@A3	
Drawing No.	310203750-01-018_G025
Rev.	A