




ORIGINAL SIZE A1 200mm DO NOT SCALE - IF IN DOUBT, ASK

LEGEND			
	EXISTING KERB		NEW STREET LIGHT
	NEW KERB		NEW SIGNAL POLE WITH PEDESTRIAN PUSH BUTTON
	EXISTING ROAD MARKING		NEW TRAFFIC SIGN
	NEW WHITE ROAD MARKING		
	NEW BROKEN YELLOW LINES		
	NEW FOOTPATH		
	NEW GRASS BERM		
	NEW KERB RAMP		
	NEW TACTILE PAVERS		
	NEW DIRECTIONAL TACTILE PAVERS		
	EXISTING TACTILE PAVERS		
	EXISTING DIRECTIONAL TACTILE PAVERS		
	EXISTING PEDESTRIAN REFUGE TO BE REMOVED		
	EXISTING SIGNAL POLE WITH PEDESTRIAN PUSH BUTTON		



**AUCKLAND TRANSPORT**  
 GREAT SOUTH ROAD-BROADWAY  
 MANUKAU ROAD-ALPERS AVENUE-  
 ST MARKS RD INTERSECTION

Status Stamp	FOR CONSULTATION	
Date Stamp	19/06/2020	
A1 Scale	1:50	A3 Scale 1:100
Drawing No.	PAGE 1 OF 3	
Rev.	A	

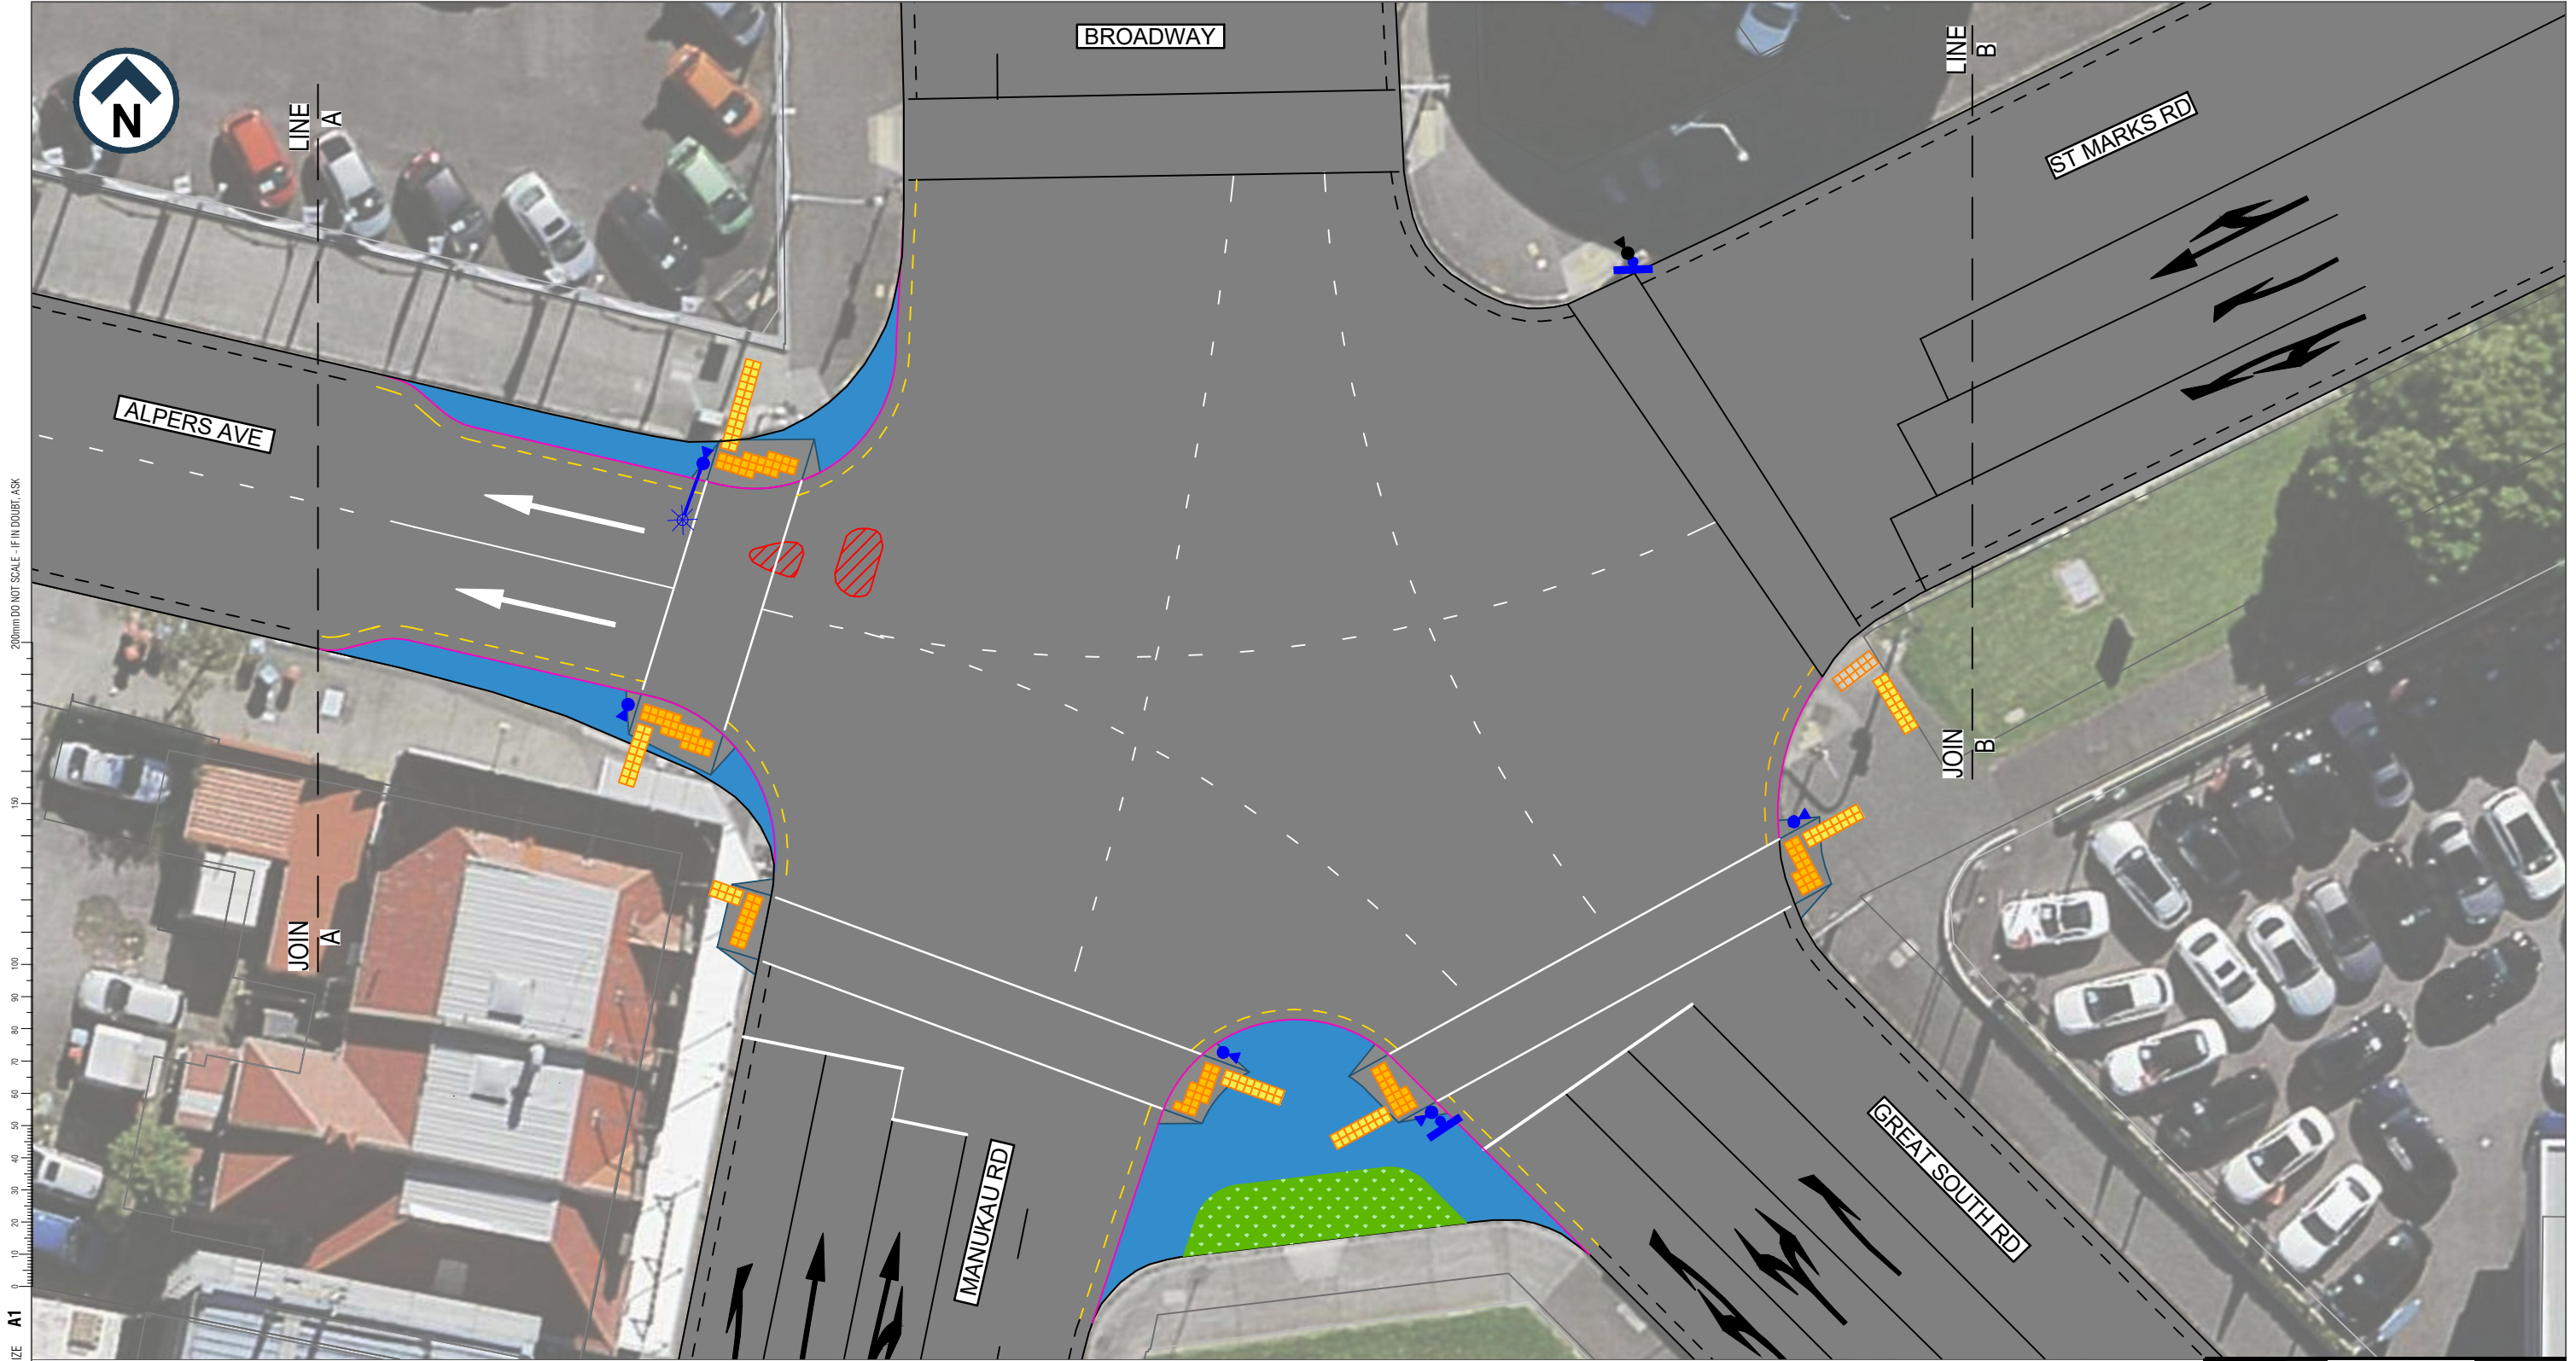

ORIGINAL SIZE A1 200mm/00 NOT SCALE - IF IN DOUBT, ASK

LEGEND			
	EXISTING KERB		NEW STREET LIGHT
	NEW KERB		NEW SIGNAL POLE WITH PEDESTRIAN PUSH BUTTON
	EXISTING ROAD MARKING		NEW TRAFFIC SIGN
	NEW WHITE ROAD MARKING		
	NEW BROKEN YELLOW LINES		
	NEW FOOTPATH		
	NEW GRASS BERM		
	NEW KERB RAMP		
	NEW TACTILE PAVERS		
	NEW DIRECTIONAL TACTILE PAVERS		
	EXISTING TACTILE PAVERS		
	EXISTING DIRECTIONAL TACTILE PAVERS		
	EXISTING PEDESTRIAN REFUGE TO BE REMOVED		
	EXISTING SIGNAL POLE WITH PEDESTRIAN PUSH BUTTON		



AUCKLAND TRANSPORT  
 GREAT SOUTH ROAD-BROADWAY  
 MANUKAU ROAD-ALPERS AVENUE-  
 ST MARKS RD INTERSECTION

Status Stamp: FOR CONSULTATION

Date Stamp: 19/06/2020

A1	1:150	A3	1:250
----	-------	----	-------

Drawing No. PAGE 2 OF 3 Rev. A

ORIGINAL SIZE A1 200mm DO NOT SCALE - IF IN DOUBT, ASK



LEGEND			
	EXISTING KERB		NEW STREET LIGHT
	NEW KERB		NEW SIGNAL POLE WITH PEDESTRIAN PUSH BUTTON
	EXISTING ROAD MARKING		NEW TRAFFIC SIGN
	NEW WHITE ROAD MARKING		NEW KERB RAMP
	NEW BROKEN YELLOW LINES		NEW TACTILE PAVERS
	NEW FOOTPATH		NEW DIRECTIONAL TACTILE PAVERS
	NEW GRASS BERM		EXISTING TACTILE PAVERS
			EXISTING DIRECTIONAL TACTILE PAVERS
			EXISTING PEDESTRIAN REFUGE TO BE REMOVED
			EXISTING SIGNAL POLE WITH PEDESTRIAN PUSH BUTTON



AUCKLAND TRANSPORT  
 GREAT SOUTH ROAD-BROADWAY  
 MANUKAU ROAD-ALPERS AVENUE-  
 ST MARKS RD INTERSECTION

Status Stamp	FOR CONSULTATION	
Date Stamp	19/06/2020	
A1 Scale	1:150	A3 Scale 1:250