

20mm DO NOT SCALE - IF IN DOUBT, ASK

150

100

90

80

70

60


50

40

30

20

ORIGINAL SIZE A1

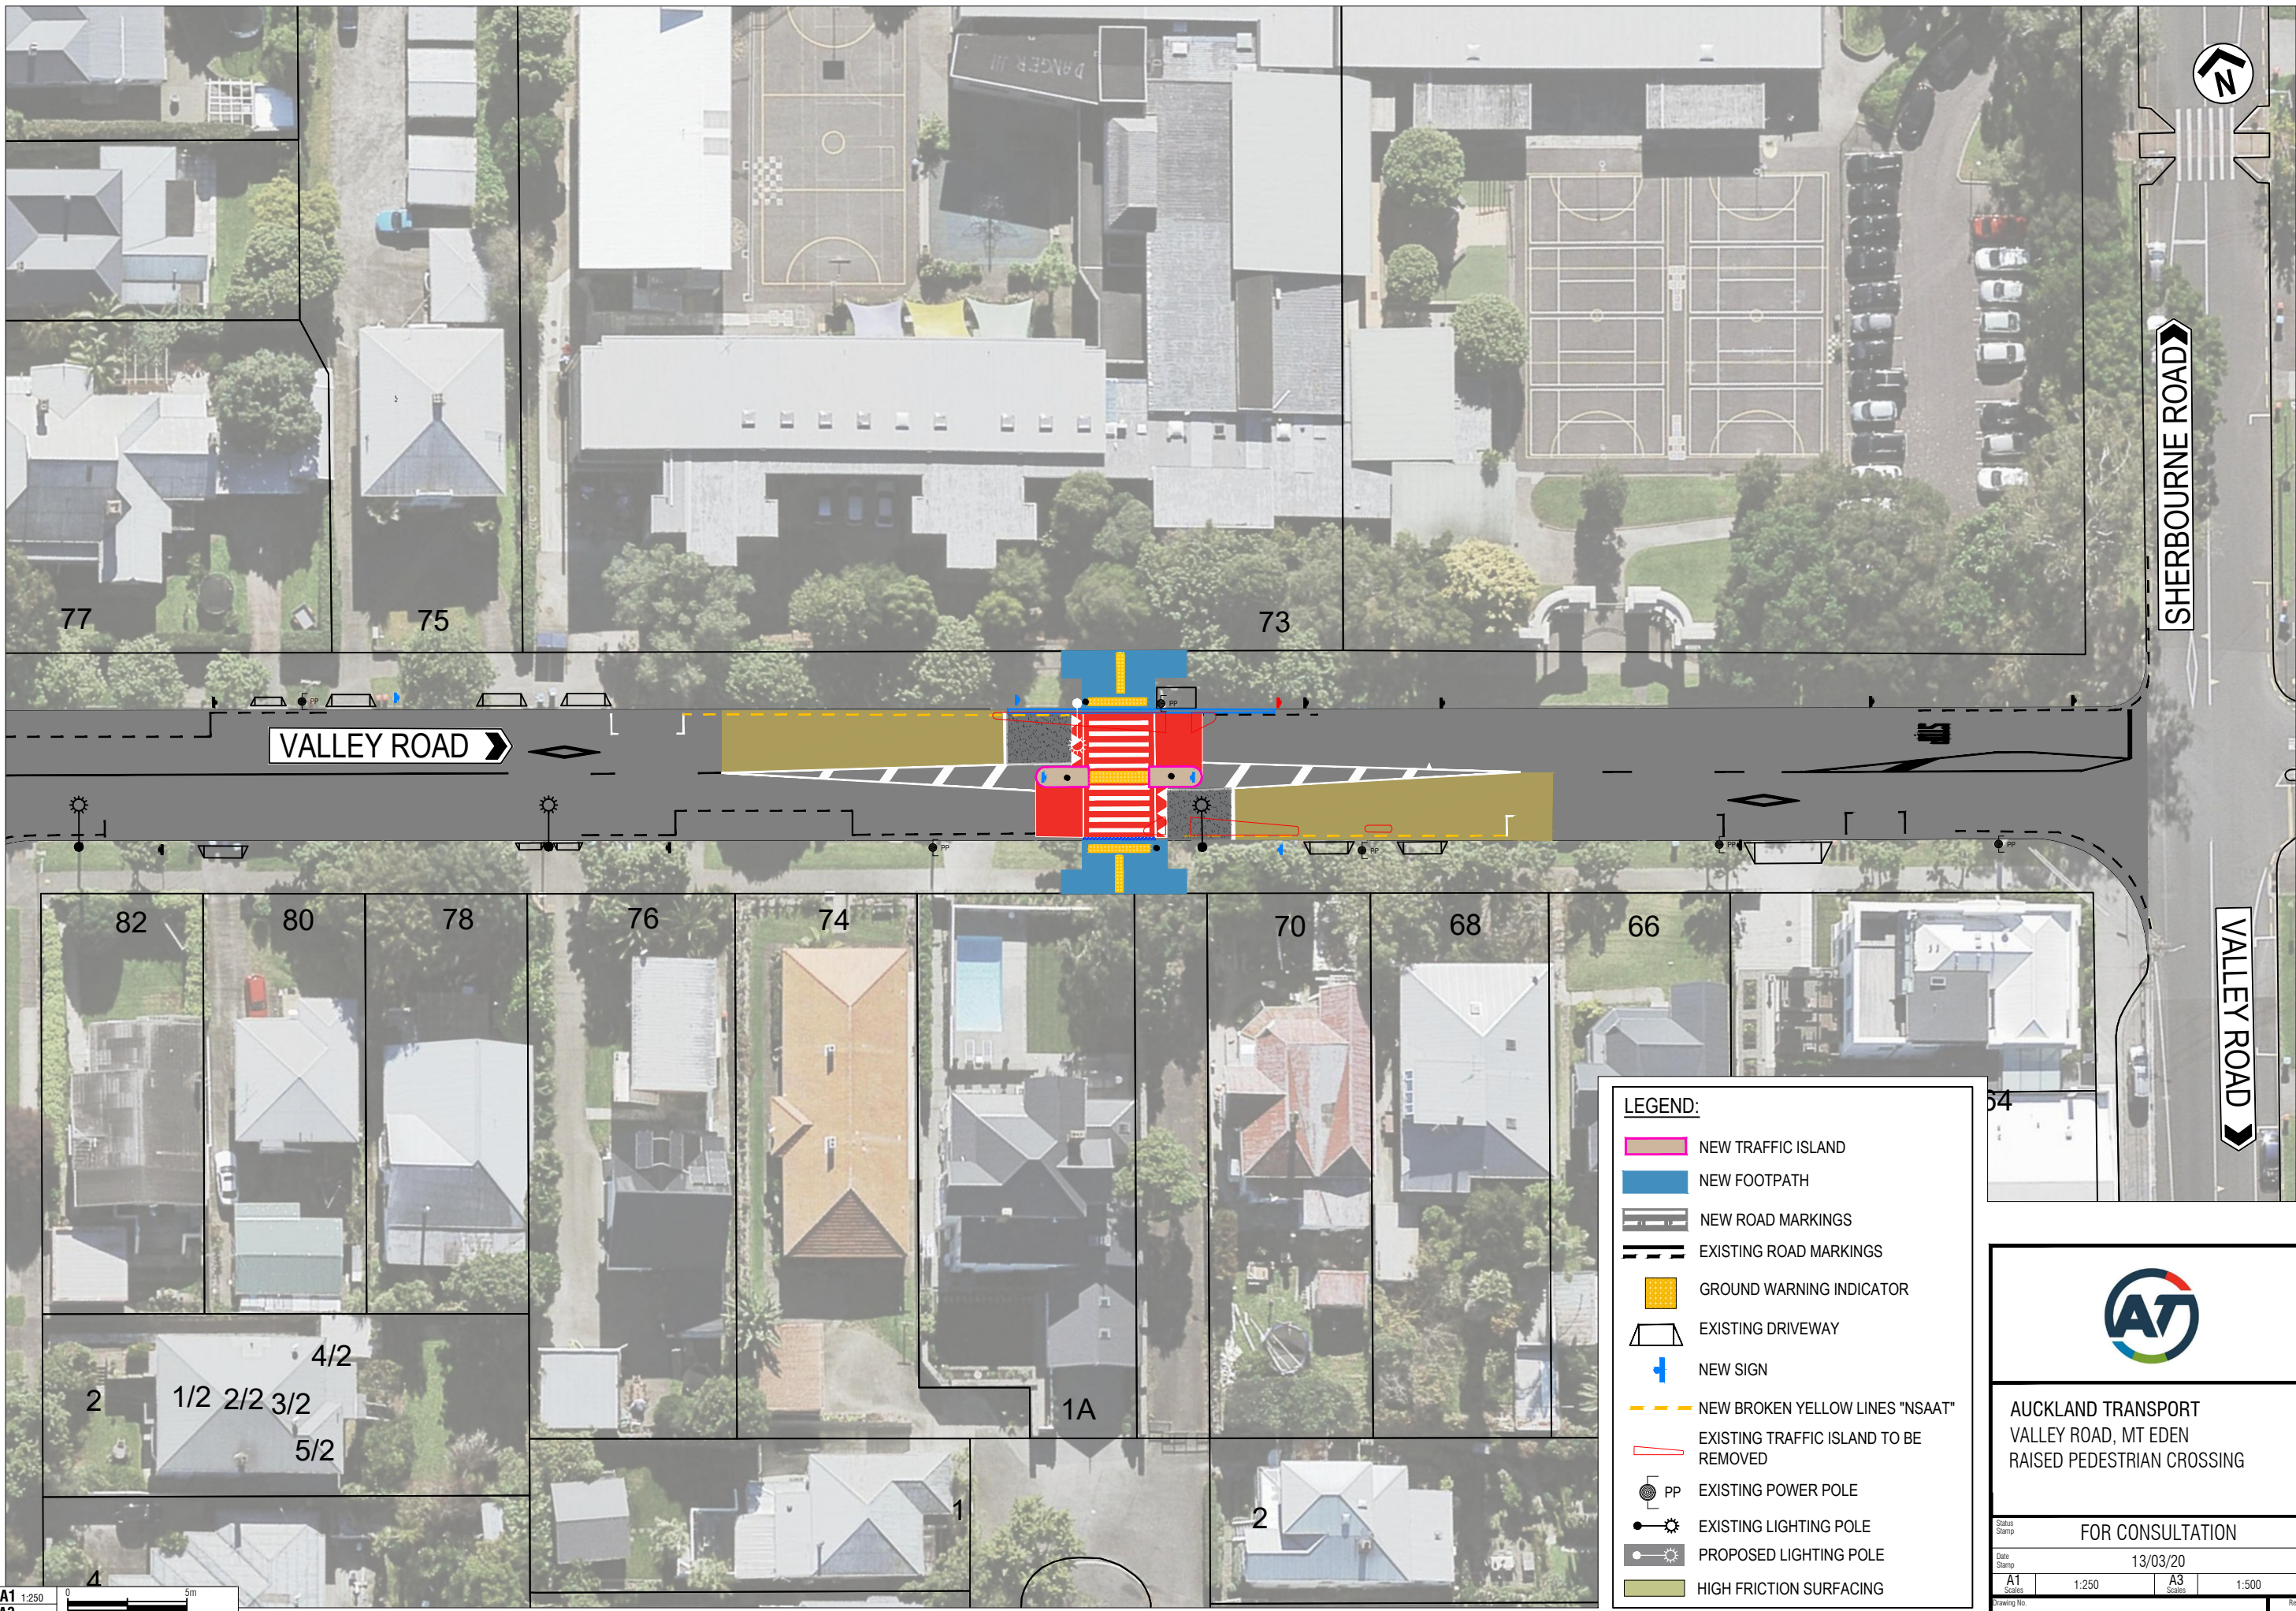




 



 

 



VALLEY ROAD

SHERBOURNE ROAD

VALLEY ROAD

LEGEND:

-  NEW TRAFFIC ISLAND
-  NEW FOOTPATH
-  NEW ROAD MARKINGS
-  EXISTING ROAD MARKINGS
-  GROUND WARNING INDICATOR
-  EXISTING DRIVEWAY
-  NEW SIGN
-  NEW BROKEN YELLOW LINES "NSAAT"
-  EXISTING TRAFFIC ISLAND TO BE REMOVED
-  EXISTING POWER POLE
-  EXISTING LIGHTING POLE
-  PROPOSED LIGHTING POLE
-  HIGH FRICTION SURFACING



AUCKLAND TRANSPORT
 VALLEY ROAD, MT EDEN
 RAISED PEDESTRIAN CROSSING

Status Stamp FOR CONSULTATION

Date Stamp 13/03/20

A1 Scale	1:250	A3 Scale	1:500
----------	-------	----------	-------

Drawing No. 3812597-TA-M1.3-EXTERNAL

Rev. A

A1 1:250
 A3 1:500

