



200mm DO NOT SCALE - F IN DOUBT, ASK  
150  
100  
50  
20  
0  
ORIGINAL SIZE A1



**LEGEND:**

	EXISTING ROAD MARKING		PROPOSED BUS SHELTER
	PROPOSED ROAD MARKING		PROPOSED SIGNS
	PROPOSED BUS LANE		PROPOSED PRAM CROSSING AND TACTILE PAVING
	PROPOSED NO STOPPING MARKING		TO BE REMOVED
	PROPOSED FOOTPATH		

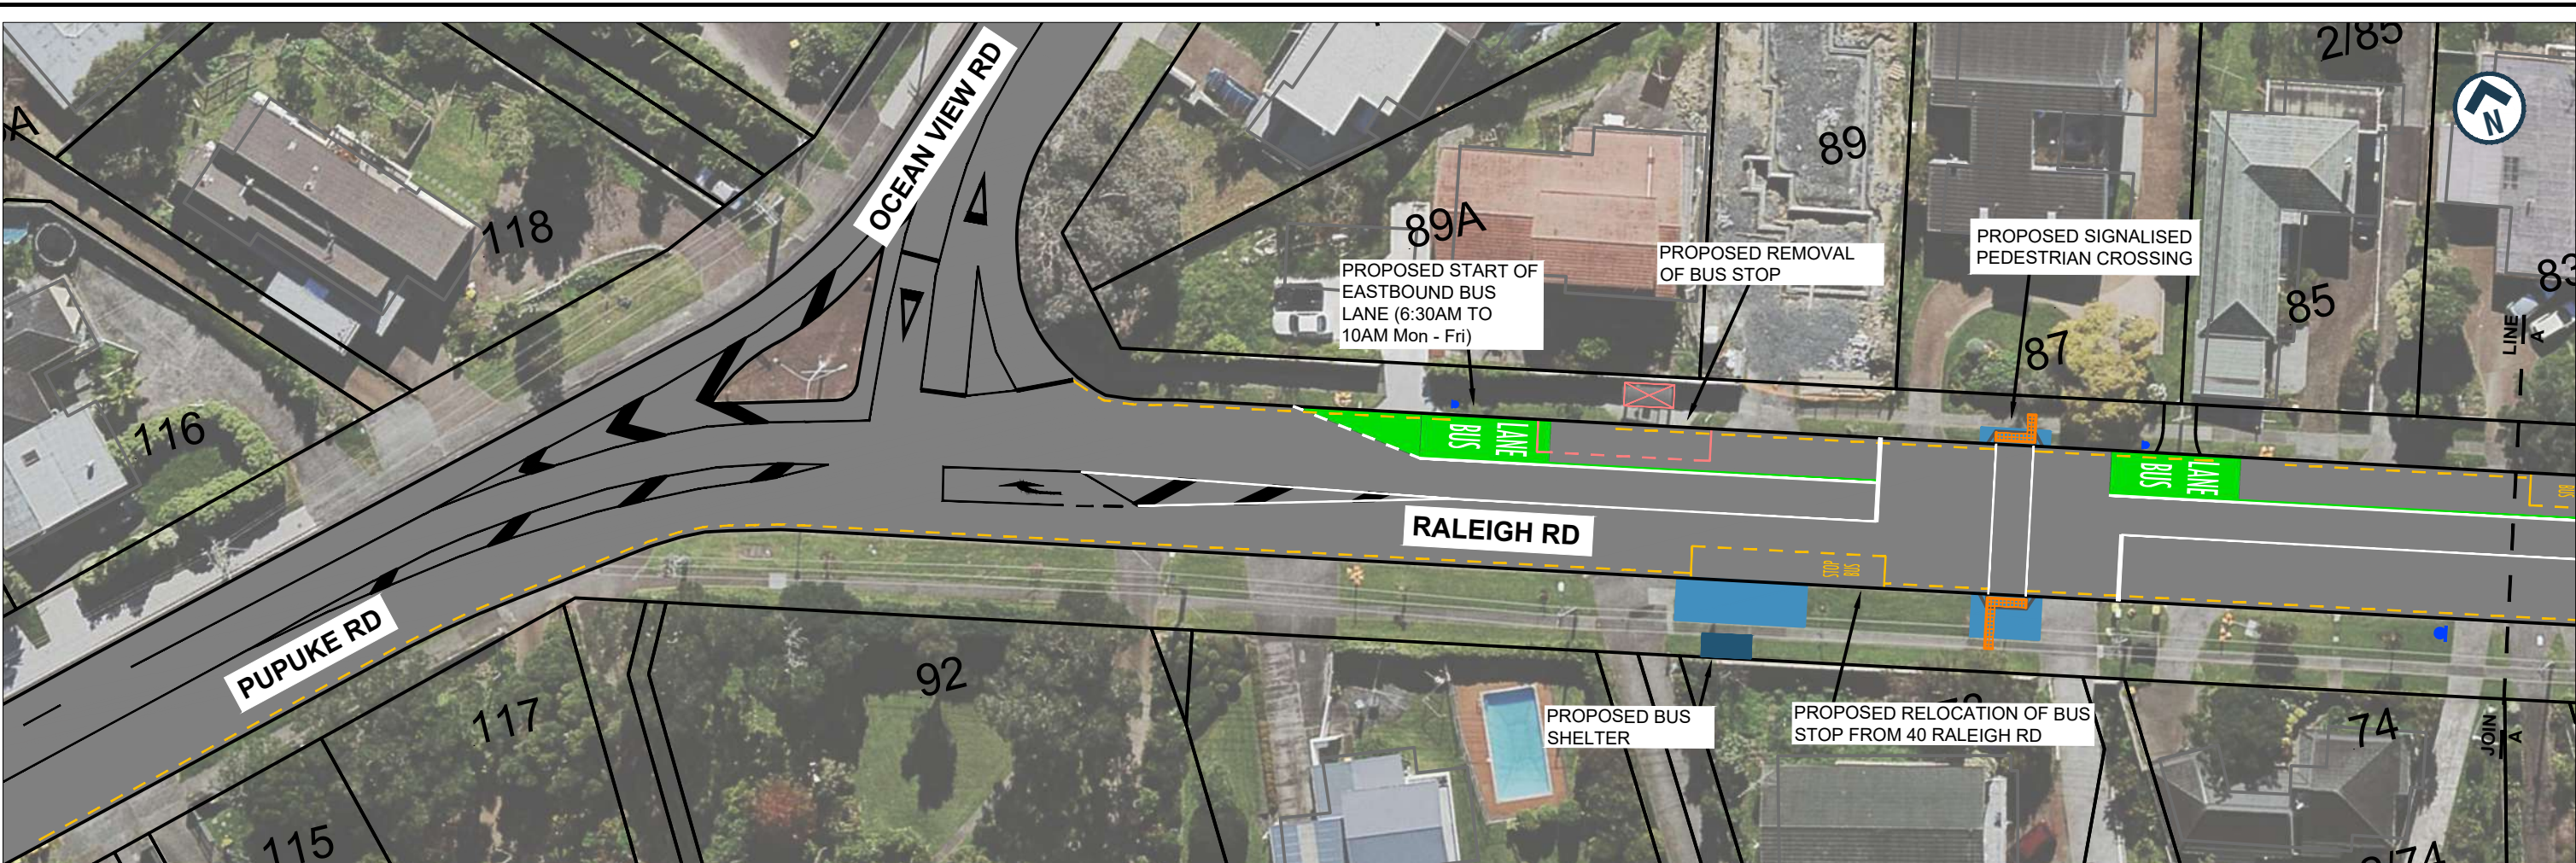

**AUCKLAND TRANSPORT**  
PROPOSED RALEIGH RD  
BUS LANE

Status Stamp: FOR CONSULTATION

Date Stamp: 09/04/2020

A1	1:250	A3	1:500
----	-------	----	-------

Drawing No. 155-009-CONS-01


Rev. **A**

CADREF

A1	1:250	0	20m
A3	1:500		



20mm DO NOT SCALE - IF IN DOUBT, ASK  
150  
100  
90  
80  
70  
60  
50  
40  
30  
20  
10  
0  
ORIGINAL SIZE  
A1  
A3

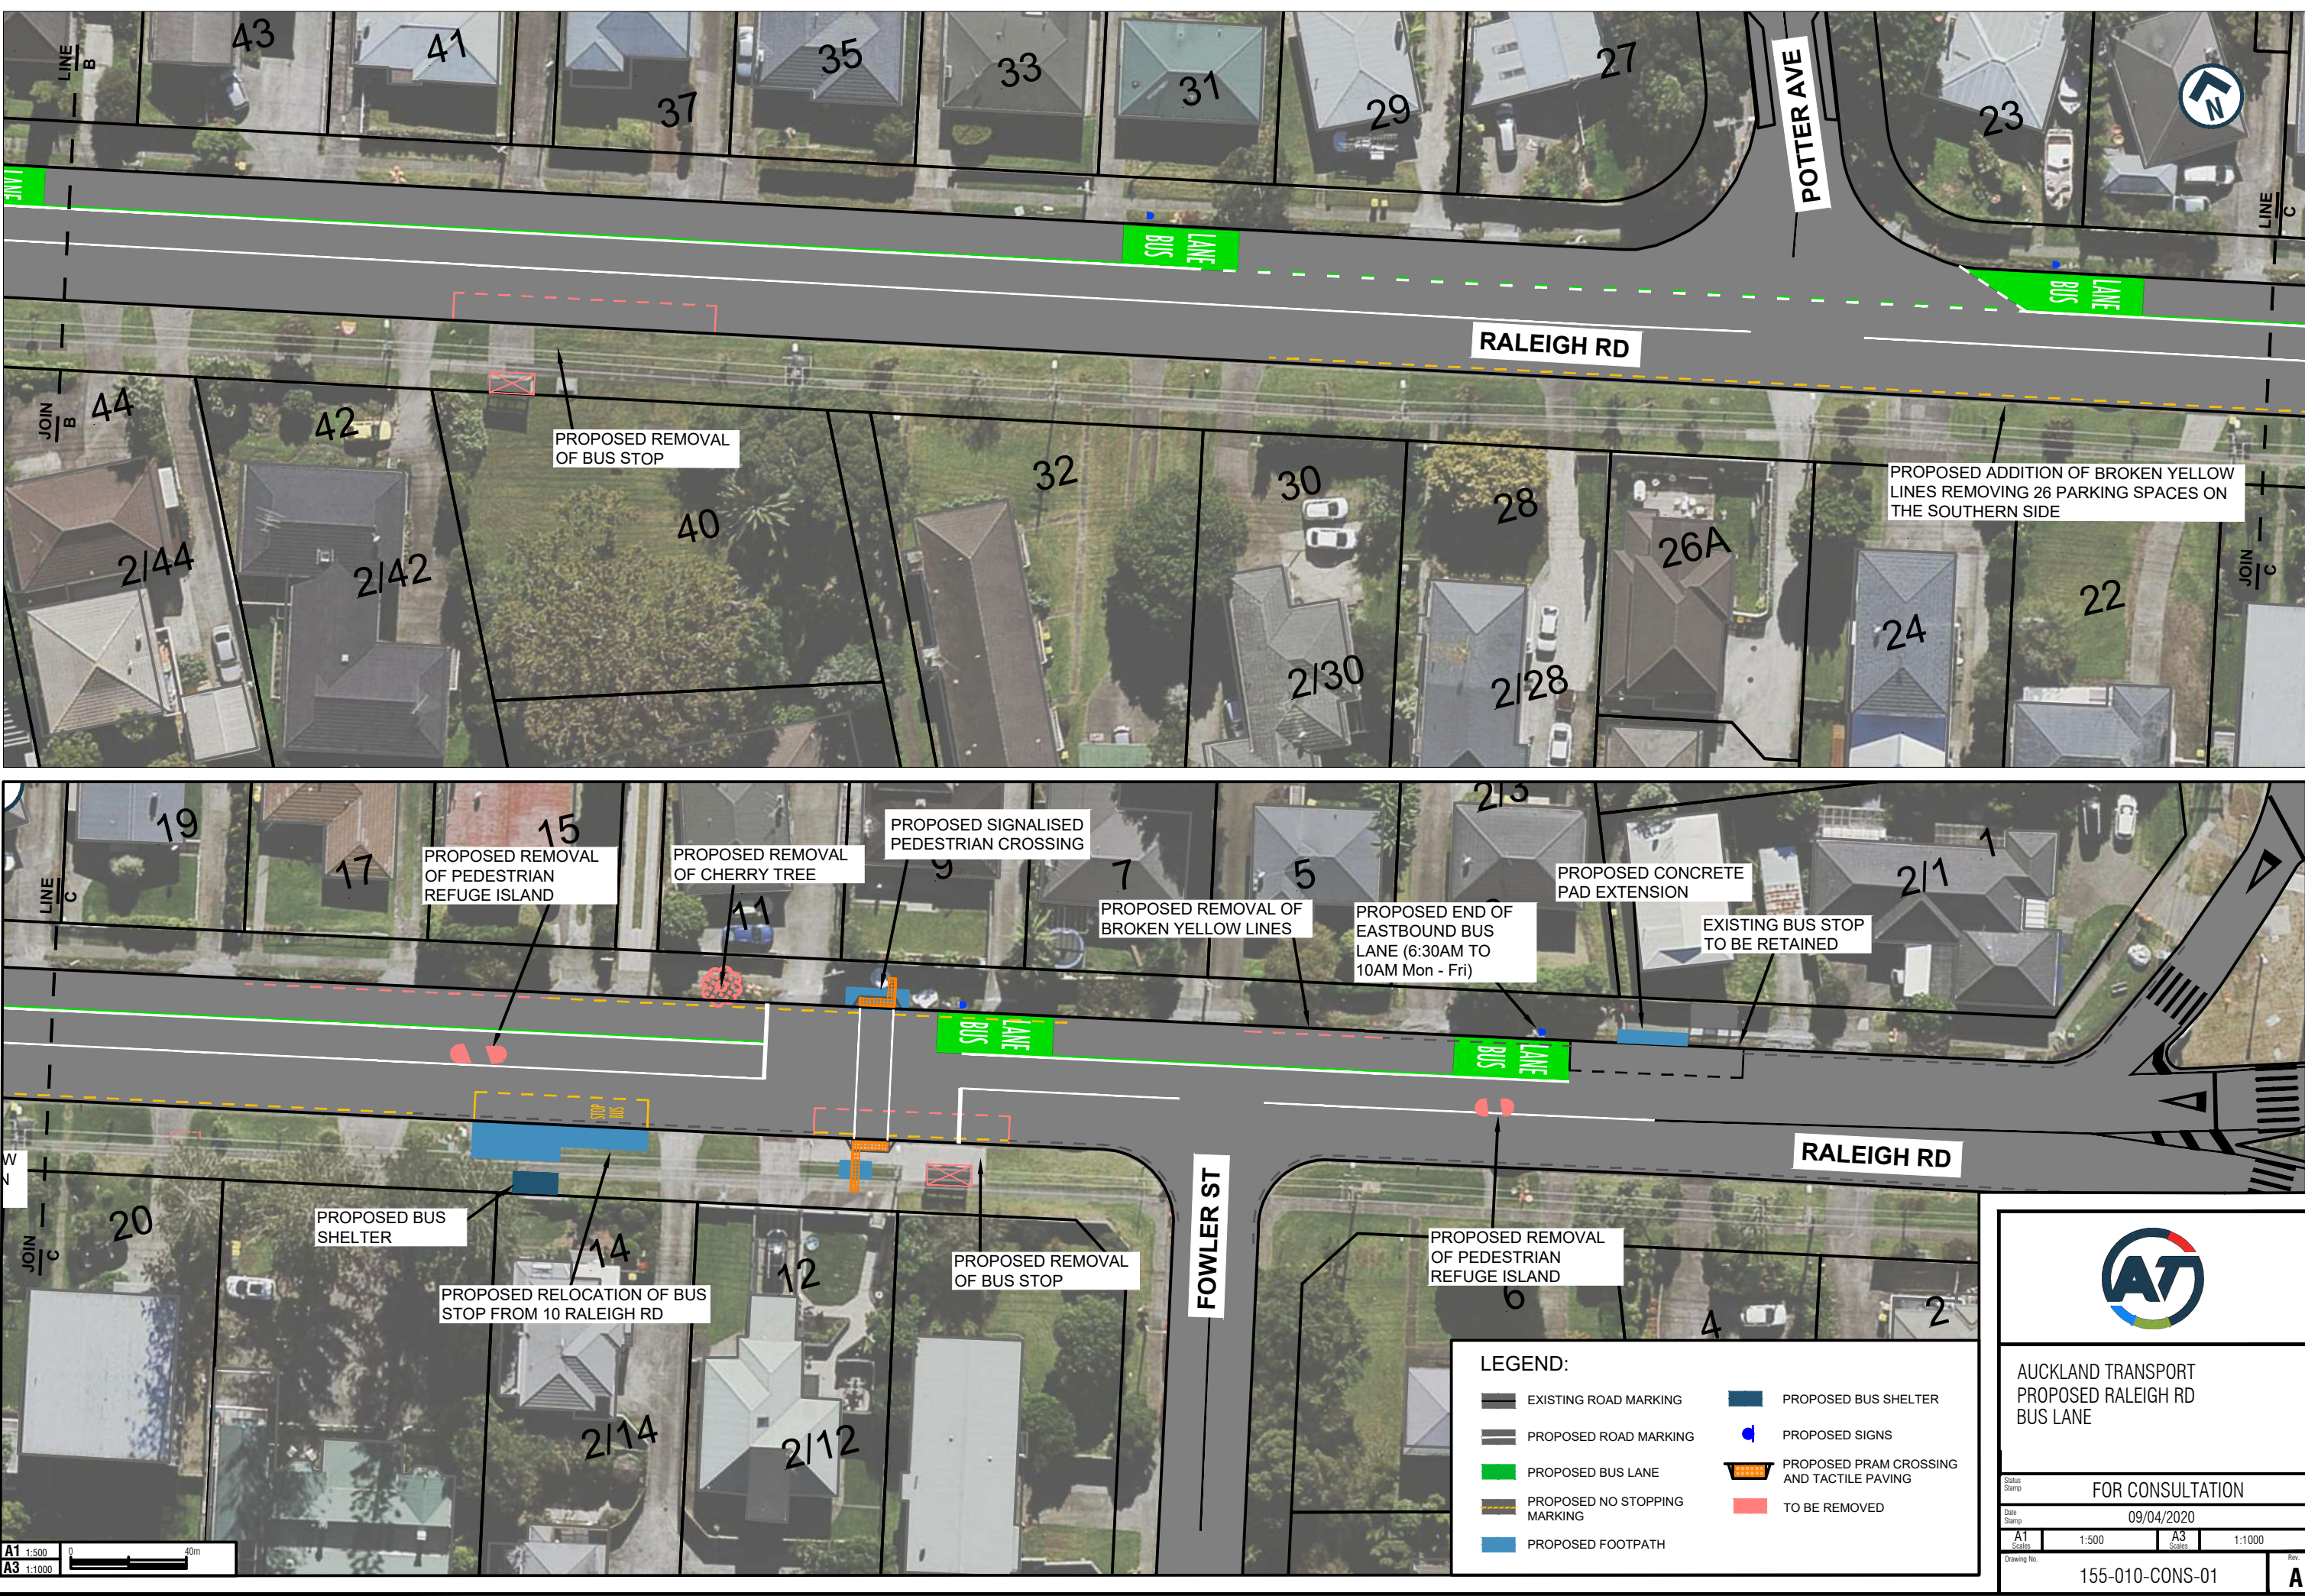

PROPOSED REMOVAL OF BUS STOP

PROPOSED ADDITION OF BROKEN YELLOW LINES REMOVING 26 PARKING SPACES ON THE SOUTHERN SIDE

PROPOSED REMOVAL OF PEDESTRIAN REFUGE ISLAND

PROPOSED REMOVAL OF CHERRY TREE

PROPOSED SIGNALISED PEDESTRIAN CROSSING

PROPOSED REMOVAL OF BROKEN YELLOW LINES

PROPOSED END OF EASTBOUND BUS LANE (6:30AM TO 10AM Mon - Fri)

PROPOSED CONCRETE PAD EXTENSION

EXISTING BUS STOP TO BE RETAINED

PROPOSED BUS SHELTER


PROPOSED RELOCATION OF BUS STOP FROM 10 RALEIGH RD

PROPOSED REMOVAL OF BUS STOP

PROPOSED REMOVAL OF PEDESTRIAN REFUGE ISLAND

**LEGEND:**

- EXISTING ROAD MARKING
- PROPOSED ROAD MARKING
- PROPOSED BUS LANE
- PROPOSED NO STOPPING MARKING
- PROPOSED FOOTPATH
- PROPOSED BUS SHELTER
- PROPOSED SIGNS
- PROPOSED PRAM CROSSING AND TACTILE PAVING
- TO BE REMOVED



**AUCKLAND TRANSPORT**  
PROPOSED RALEIGH RD  
BUS LANE

Status Stamp: **FOR CONSULTATION**

Date Stamp: 09/04/2020

A1	1:500	A3	1:1000
----	-------	----	--------

Drawing No. 155-010-CONS-01

Rev. **A**

CADREF

A1 1:500  
A3 1:1000