




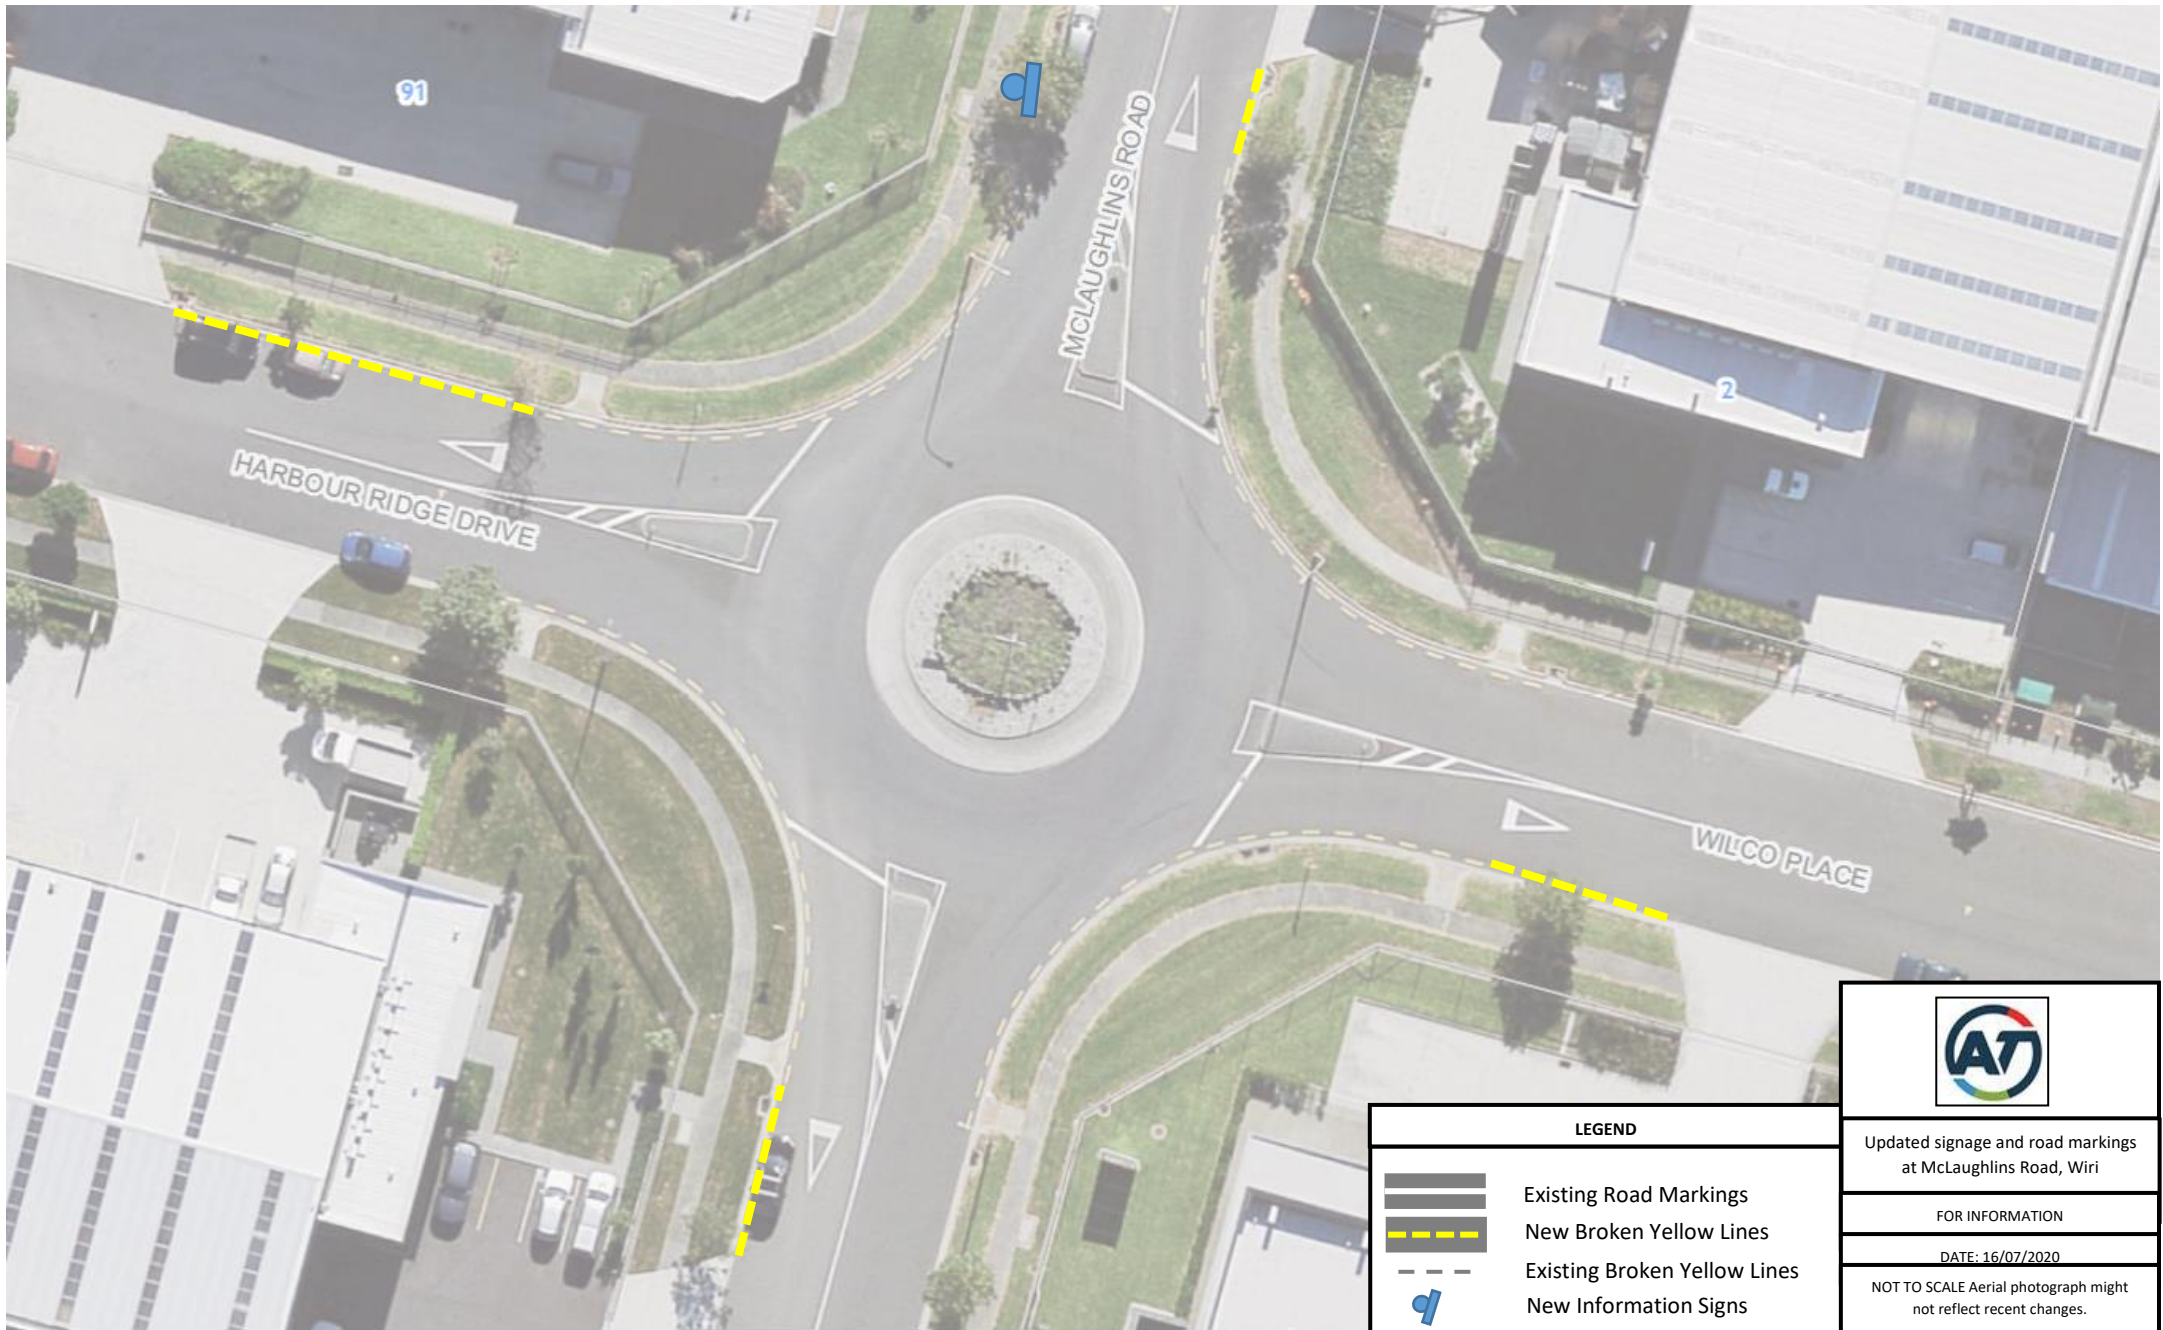
LEGEND	
	Existing Road Markings
	New Broken Yellow Lines
	Existing Broken Yellow Lines
	New Information Signs






Updated signage and road markings at McLaughlins Road, Wiri
FOR INFORMATION
DATE: 16/07/2020
NOT TO SCALE Aerial photograph might not reflect recent changes.




Updated signage and road markings at McLaughlins Road, Wiri
FOR INFORMATION
DATE: 16/07/2020
NOT TO SCALE Aerial photograph might not reflect recent changes.

LEGEND
 New Information signs



LEGEND		
	Existing Road Markings	Updated signage and road markings at McLaughlins Road, Wiri
	New Broken Yellow Lines	FOR INFORMATION
	Existing Broken Yellow Lines	DATE: 16/07/2020
	New Information Signs	NOT TO SCALE Aerial photograph might not reflect recent changes.