
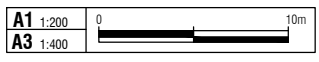


200mm
DO NOT SCALE - IF IN DOUBT, ASK


0 10 20 30 40 50 60 70 80 90 100 150 200mm

ORIGINAL SIZE
A1

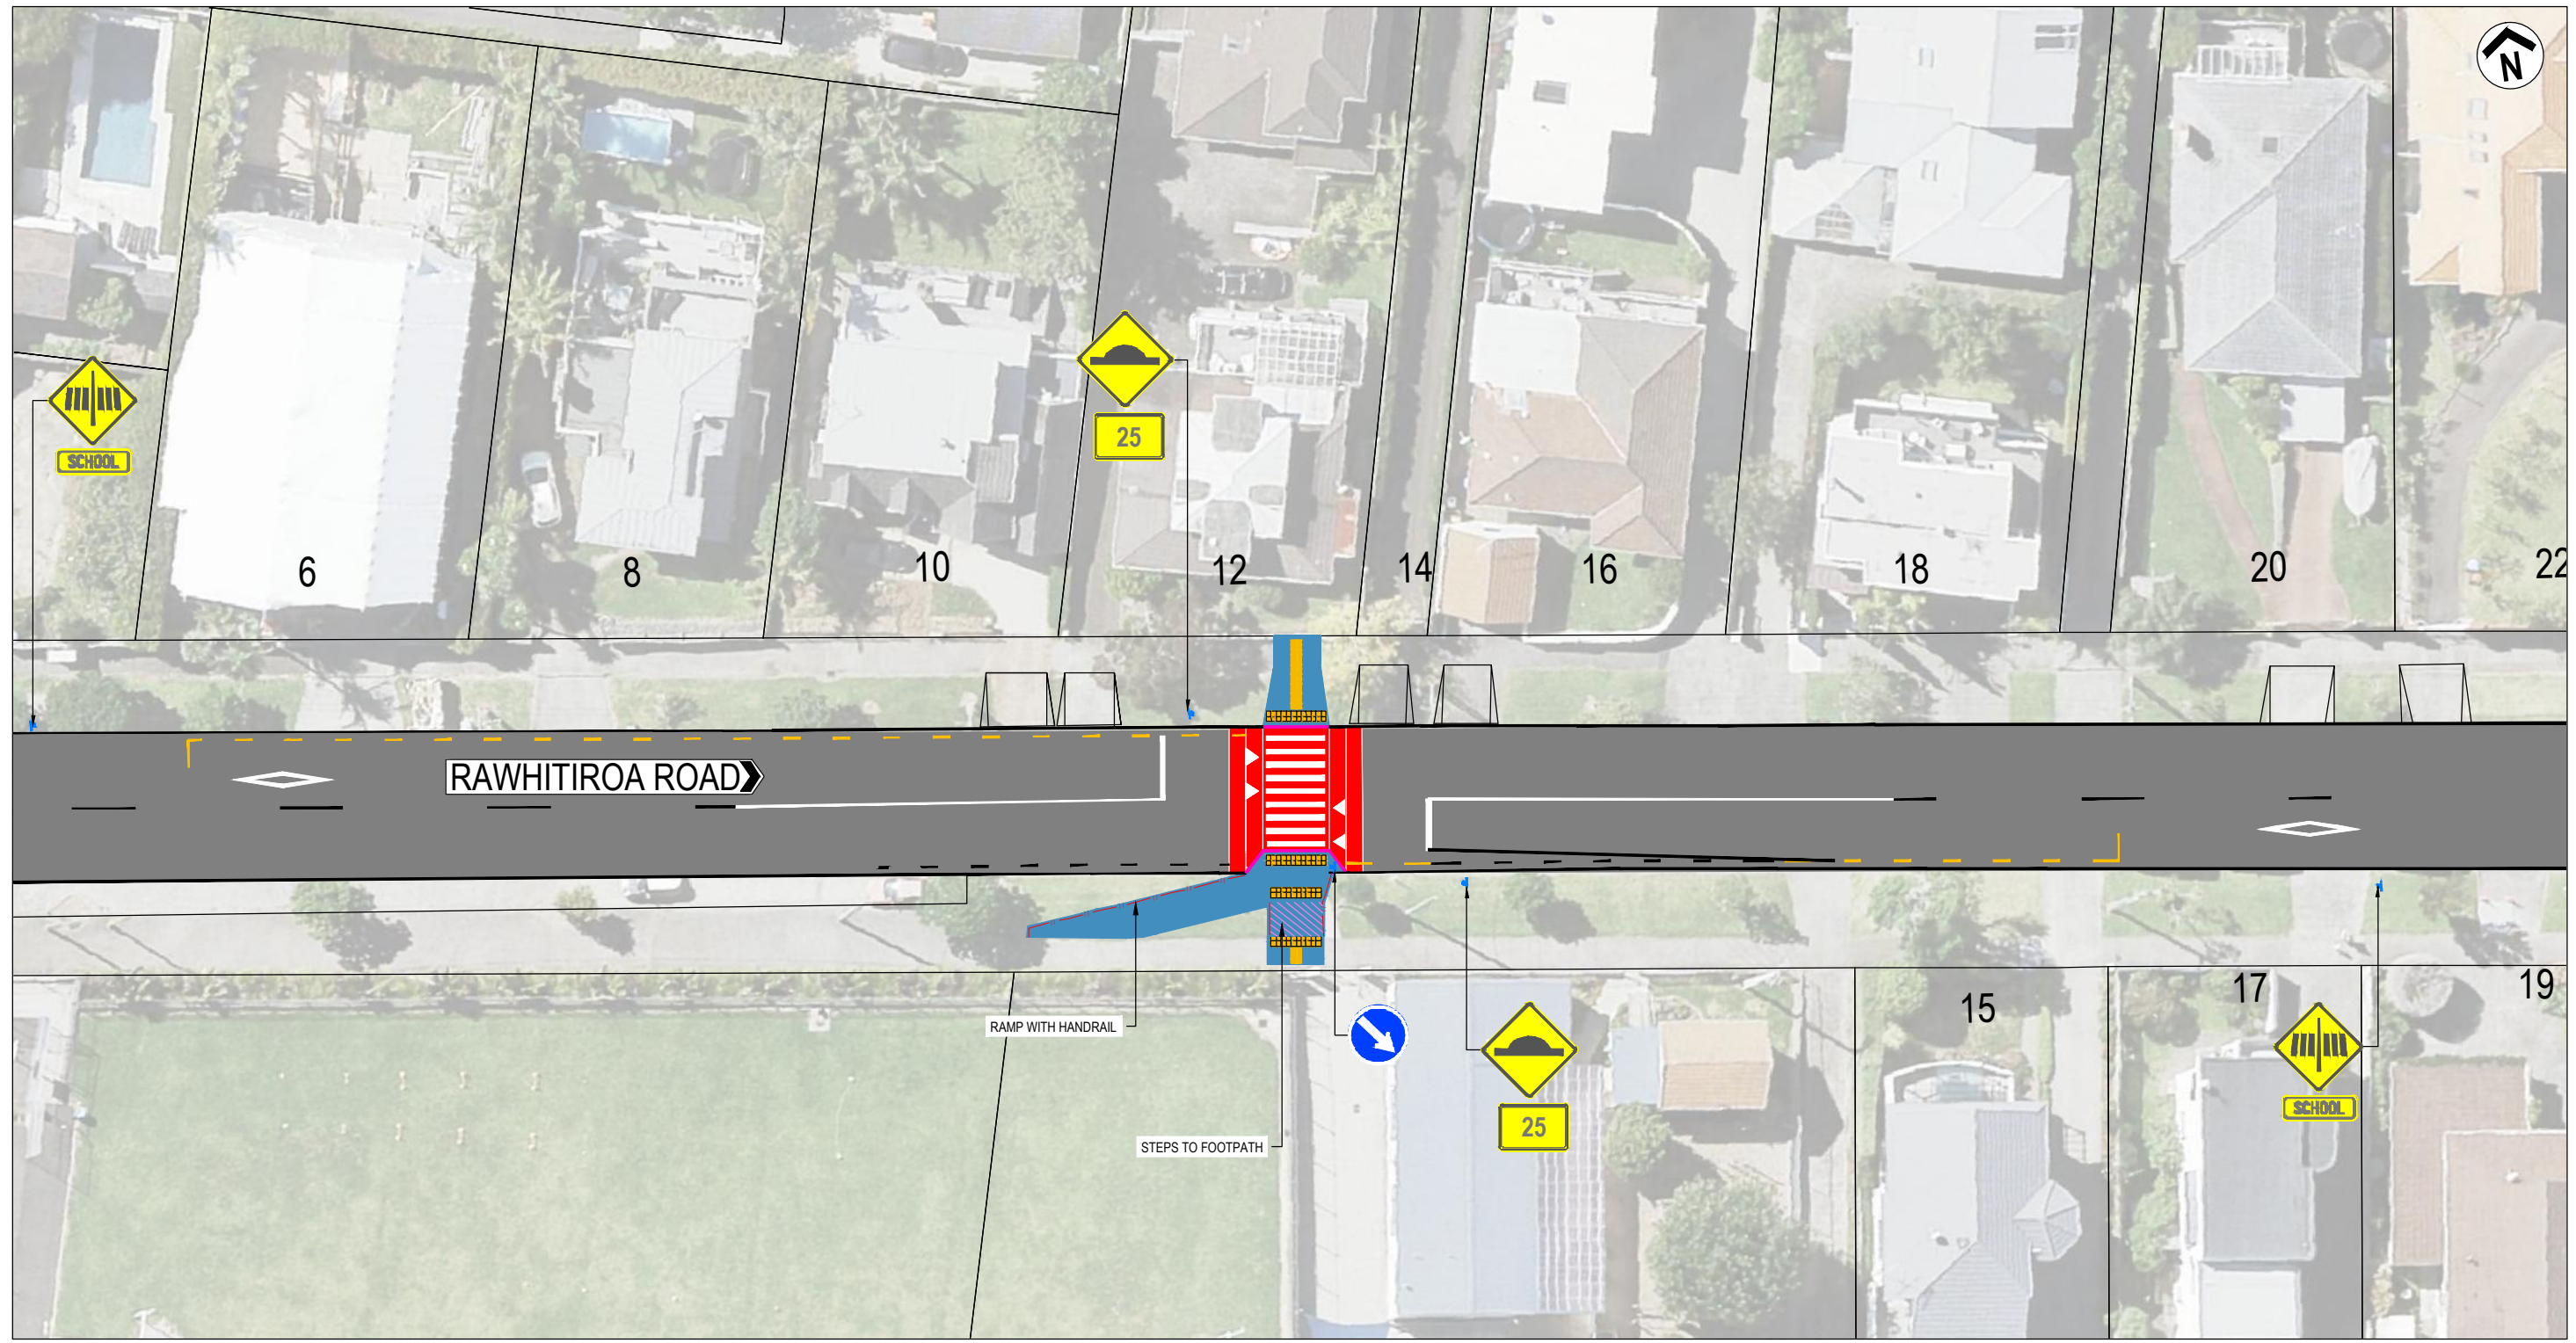

LEGEND:

	NEW ROADMARKING
	EXISTING ROAD MARKING
	BROKEN YELLOW LINES "NSAAT"
	NEW KERBLINE
	NEW FOOTPATH
	NEW TACTILE GROUND SURFACE INDICATORS
	NEW RAISED PEDESTRIAN CROSSING
	NEW SIGN
	EXISTING DRIVEWAY
	STAIR WELL
	HAND RAIL



AUCKLAND TRANSPORT
 RAWHITIROA ROAD, KOHIMARAMA
 RAISED PEDESTRIAN CROSSING

FOR CONSULTATION

Status Stamp		Date Stamp	
		31/07/20	
A1 Scales	1:200	A3 Scales	1:400
Drawing No.			Rev.
3812597-TA-01.2-EXTERNAL			B