



200mm
150
100
90
80
70
60
50
40
30
20
10
0
ORIGINAL SIZE A1
DO NOT SCALE - IF IN DOUBT, ASK

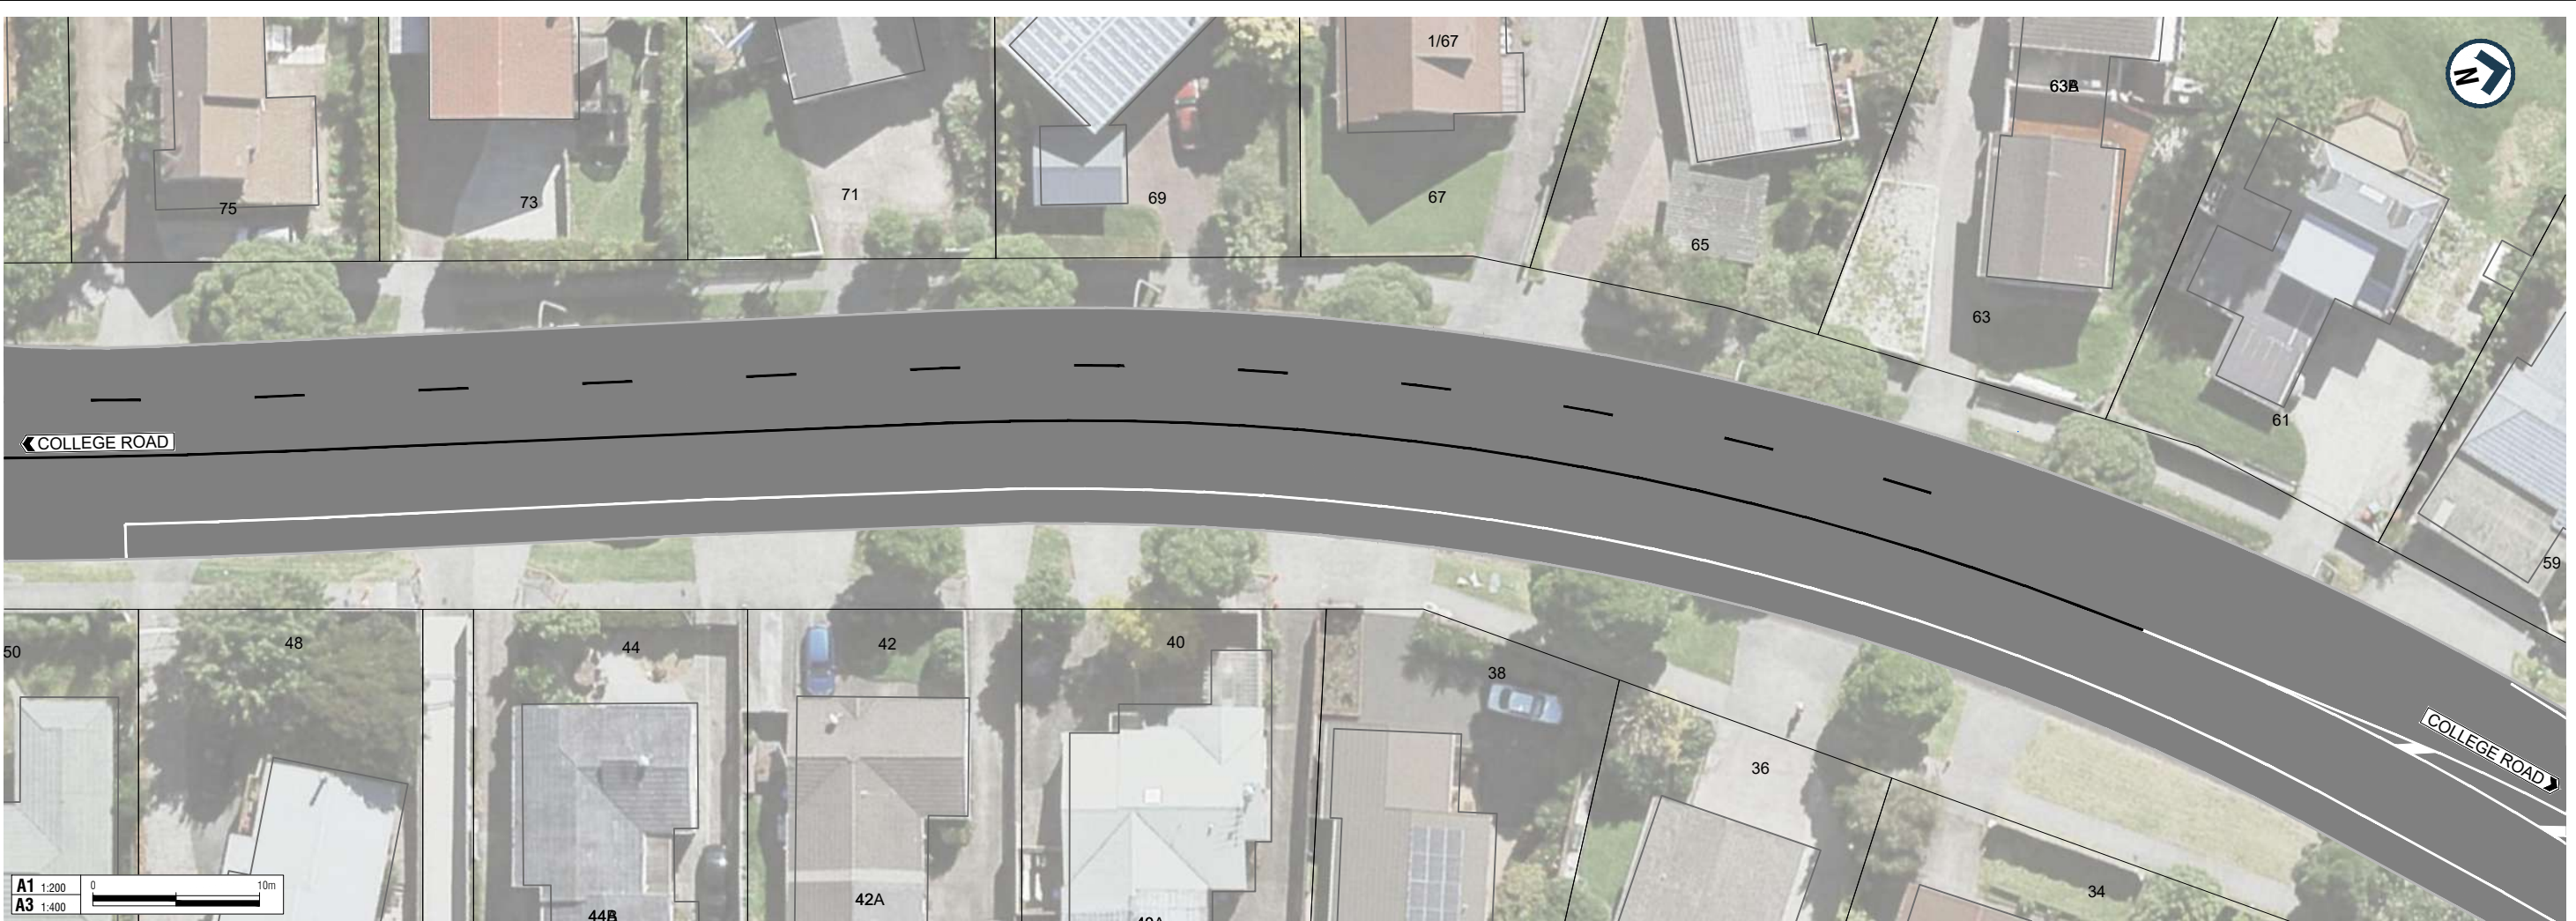


A1 1:200
A3 1:400
0 10m

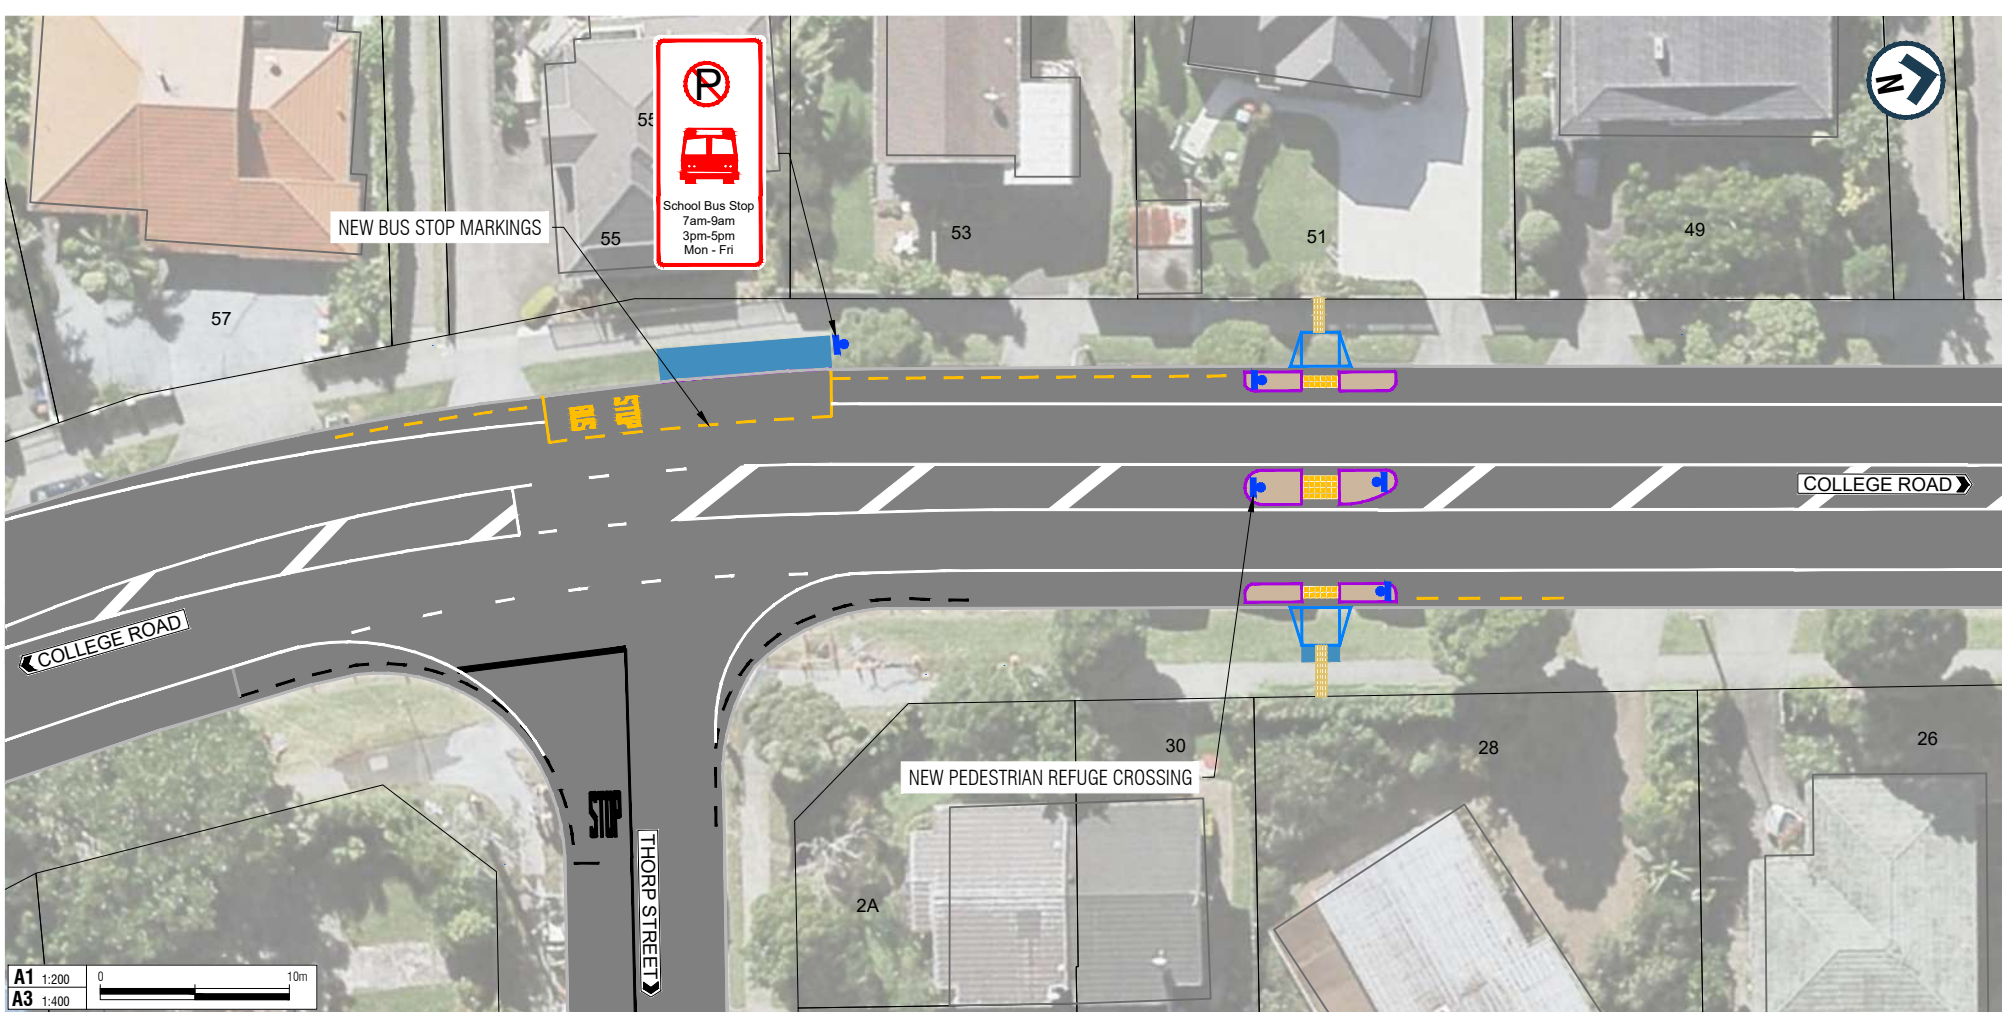

A1 1:200
A3 1:400
0 10m

LEGEND

	EXISTING KERBLINE
	EXISTING ROADMARKING
	NEW ROADMARKING
	NEW KERBLINE
	NEW NO STOPPING LINE
	EXISTING / REMARKED NO STOPPING LINE
	NEW SIGN
	NEW BELISHA DISC
	NEW TRAFFIC ISLAND
	NEW FOOTPATH / FOOTPATH RECONSTRUCTION
	NEW GRASS
	NEW TACTILE PAVING
	NEW DIRECTIONAL PAVERS
	NEW PRAM CROSSING



AUCKLAND TRANSPORT
PEDESTRIAN IMPROVEMENTS WITH
BUS STOP CHANGES
51 COLLEGE ROAD

Status Stamp: FOR INFORMATION
Date Stamp: 28/09/2020

A1	1:200	A3	1:400
----	-------	----	-------

Drawing No. 2020-AT-020-002_G030


Rev. **C**

ORIGINAL SIZE A1
200mm DO NOT SCALE - IF IN DOUBT, ASK



LEGEND

- EXISTING KERBLINE
- EXISTING ROADMARKING
- NEW ROADMARKING
- NEW KERBLINE
- NEW NO STOPPING LINE
- EXISTING / REMARKED NO STOPPING LINE
- NEW SIGN
- NEW BELISHA DISC
- NEW TRAFFIC ISLAND
- NEW FOOTPATH / FOOTPATH RECONSTRUCTION
- NEW GRASS
- NEW TACTILE PAVING
- NEW DIRECTIONAL PAVERS
- NEW PRAM CROSSING



AUCKLAND TRANSPORT
PEDESTRIAN IMPROVEMENTS WITH
BUS STOP CHANGES
51 COLLEGE ROAD



Status Stamp: FOR INFORMATION
Date Stamp: 01/09/2020

A1	1:200	A3	1:400
----	-------	----	-------

Drawing No: 2020-AT-020-002_G031


A1 1:200
A3 1:400
0 10m

ORIGINAL SIZE A1
200mm DO NOT SCALE - IF IN DOUBT, ASK

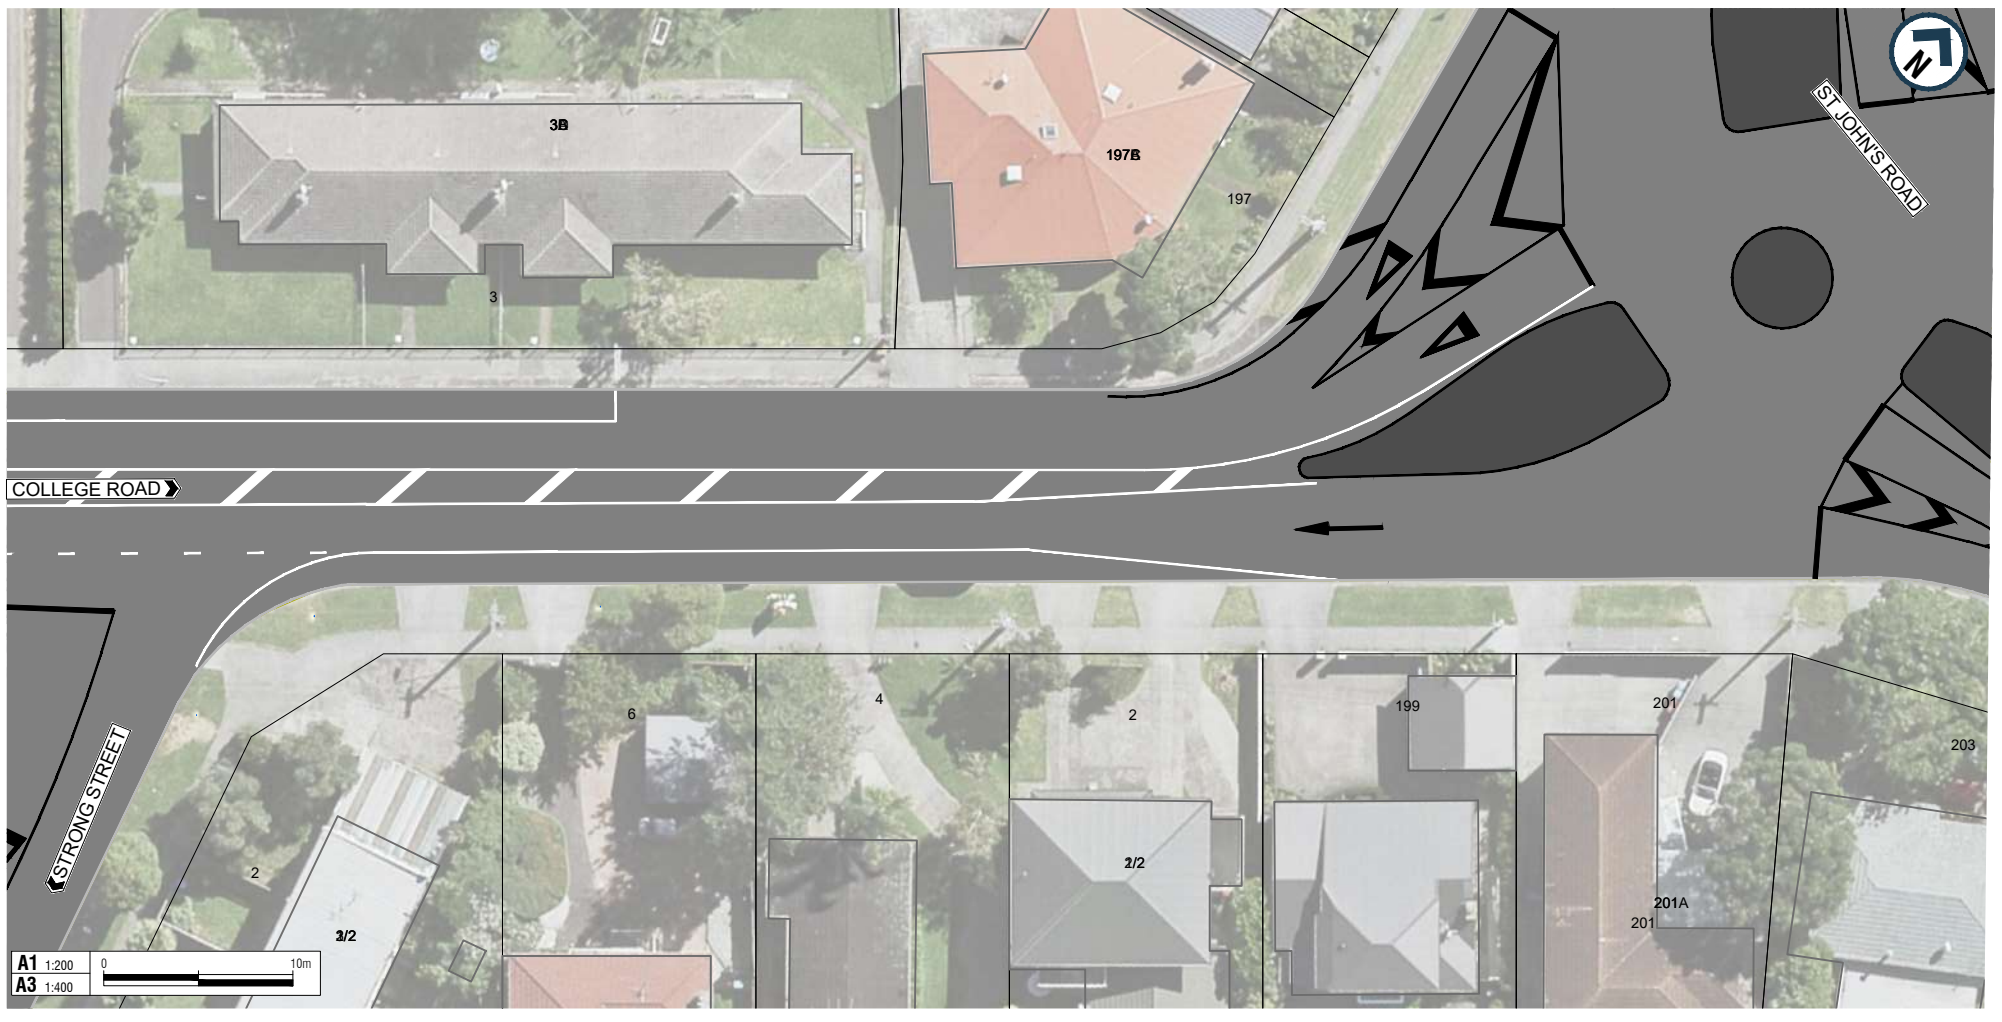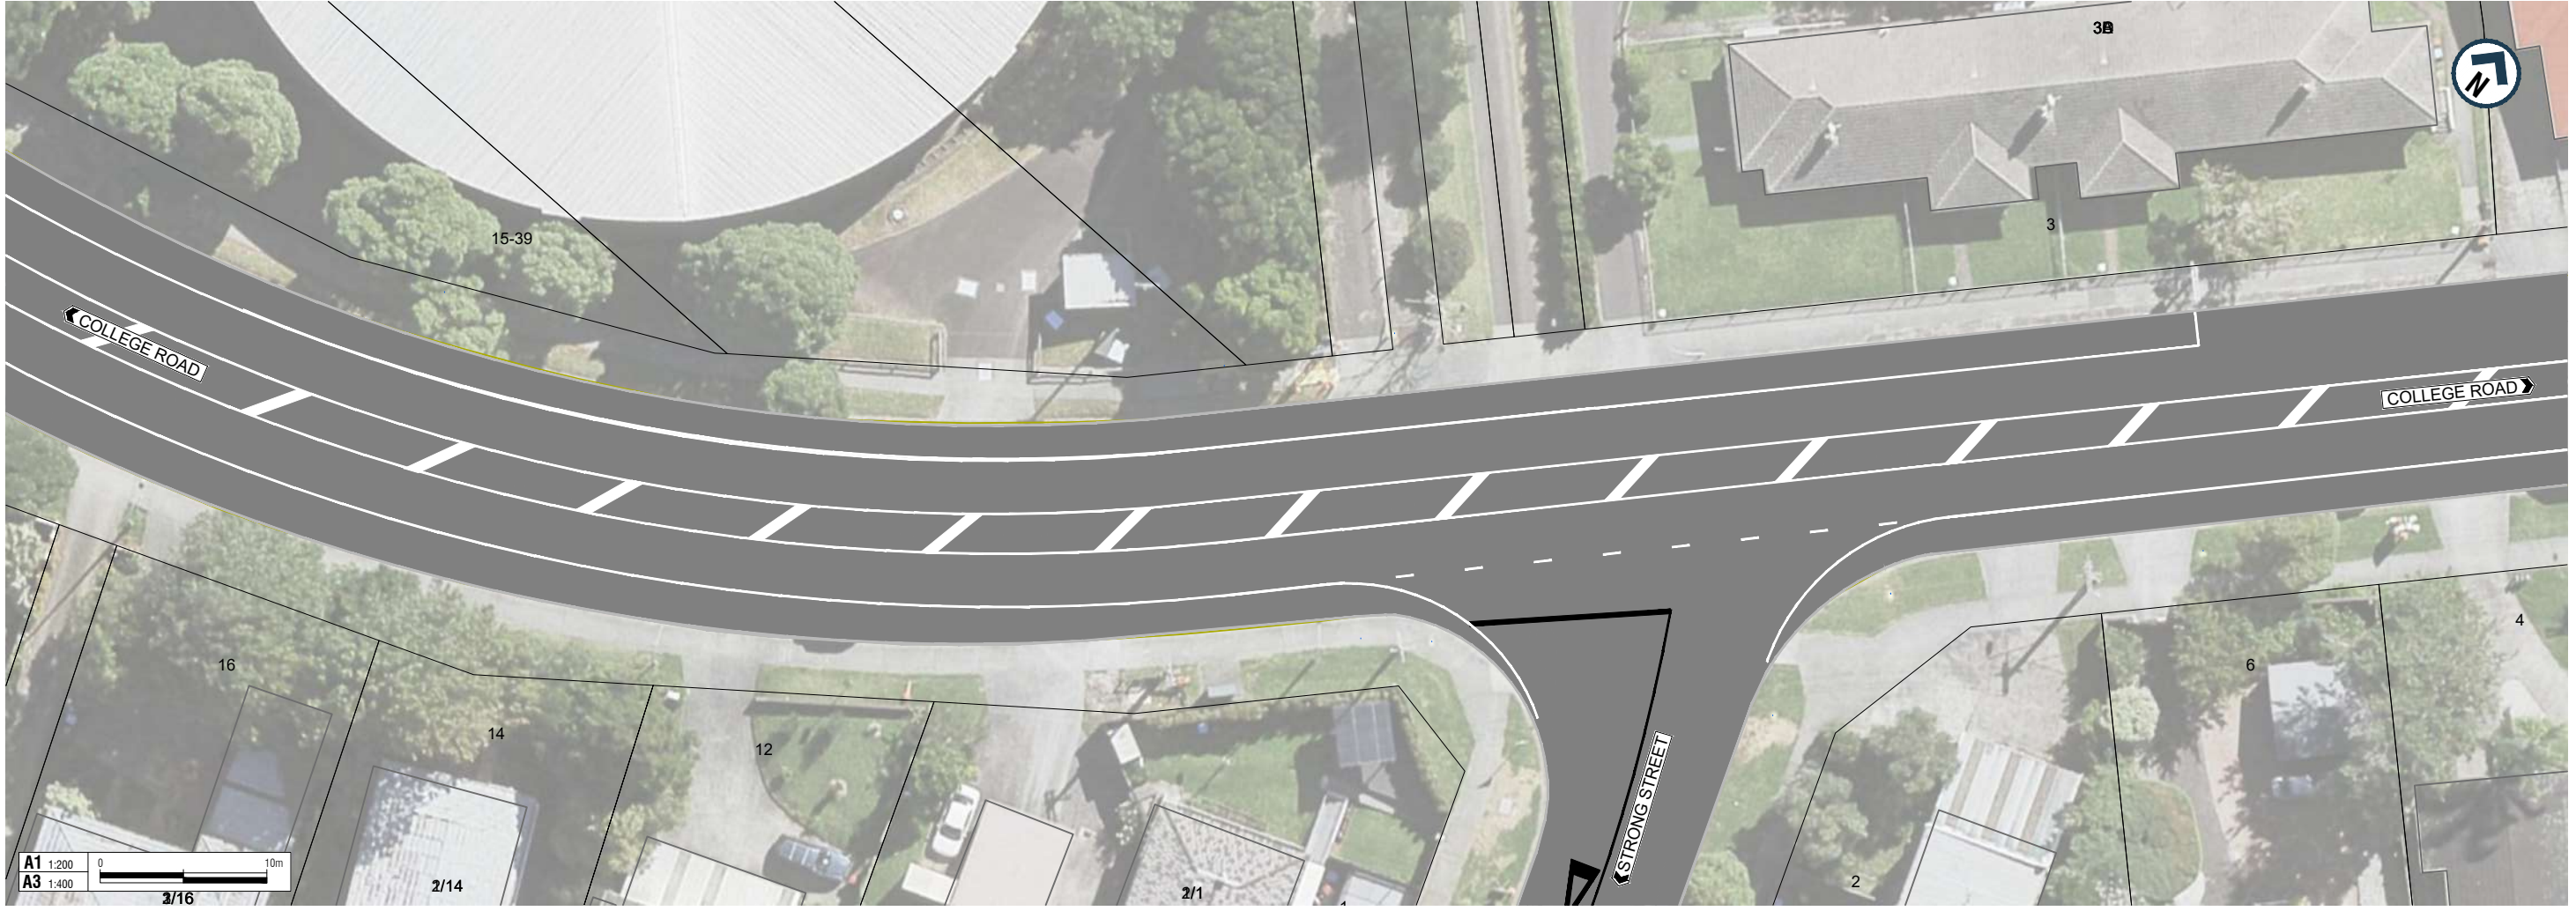

LEGEND

- EXISTING KERBLINE
- EXISTING ROADMARKING
- NEW ROADMARKING
- NEW KERBLINE
- NEW NO STOPPING LINE
- EXISTING / REMARKED NO STOPPING LINE
- NEW SIGN
- NEW BELISHA DISC
- NEW TRAFFIC ISLAND
- NEW FOOTPATH / FOOTPATH RECONSTRUCTION
- NEW GRASS
- NEW TACTILE PAVING
- NEW DIRECTIONAL PAVERS
- NEW PRAM CROSSING



AUCKLAND TRANSPORT
PEDESTRIAN IMPROVEMENTS WITH
BUS STOP CHANGES
51 COLLEGE ROAD

Status Stamp FOR INFORMATION			
Date Stamp 01/09/2020			
A1 Scale 1:200	A3 Scale 1:400		
Drawing No. 2020-AT-020-002_G032			Rev. B