


ORIGINAL SIZE A1 20mm DO NOT SCALE - IF IN DOUBT, ASK

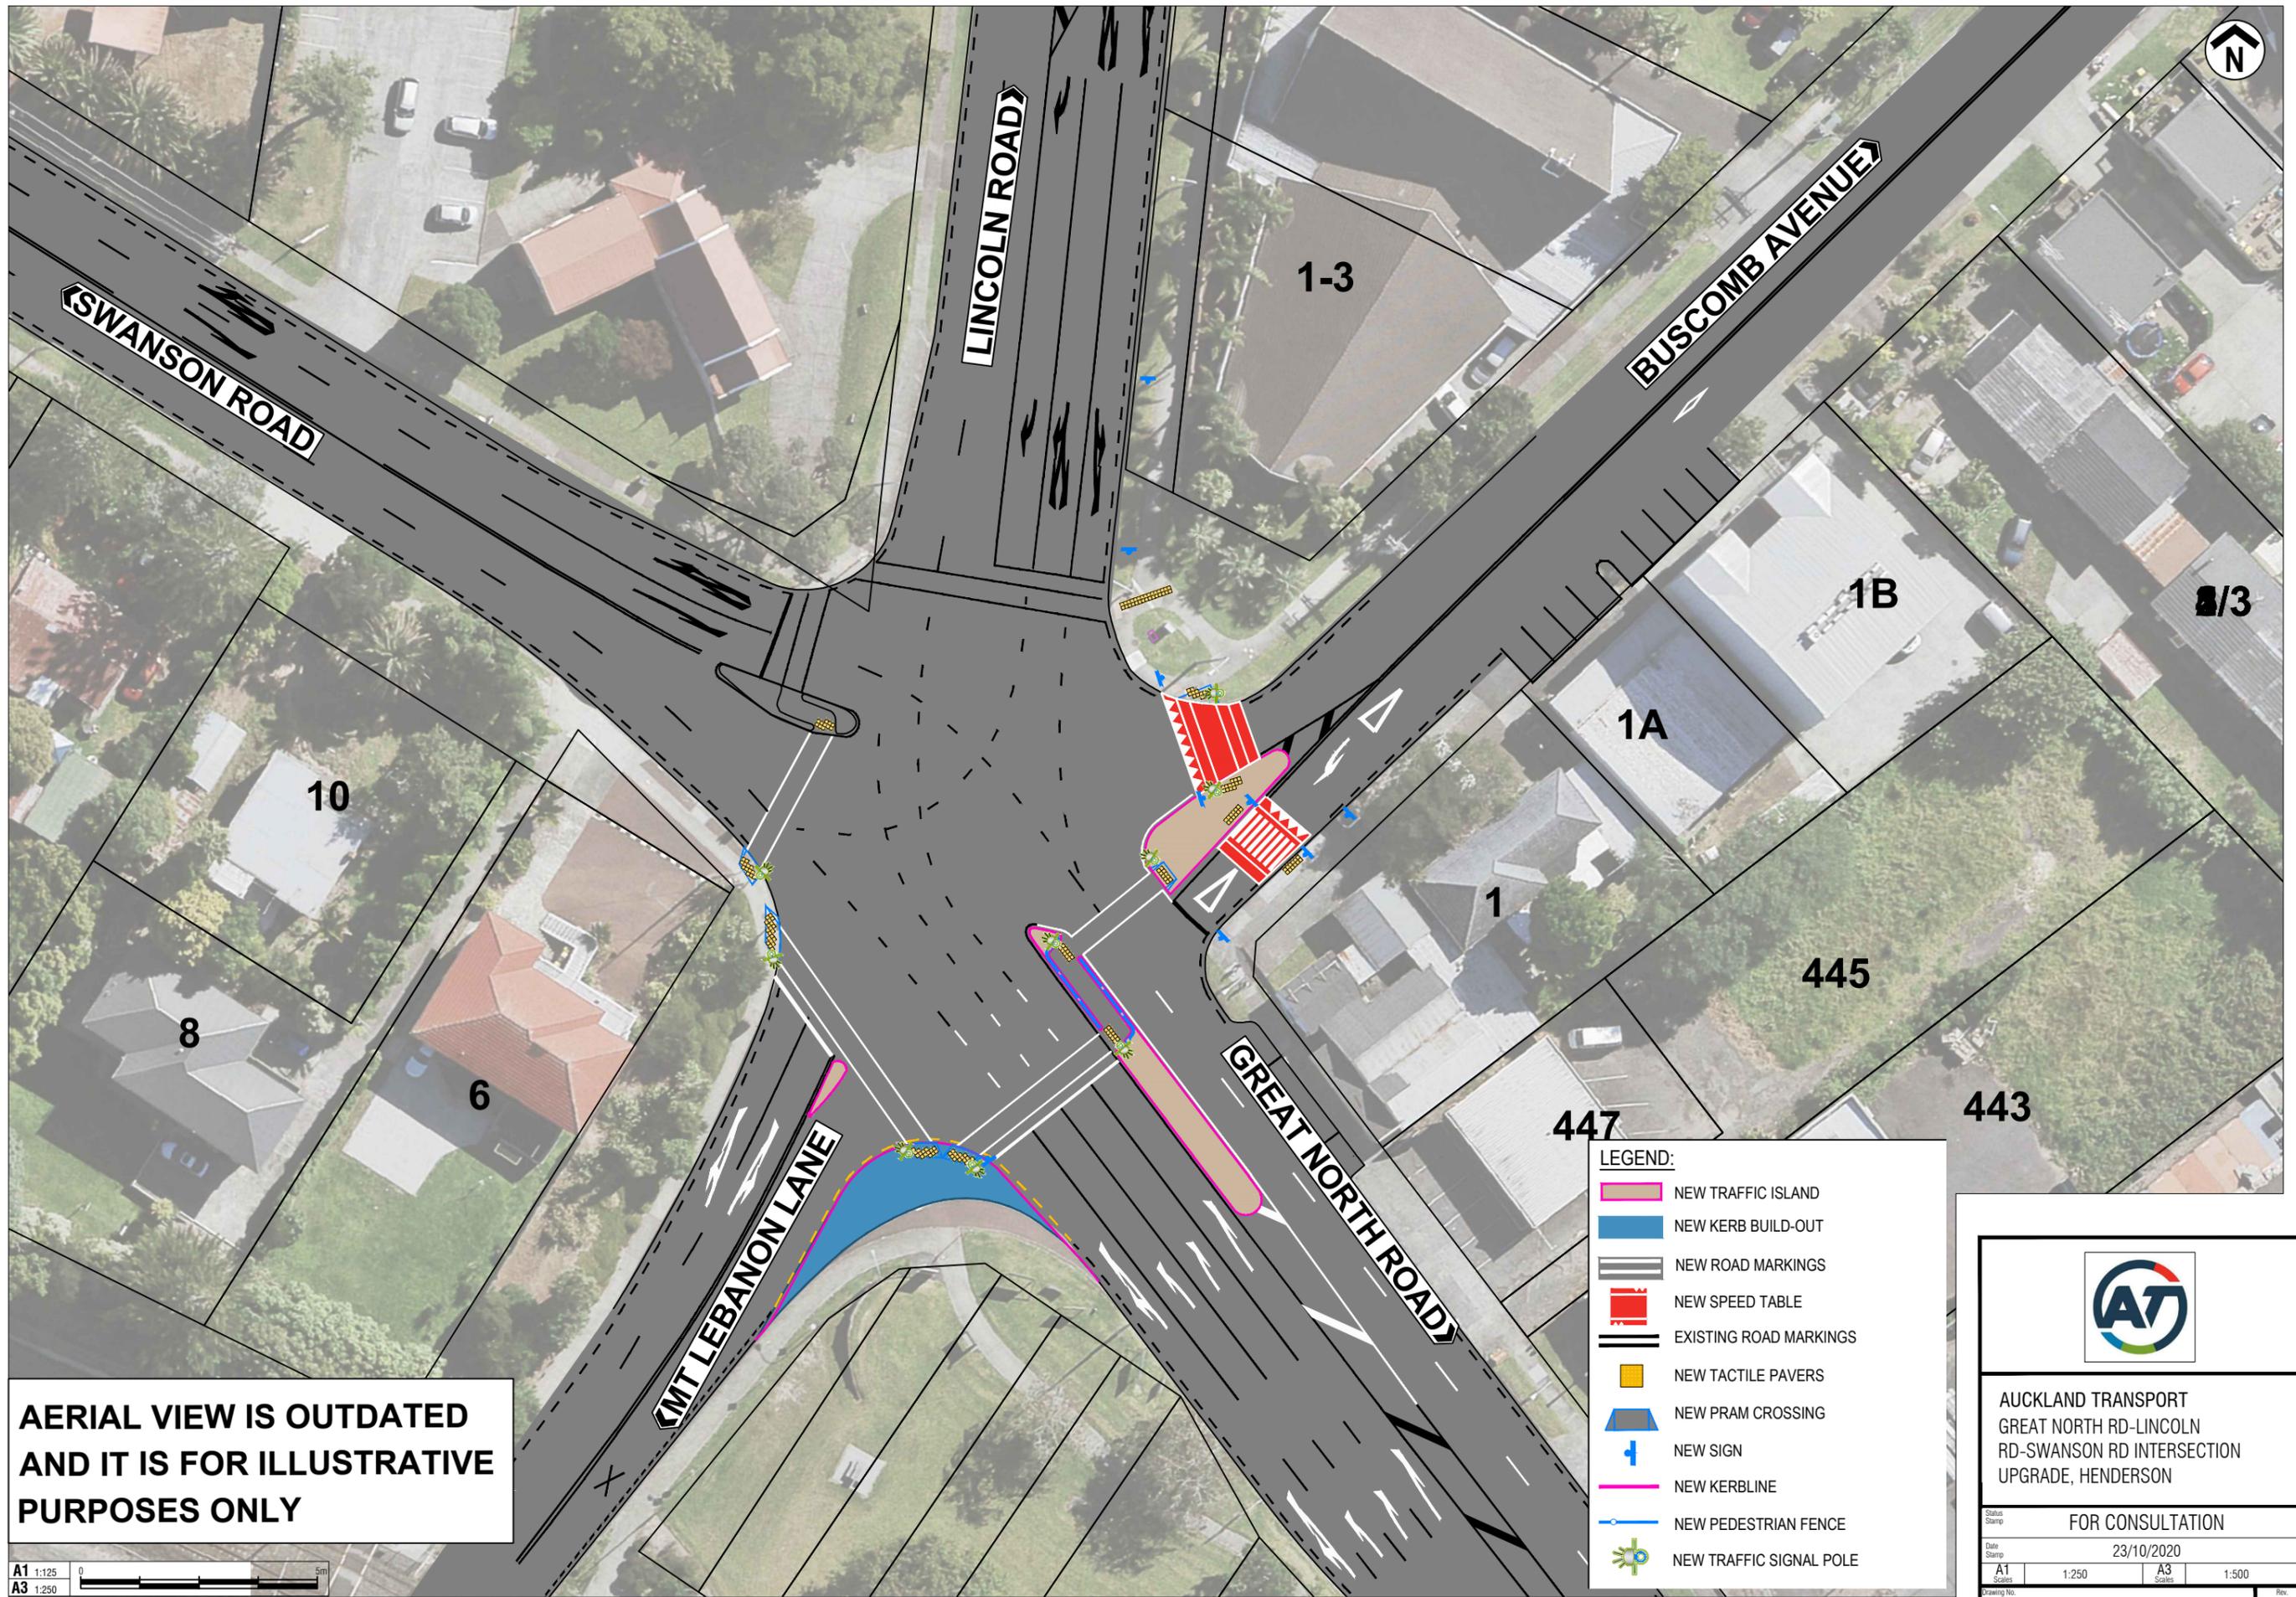


**AERIAL VIEW IS OUTDATED
AND IT IS FOR ILLUSTRATIVE
PURPOSES ONLY**

LEGEND:

-  NEW TRAFFIC ISLAND
-  NEW KERB BUILD-OUT
-  NEW ROAD MARKINGS
-  NEW SPEED TABLE
-  EXISTING ROAD MARKINGS
-  NEW TACTILE PAVERS
-  NEW PRAM CROSSING
-  NEW SIGN
-  NEW KERBLINE
-  NEW PEDESTRIAN FENCE
-  NEW TRAFFIC SIGNAL POLE

A1 1:125
A3 1:250

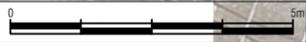


AUCKLAND TRANSPORT
GREAT NORTH RD-LINCOLN
RD-SWANSON RD INTERSECTION
UPGRADE, HENDERSON

FOR CONSULTATION

Date Stamp 23/10/2020

| | | | |
|-------------|-------|-------------|-------|
| A1 Scale | 1:250 | A3 Scale | 1:500 |
|-------------|-------|-------------|-------|

Drawing No. 3810136-TA-000-EX

Rev. A