
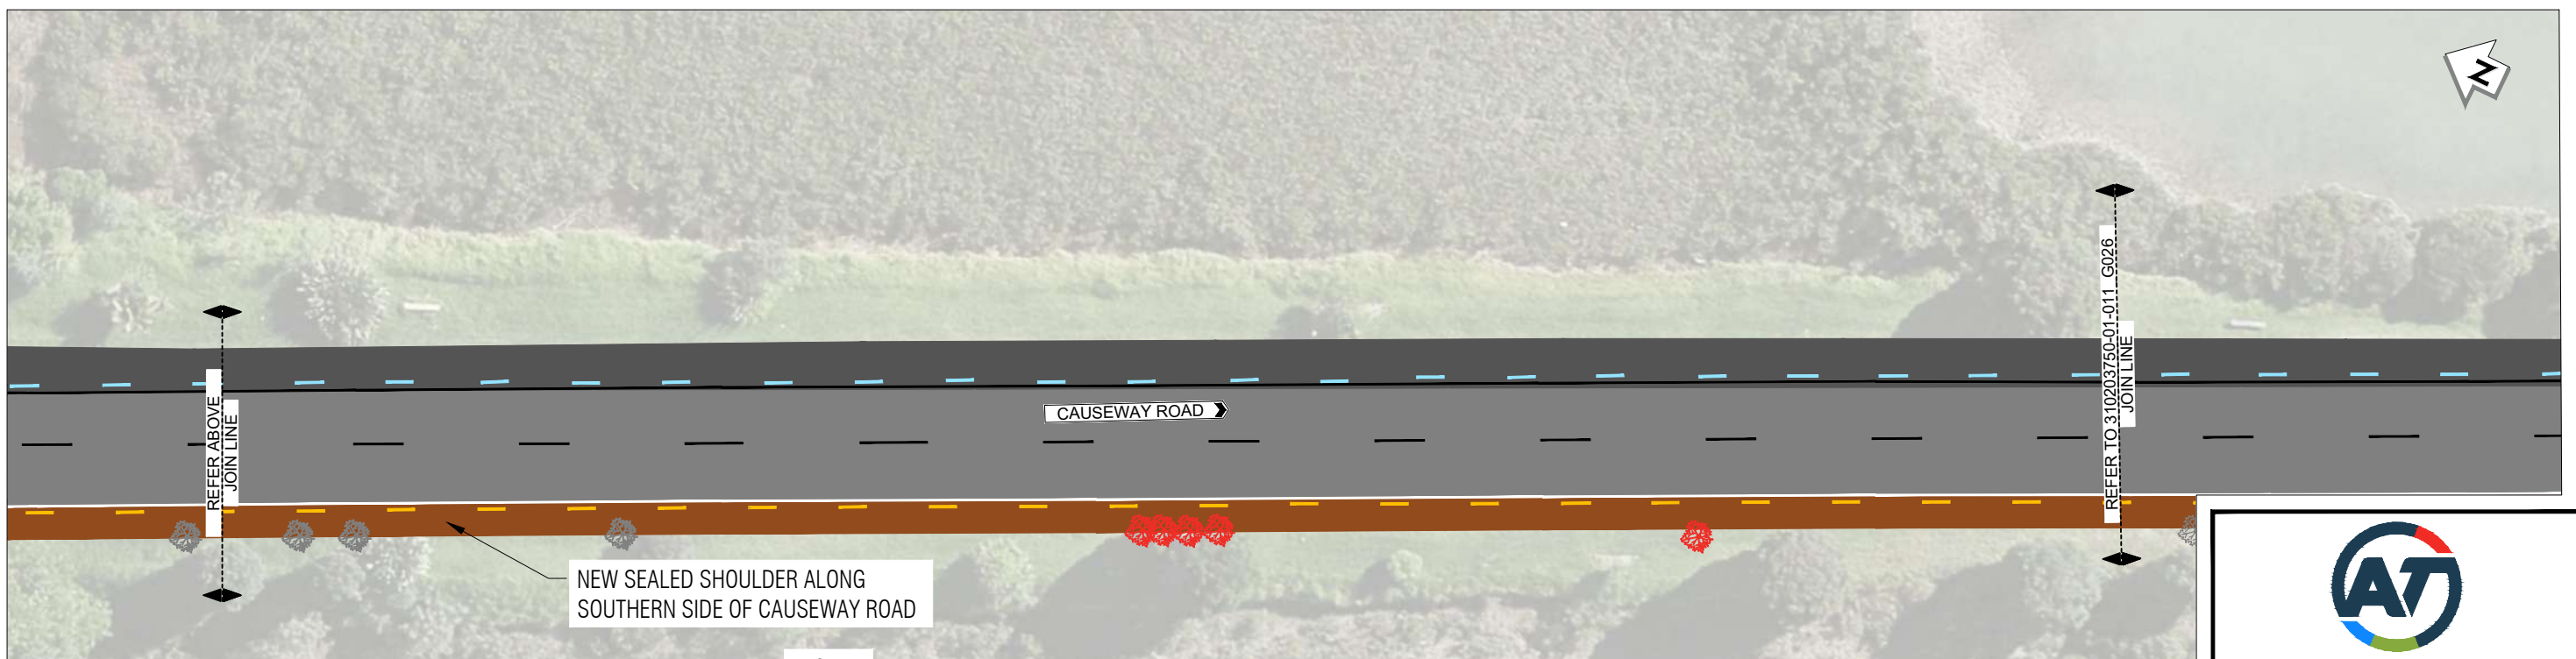


DO NOT SCALE - IF IN DOUBT, ASK

ORIGINAL SIZE A1

Last modified: Jan 20 2016 By

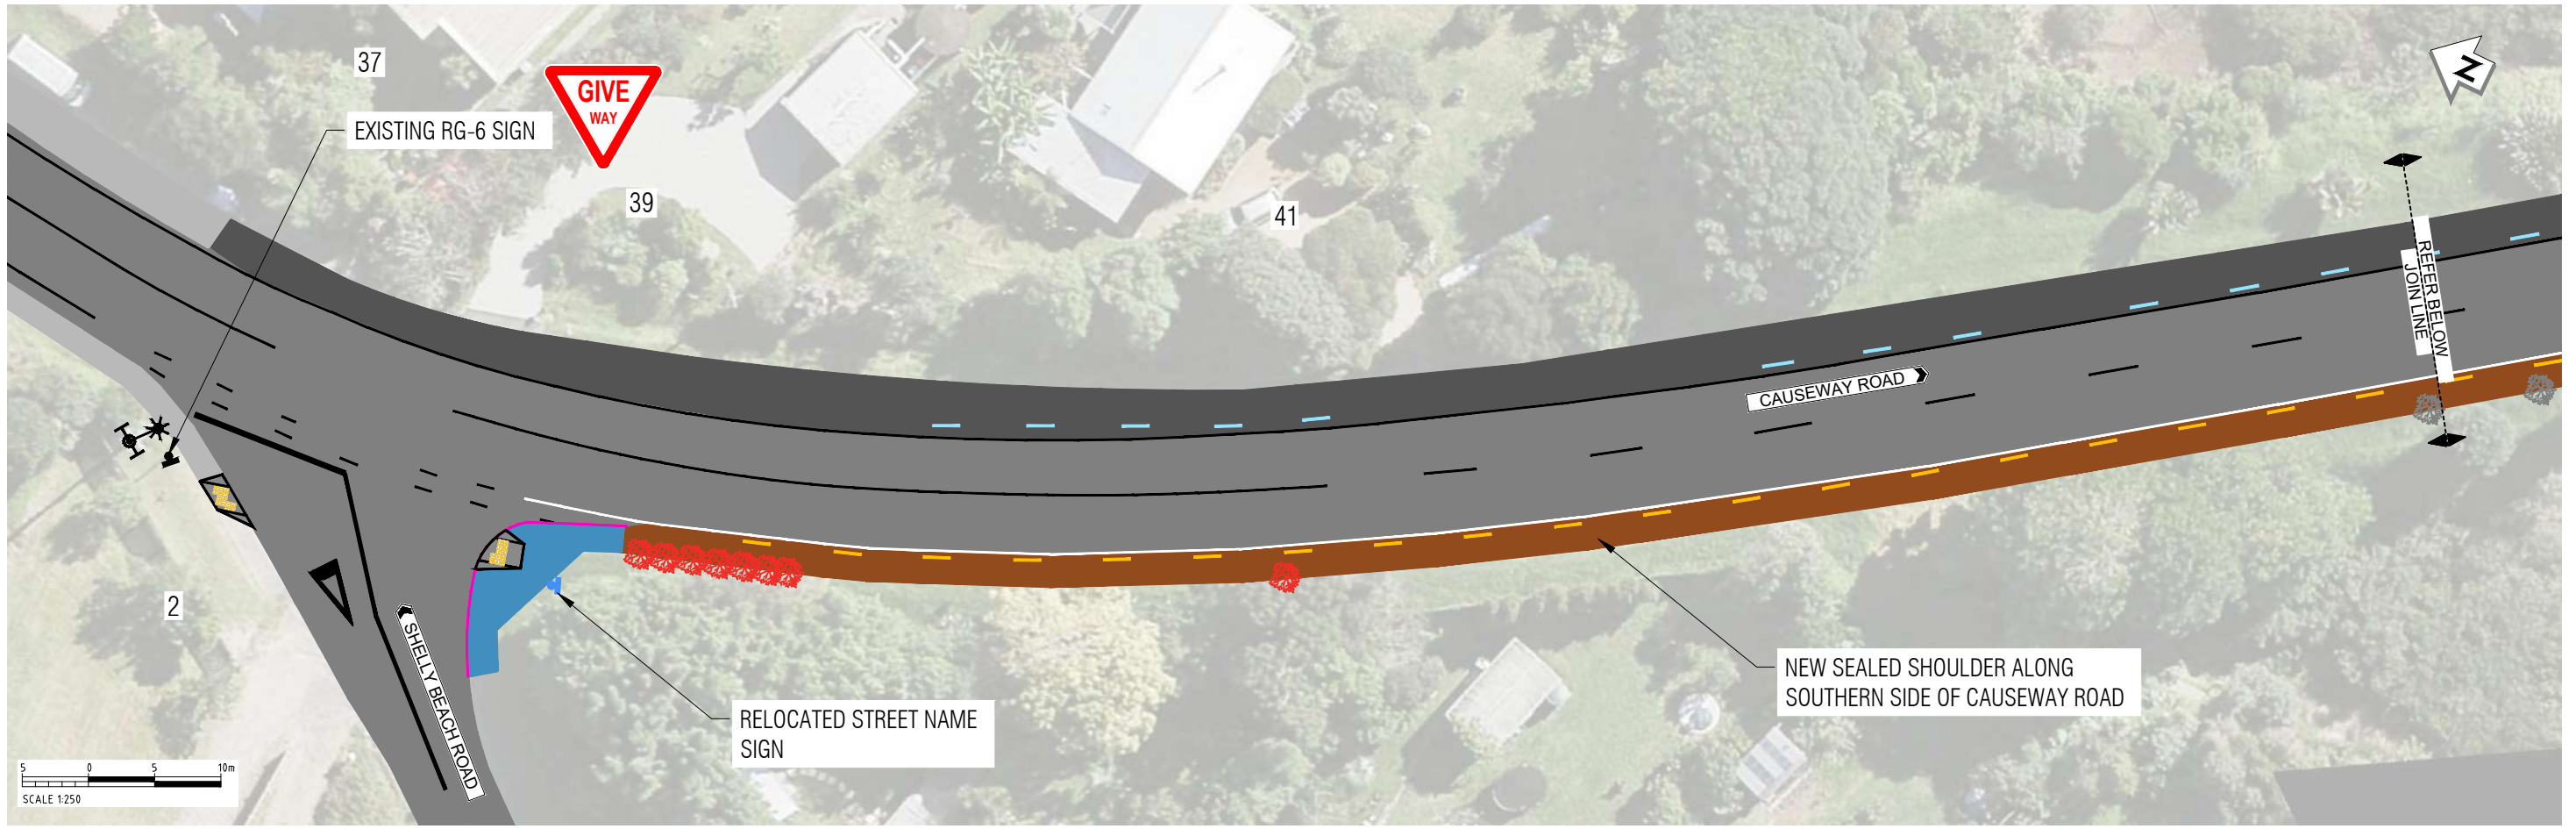

LEGEND

- | | | | |
|---------------------------------|--|---------------------------------------|--------------------|
| EXISTING PROPERTY BOUNDARY | EXISTING CARRIAGEWAY | NEW SEALED SHOULDER | NEW TACTILE PAVERS |
| EXISTING KERBLINE / ROADMARKING | RELOCATED SIGN | NEW FOOTPATH | |
| NEW WHITE ROAD MARKING | EXISTING SIGN | EXISTING TREE | |
| EXISTING CYCLE SEPARATORS | EXISTING COMBINED LIGHT AND POWER POLE | EXISTING TREE TO BE TRIMMED / REMOVED | |
| NEW CYCLE SEPARATORS | EXISTING SEALED SHOULDER | | |
| EXISTING FOOTPATH | | | |



AUCKLAND TRANSPORT
 TTEPS PANEL COMMUNITY SAFETY
 FUND PROGRAMME
 CSFW1.1 (SITE 11) - CAUSEWAY ROAD

Status Stamp
FOR CONSULTATION

Date Stamp
 08.09.2020



SCALES (A1) 1:250@A1, 1:500@A3

Drawing No.
 310203750-01-011_G025


Rev
 A

ORIGINAL SIZE A1

Last modified: Jan 20 2016 By

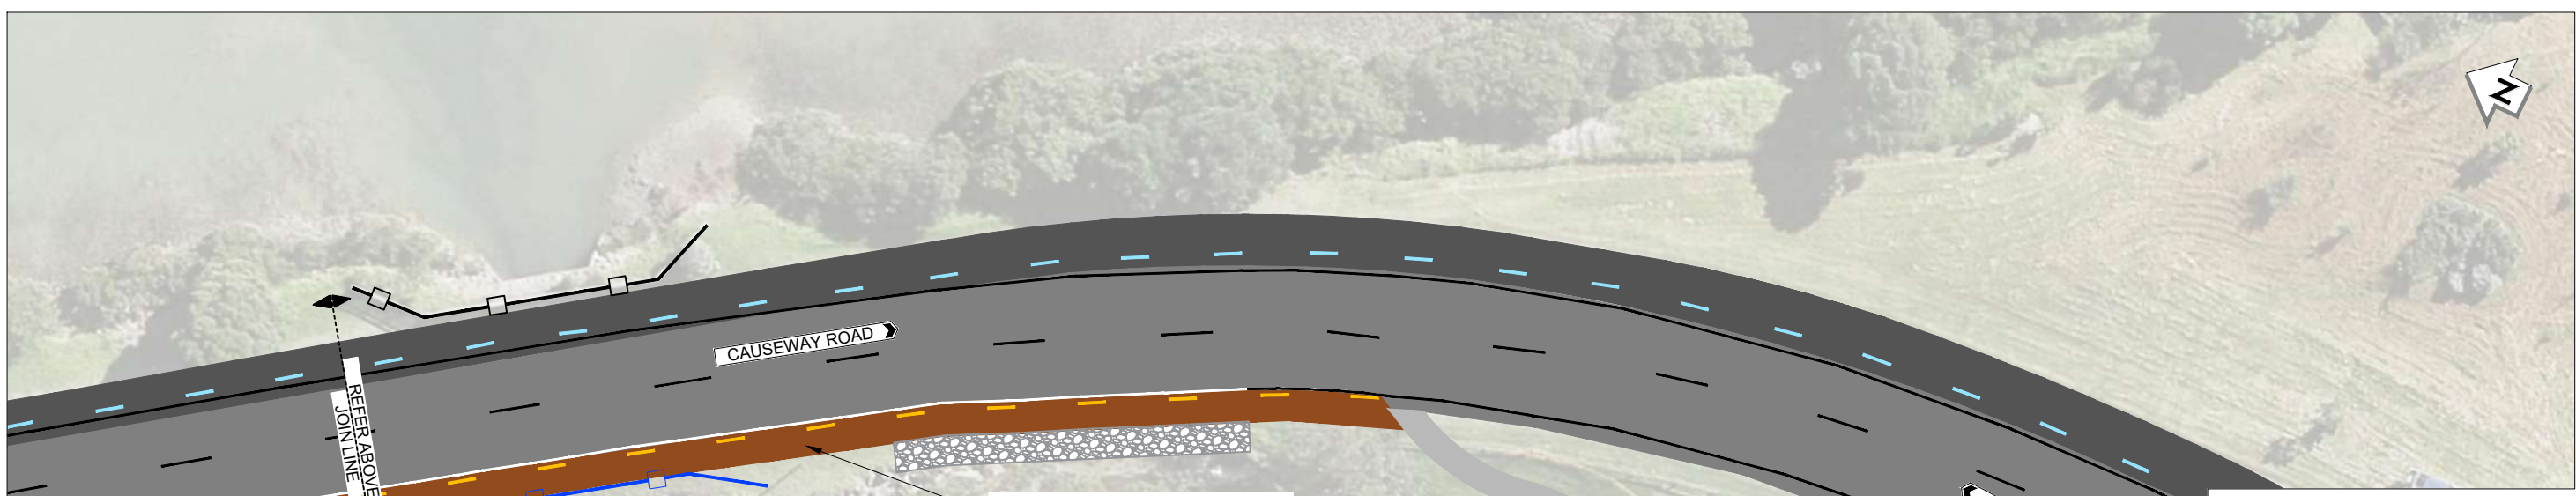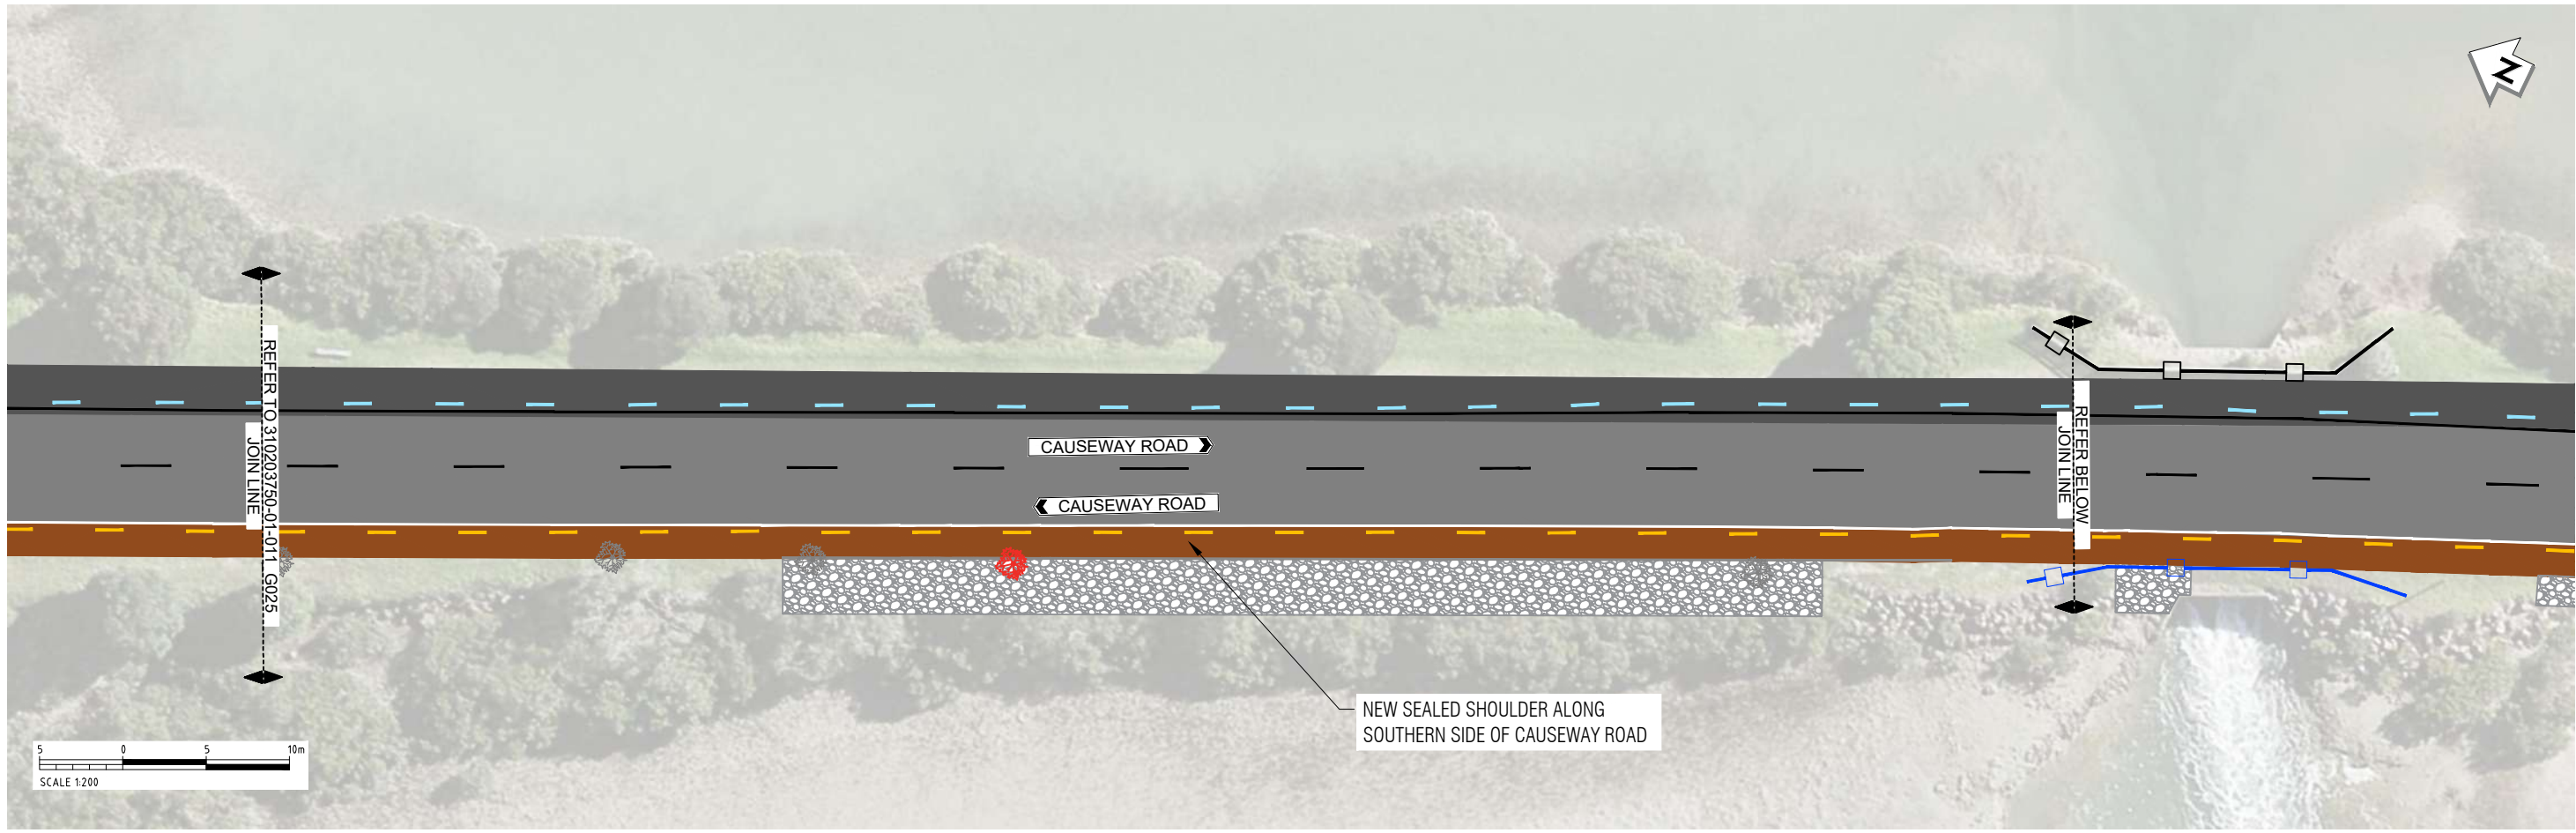

LEGEND					
	EXISTING PROPERTY BOUNDARY		EXISTING TREE TO BE TRIMMED / REMOVED		EXISTING CARRIAGEWAY
	EXISTING KERBLINE / ROADMARKING		EXISTING TREE		EXISTING SEALED SHOULDER
	NEW WHITE ROAD ROADMARKING		NEW SEALED SHOULDER		EXISTING FOOTPATH
	NEW CYCLE SEPARATORS				
	EXISTING CYCLE SEPARATORS				
	NEW FENCE				
	EXISTING FENCE				
	NEW ROCK WALL				



AUCKLAND TRANSPORT
TTEPS PANEL COMMUNITY SAFETY
FUND PROGRAMME
CSFW1.1 (SITE 11) - CAUSEWAY ROAD

Status Stamp	FOR CONSULTATION	
Date Stamp	08.09.2020	
SCALES (A1)	1:250@A1, 1:500@A3	
Drawing No.	310203750-01-011_G026	Rev A