


200mm DO NOT SCALE - IF IN DOUBT, ASK  
150  
100  
90  
80  
70  
60  
50  
40  
30  
20  
10  
0  
ORIGINAL SIZE A1

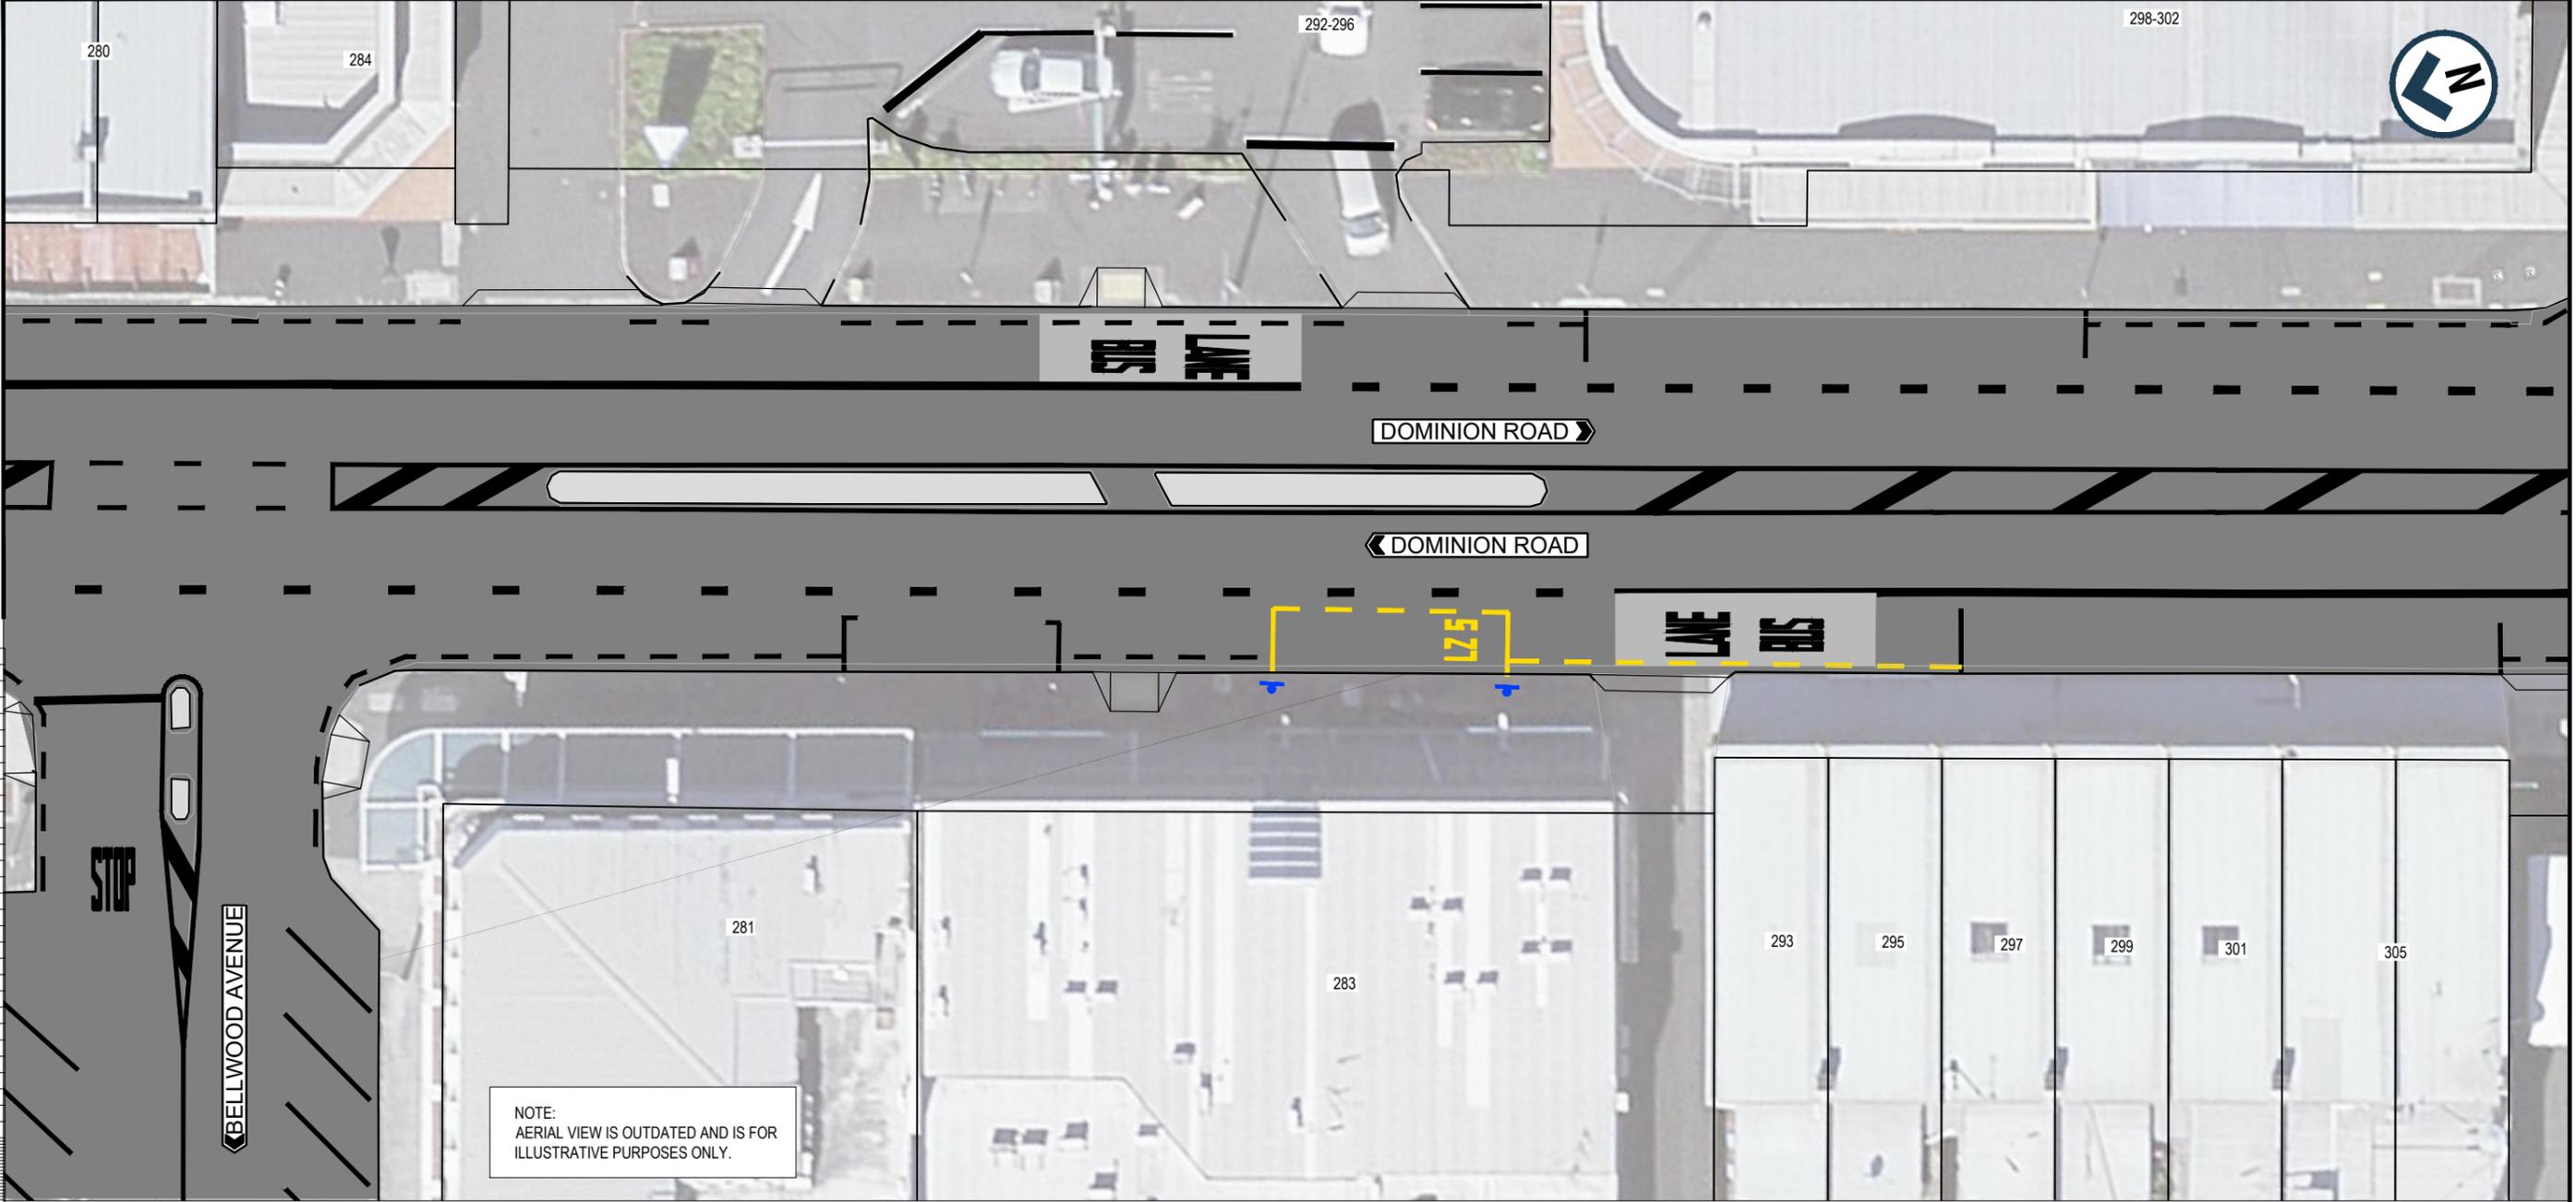

NOTE:  
AERIAL VIEW IS OUTDATED AND IS FOR  
ILLUSTRATIVE PURPOSES ONLY.

**LEGEND**

- EXISTING KERB
- EXISTING ROAD MARKING
- NEW YELLOW ROAD MARKING
- EXISTING TRAFFIC ISLAND
- EXISTING PRAM CROSSING
- NEW TRAFFIC SIGN



**AUCKLAND TRANSPORT**  
NEW LOADING ZONE  
#287 DOMINION ROAD

Status Stamp	FOR CONSULTATION		
Date Stamp	13/11/2020		
A1 Scale	1:250	A3 Scale	1:500
Drawing No.	51-34340-05-G231		Rev. <b>A</b>