



200mm DO NOT SCALE - IF IN DOUBT, ASK  
150  
100  
90  
80  
70  
60  
50  
40  
30  
20  
10  
0  
ORIGINAL SIZE A1

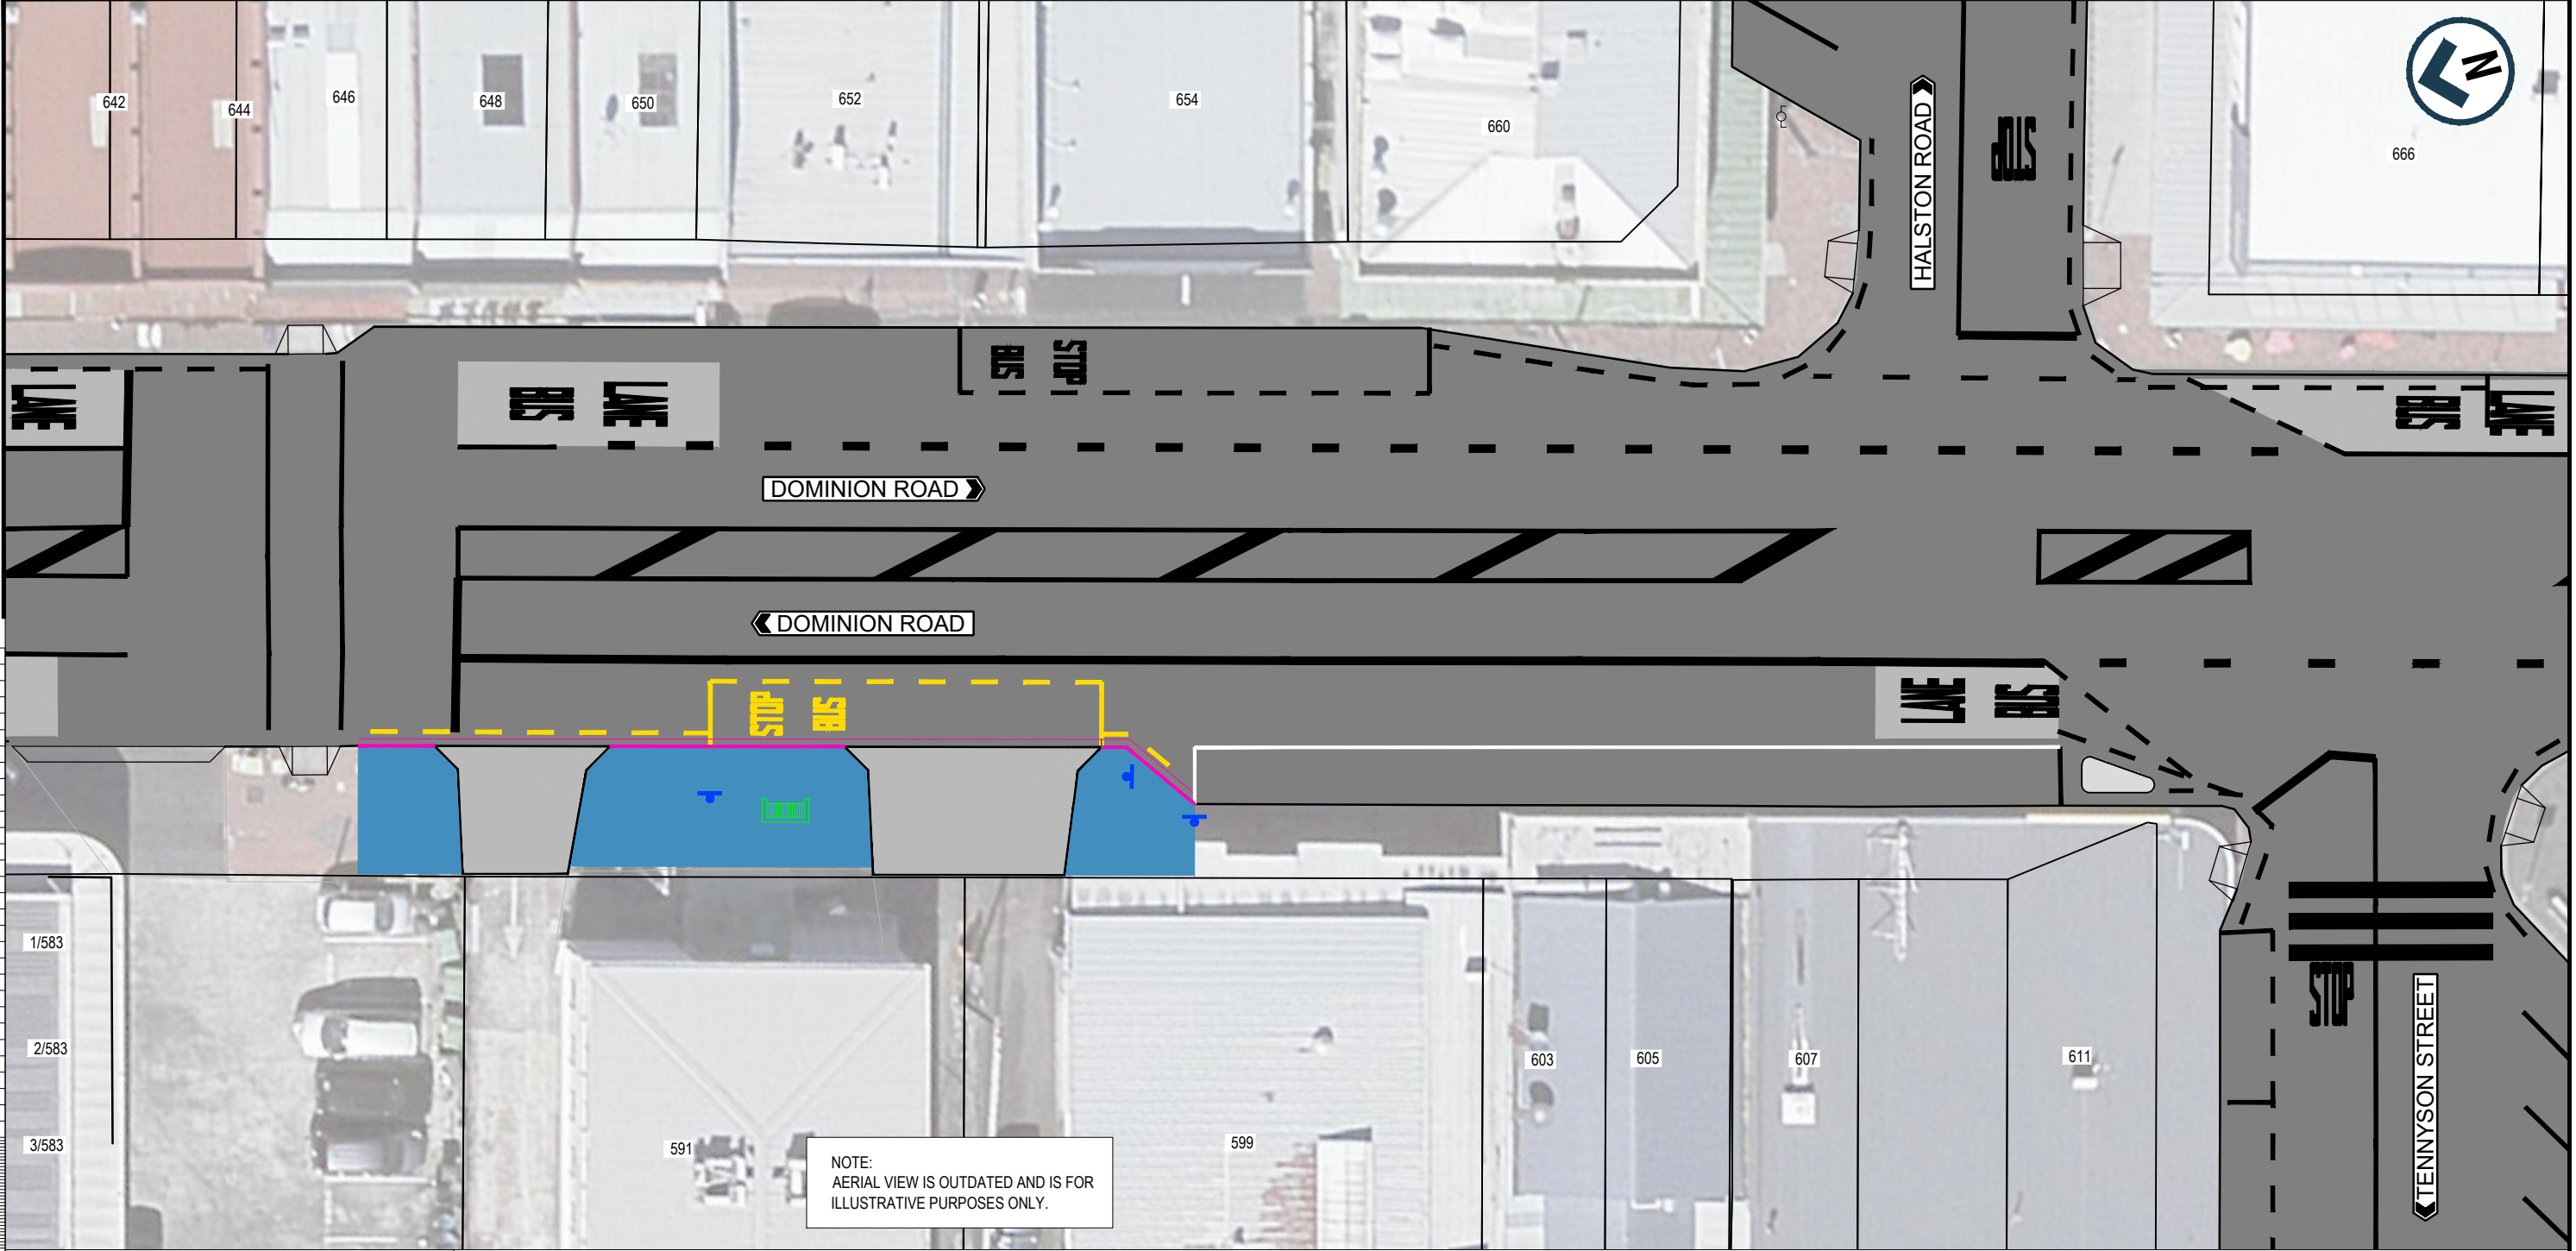

NOTE:  
AERIAL VIEW IS OUTDATED AND IS FOR  
ILLUSTRATIVE PURPOSES ONLY.

- LEGEND**
- EXISTING KERB
  - NEW KERB
  - EXISTING ROAD MARKING
  - NEW WHITE ROAD MARKING
  - NEW YELLOW ROAD MARKING
  - NEW/ RECONSTRUCTED FOOTPATH
  - VEHICLE CROSSING REINSTATEMENT
  - EXISTING TRAFFIC ISLAND
  - EXISTING PRAM CROSSING
  - NEW / RELOCATED TRAFFIC SIGN
  - RELOCATED SEAT



**AUCKLAND TRANSPORT**  
BUS STOP IMPROVEMENTS  
#591 DOMINION ROAD

Status Stamp	FOR CONSULTATION		
Date Stamp	13/11/2020		
A1 Scale	1:250	A3 Scale	1:500
Drawing No.	51-34340-05-G232		Rev. <b>A</b>