


200mm DO NOT SCALE - F IN DOUBT, ASK
150
100
90
80
70
60
50
40
30
20
10
0
ORIGINAL SIZE A1

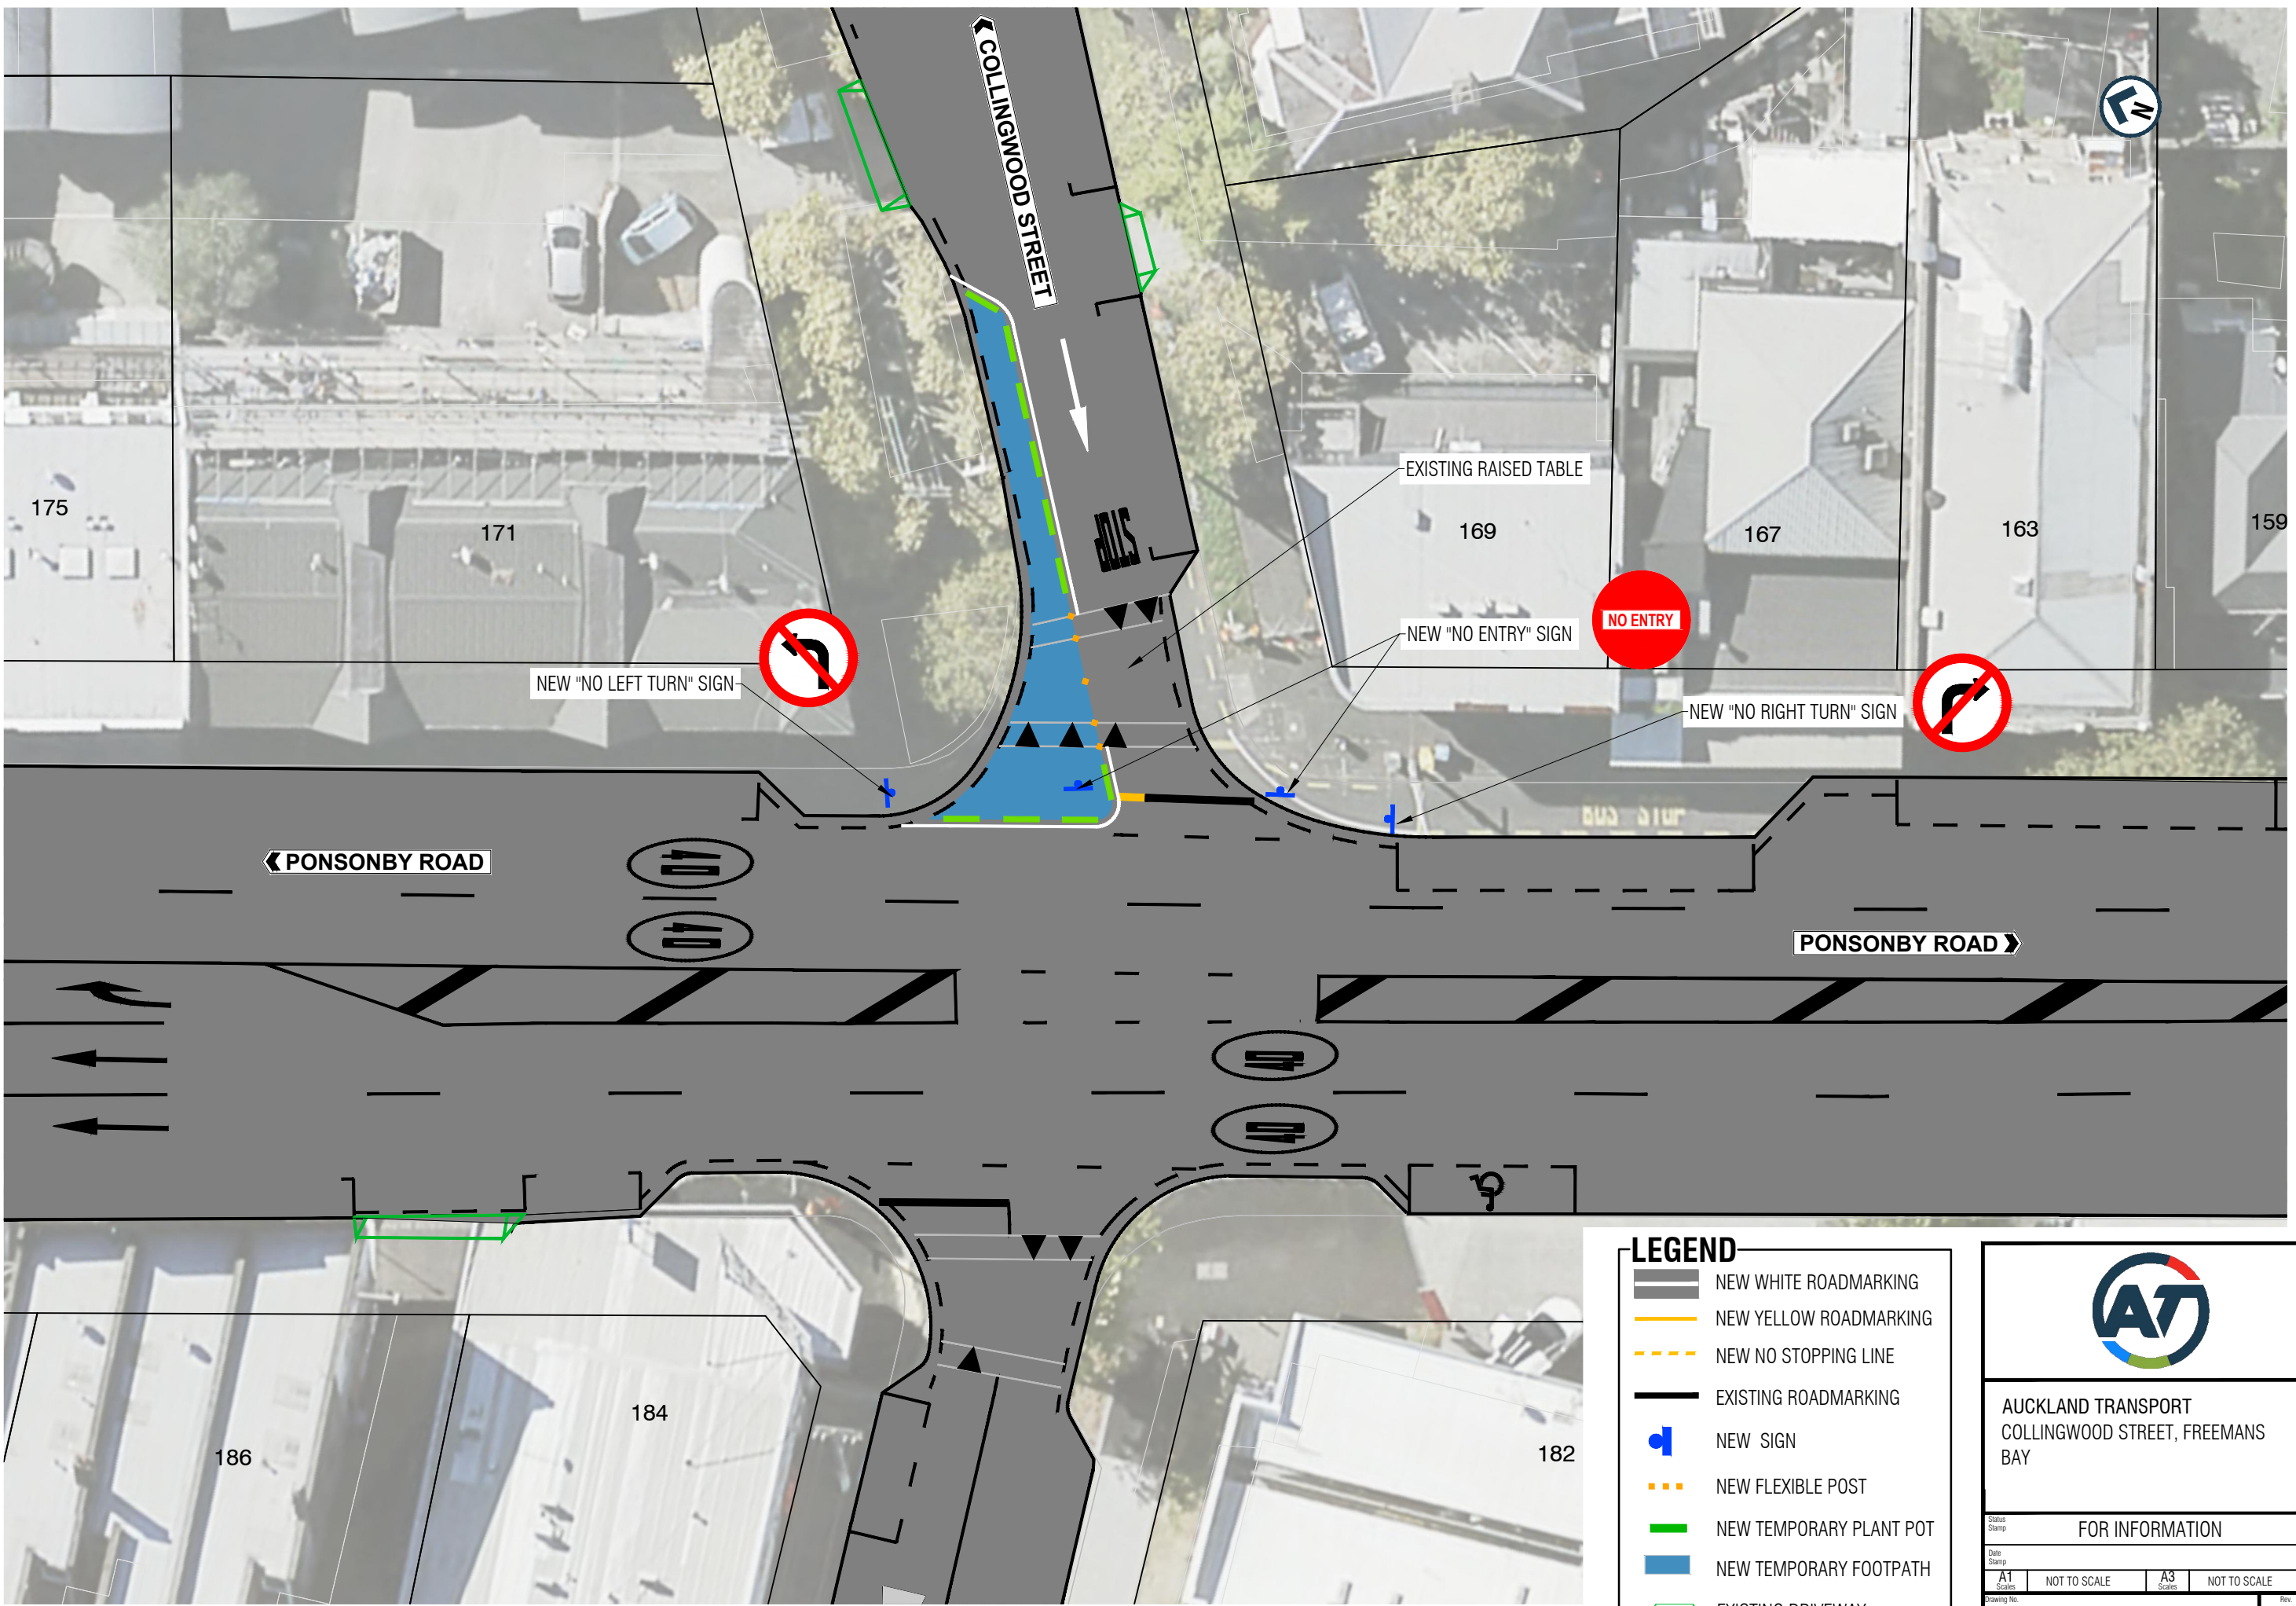

LEGEND

	NEW WHITE ROADMARKING
	NEW YELLOW ROADMARKING
	NEW NO STOPPING LINE
	EXISTING ROADMARKING
	NEW SIGN
	NEW FLEXIBLE POST
	NEW TEMPORARY PLANT POT
	NEW TEMPORARY FOOTPATH
	EXISTING DRIVEWAY

AUCKLAND TRANSPORT
COLLINGWOOD STREET, FREEMANS BAY

Status Stamp: FOR INFORMATION

Date Stamp:

A1 Scales	NOT TO SCALE	A3 Scales	NOT TO SCALE
-----------	--------------	-----------	--------------

Drawing No: 2020-RFI-045_G030

Rev. **A**