



200mm DO NOT SCALE - F IN DOUBT, ASK
150
100
90
80
70
60
50
40
30
20
10
0
ORIGINAL SIZE

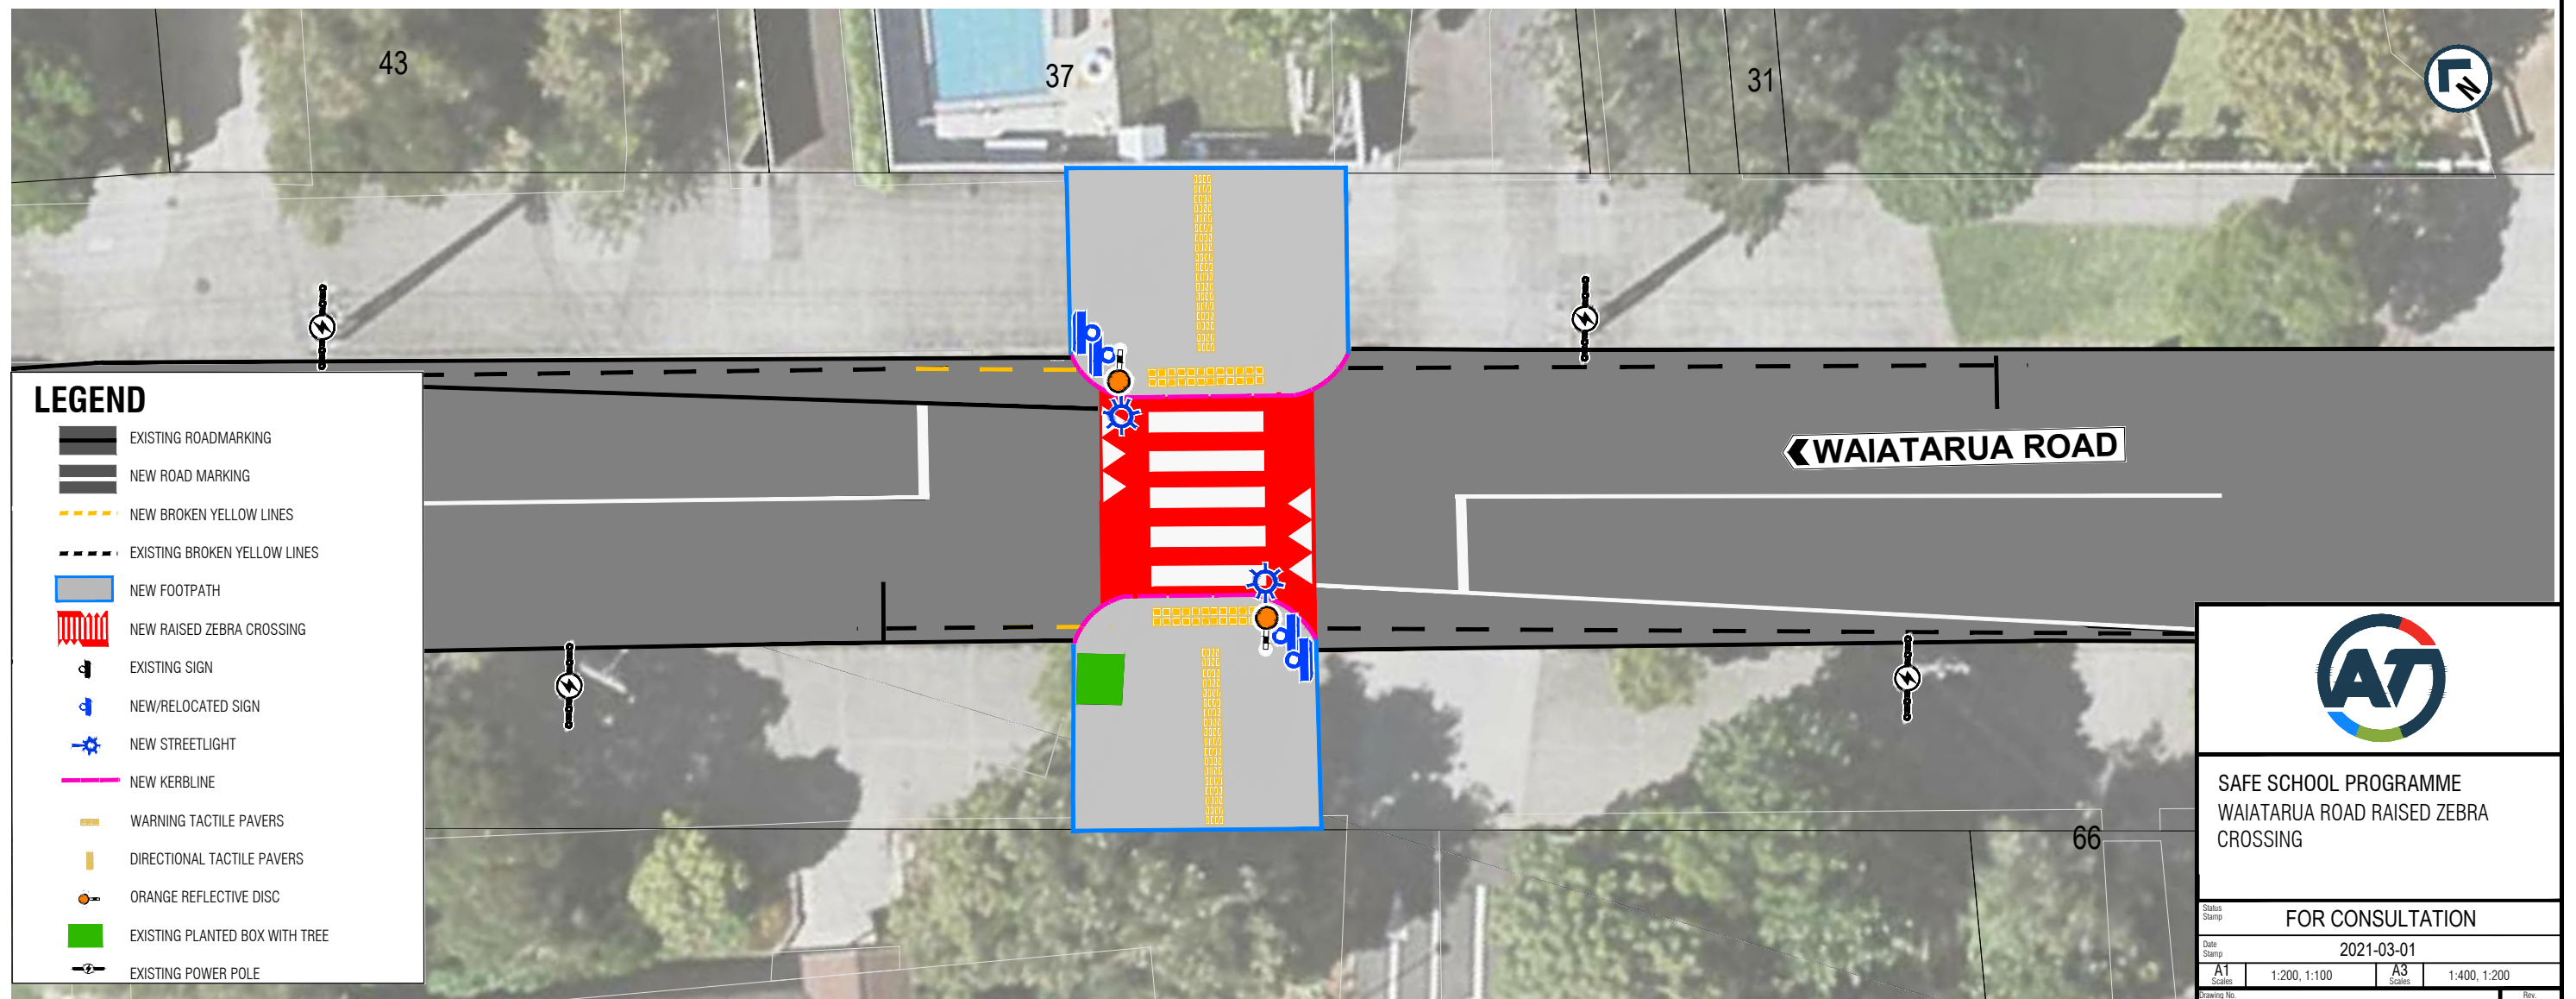

LEGEND

- EXISTING ROADMARKING
- NEW ROAD MARKING
- NEW BROKEN YELLOW LINES
- EXISTING BROKEN YELLOW LINES
- NEW FOOTPATH
- NEW RAISED ZEBRA CROSSING
- EXISTING SIGN
- NEW/RELOCATED SIGN
- NEW STREETLIGHT
- NEW KERBLINE
- WARNING TACTILE PAVERS
- DIRECTIONAL TACTILE PAVERS
- ORANGE REFLECTIVE DISC
- EXISTING PLANTED BOX WITH TREE
- EXISTING POWER POLE

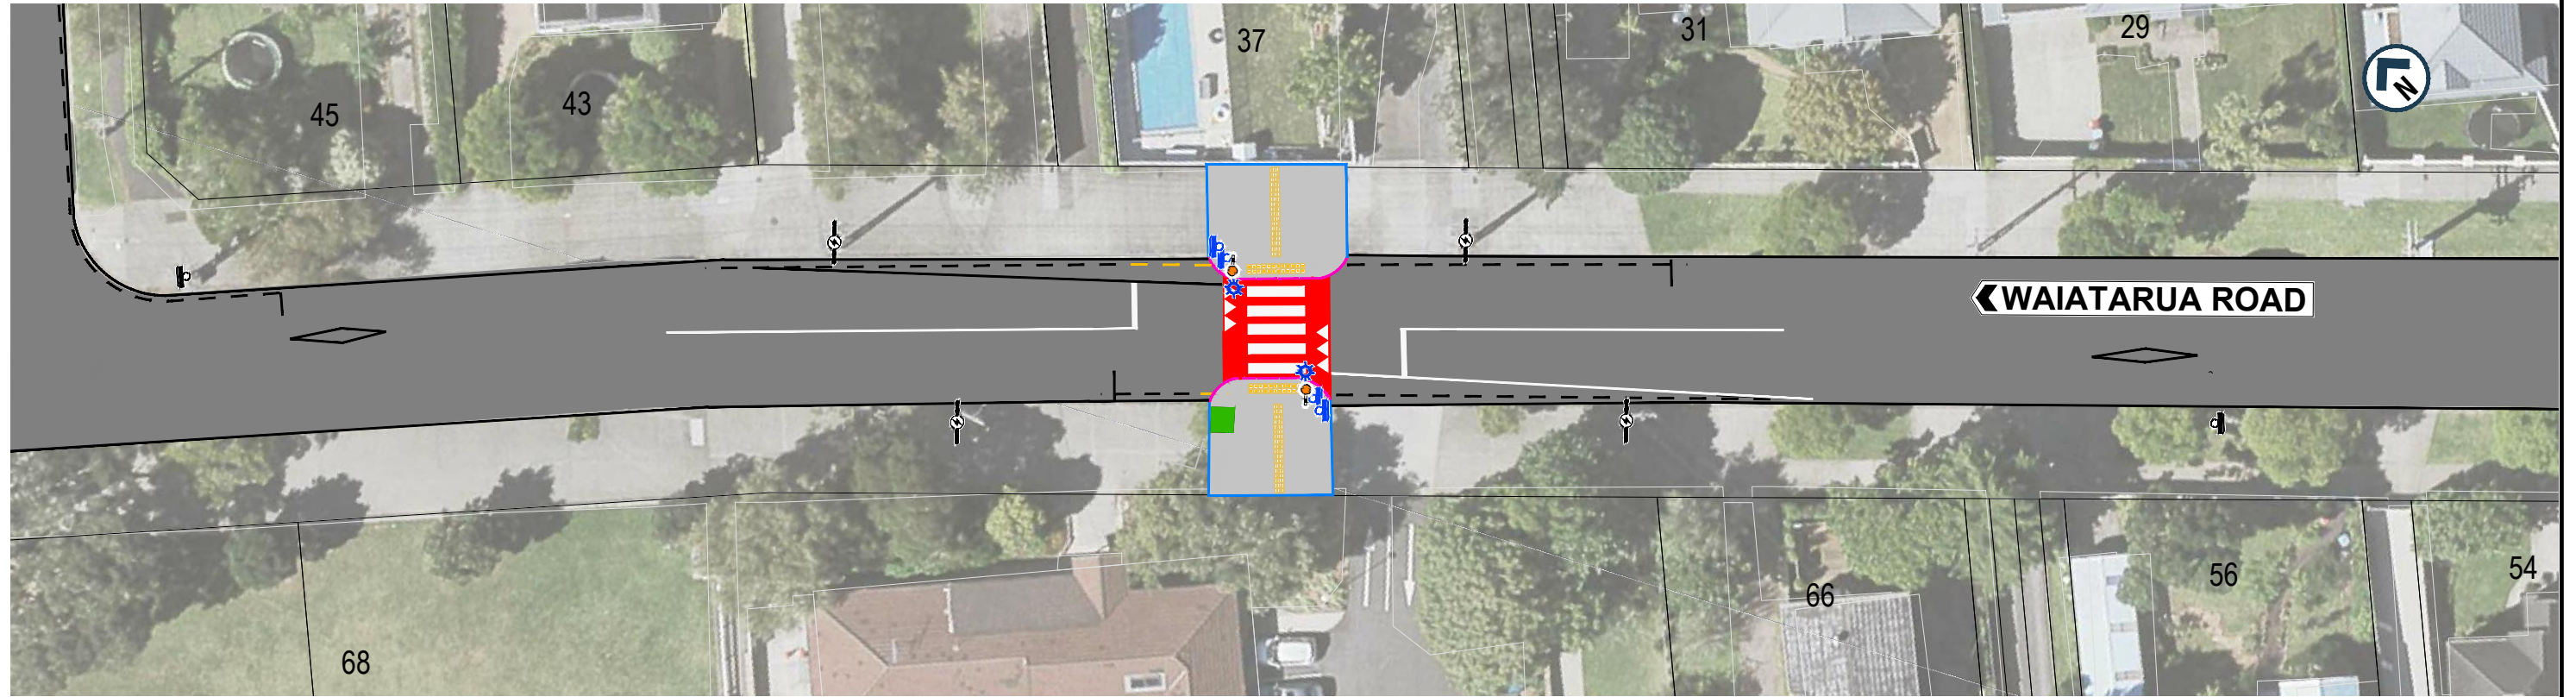

SAFE SCHOOL PROGRAMME
WAIATARUA ROAD RAISED ZEBRA
CROSSING

FOR CONSULTATION

Date Stamp 2021-03-01

A1 Scales	1:200, 1:100	A3 Scales	1:400, 1:200
-----------	--------------	-----------	--------------

Drawing No. 1-A8216.00_C030

Rev. B