



ORIGINAL SIZE A1  
0 10 20 30 40 50 60 70 80 90 100 150 200mm  
DO NOT SCALE - IF IN DOUBT, ASK



### LEGEND

- PROPERTY BOUNDARIES
- EXISTING ROAD MARKING
- NEW ROADMARKING
- NEW KERBLINE
- NEW CONCRETE FOOTPATH
- REINSTATED TRAFFIC ISLAND
- TACTILE PAVERS
- NEW SIGN
- EXISTING SIGN
- NEW KERB RAMP
- NEW SIGNAL POLE
- EXISTING SIGNAL POLE

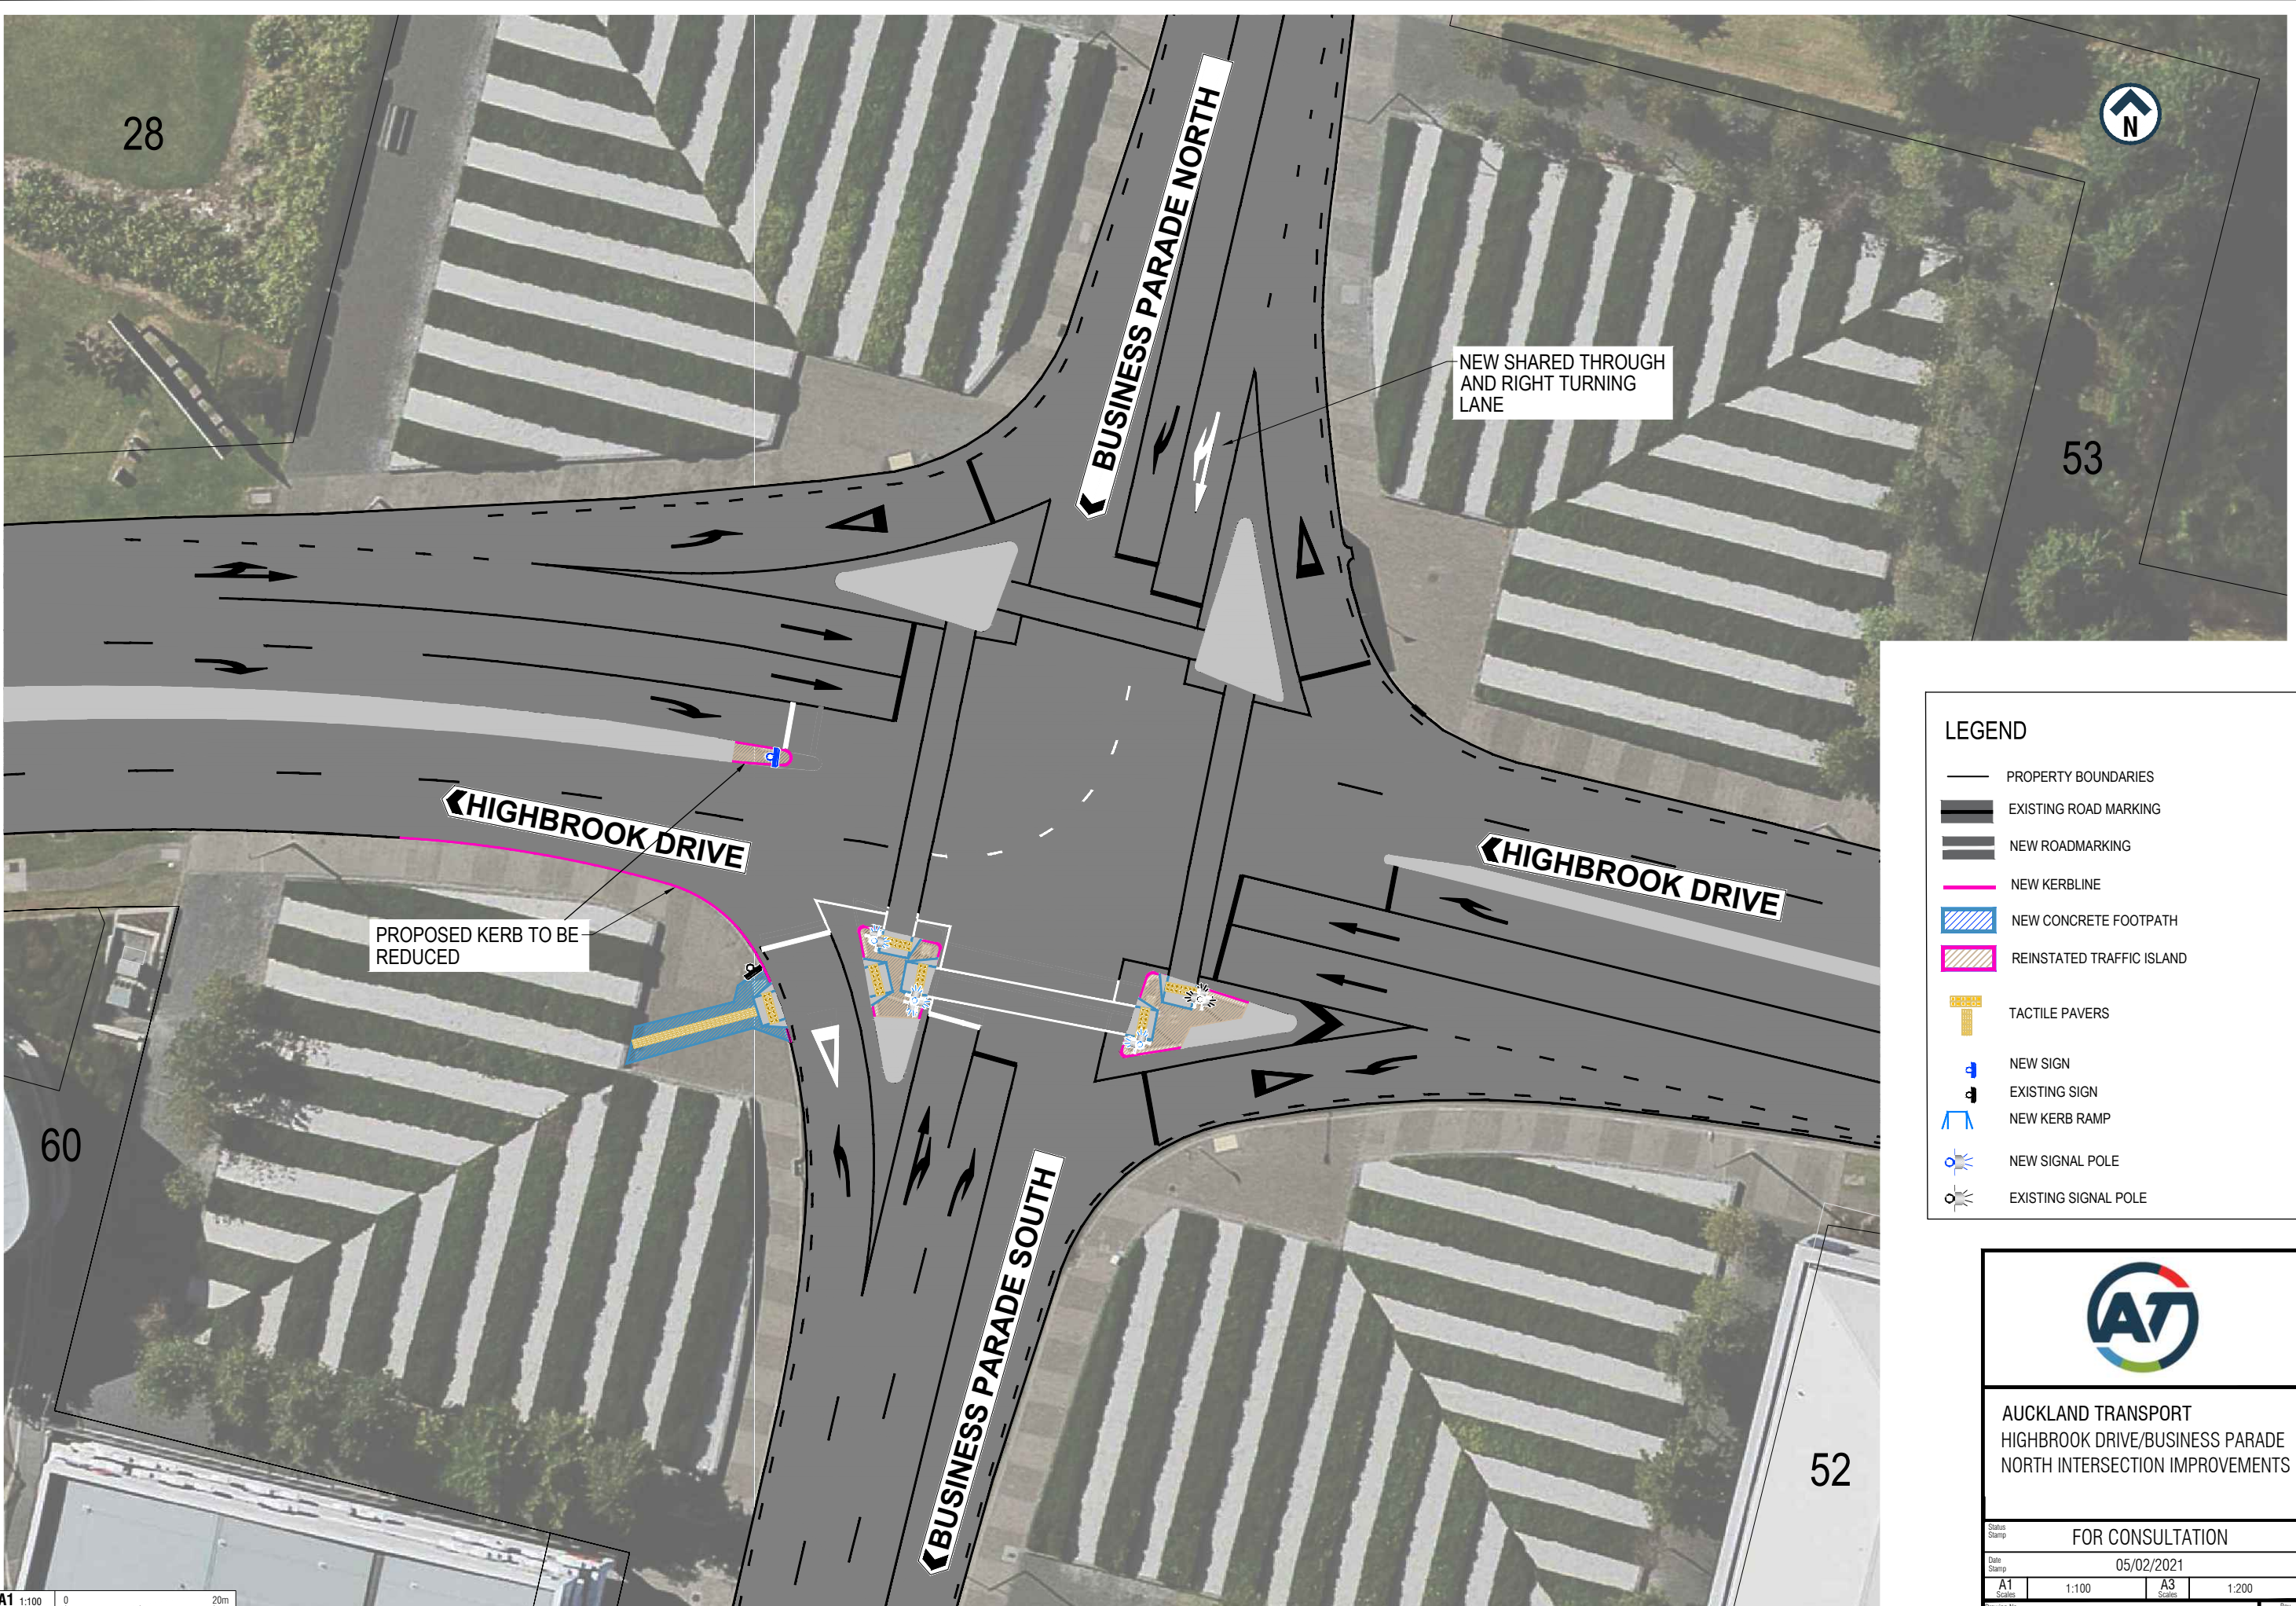

AUCKLAND TRANSPORT  
HIGHBROOK DRIVE/BUSINESS PARADE  
NORTH INTERSECTION IMPROVEMENTS

Status Stamp: FOR CONSULTATION  
Date Stamp: 05/02/2021

A1	1:100	A3	1:200
----	-------	----	-------

Drawing No. 2021-S2-1-A8242.02\_G030

Rev. **A**

A1 1:100  
A3 1:200  
0 20m