


ORIGINAL SIZE A1 200mm DO NOT SCALE - IF IN DOUBT, ASK

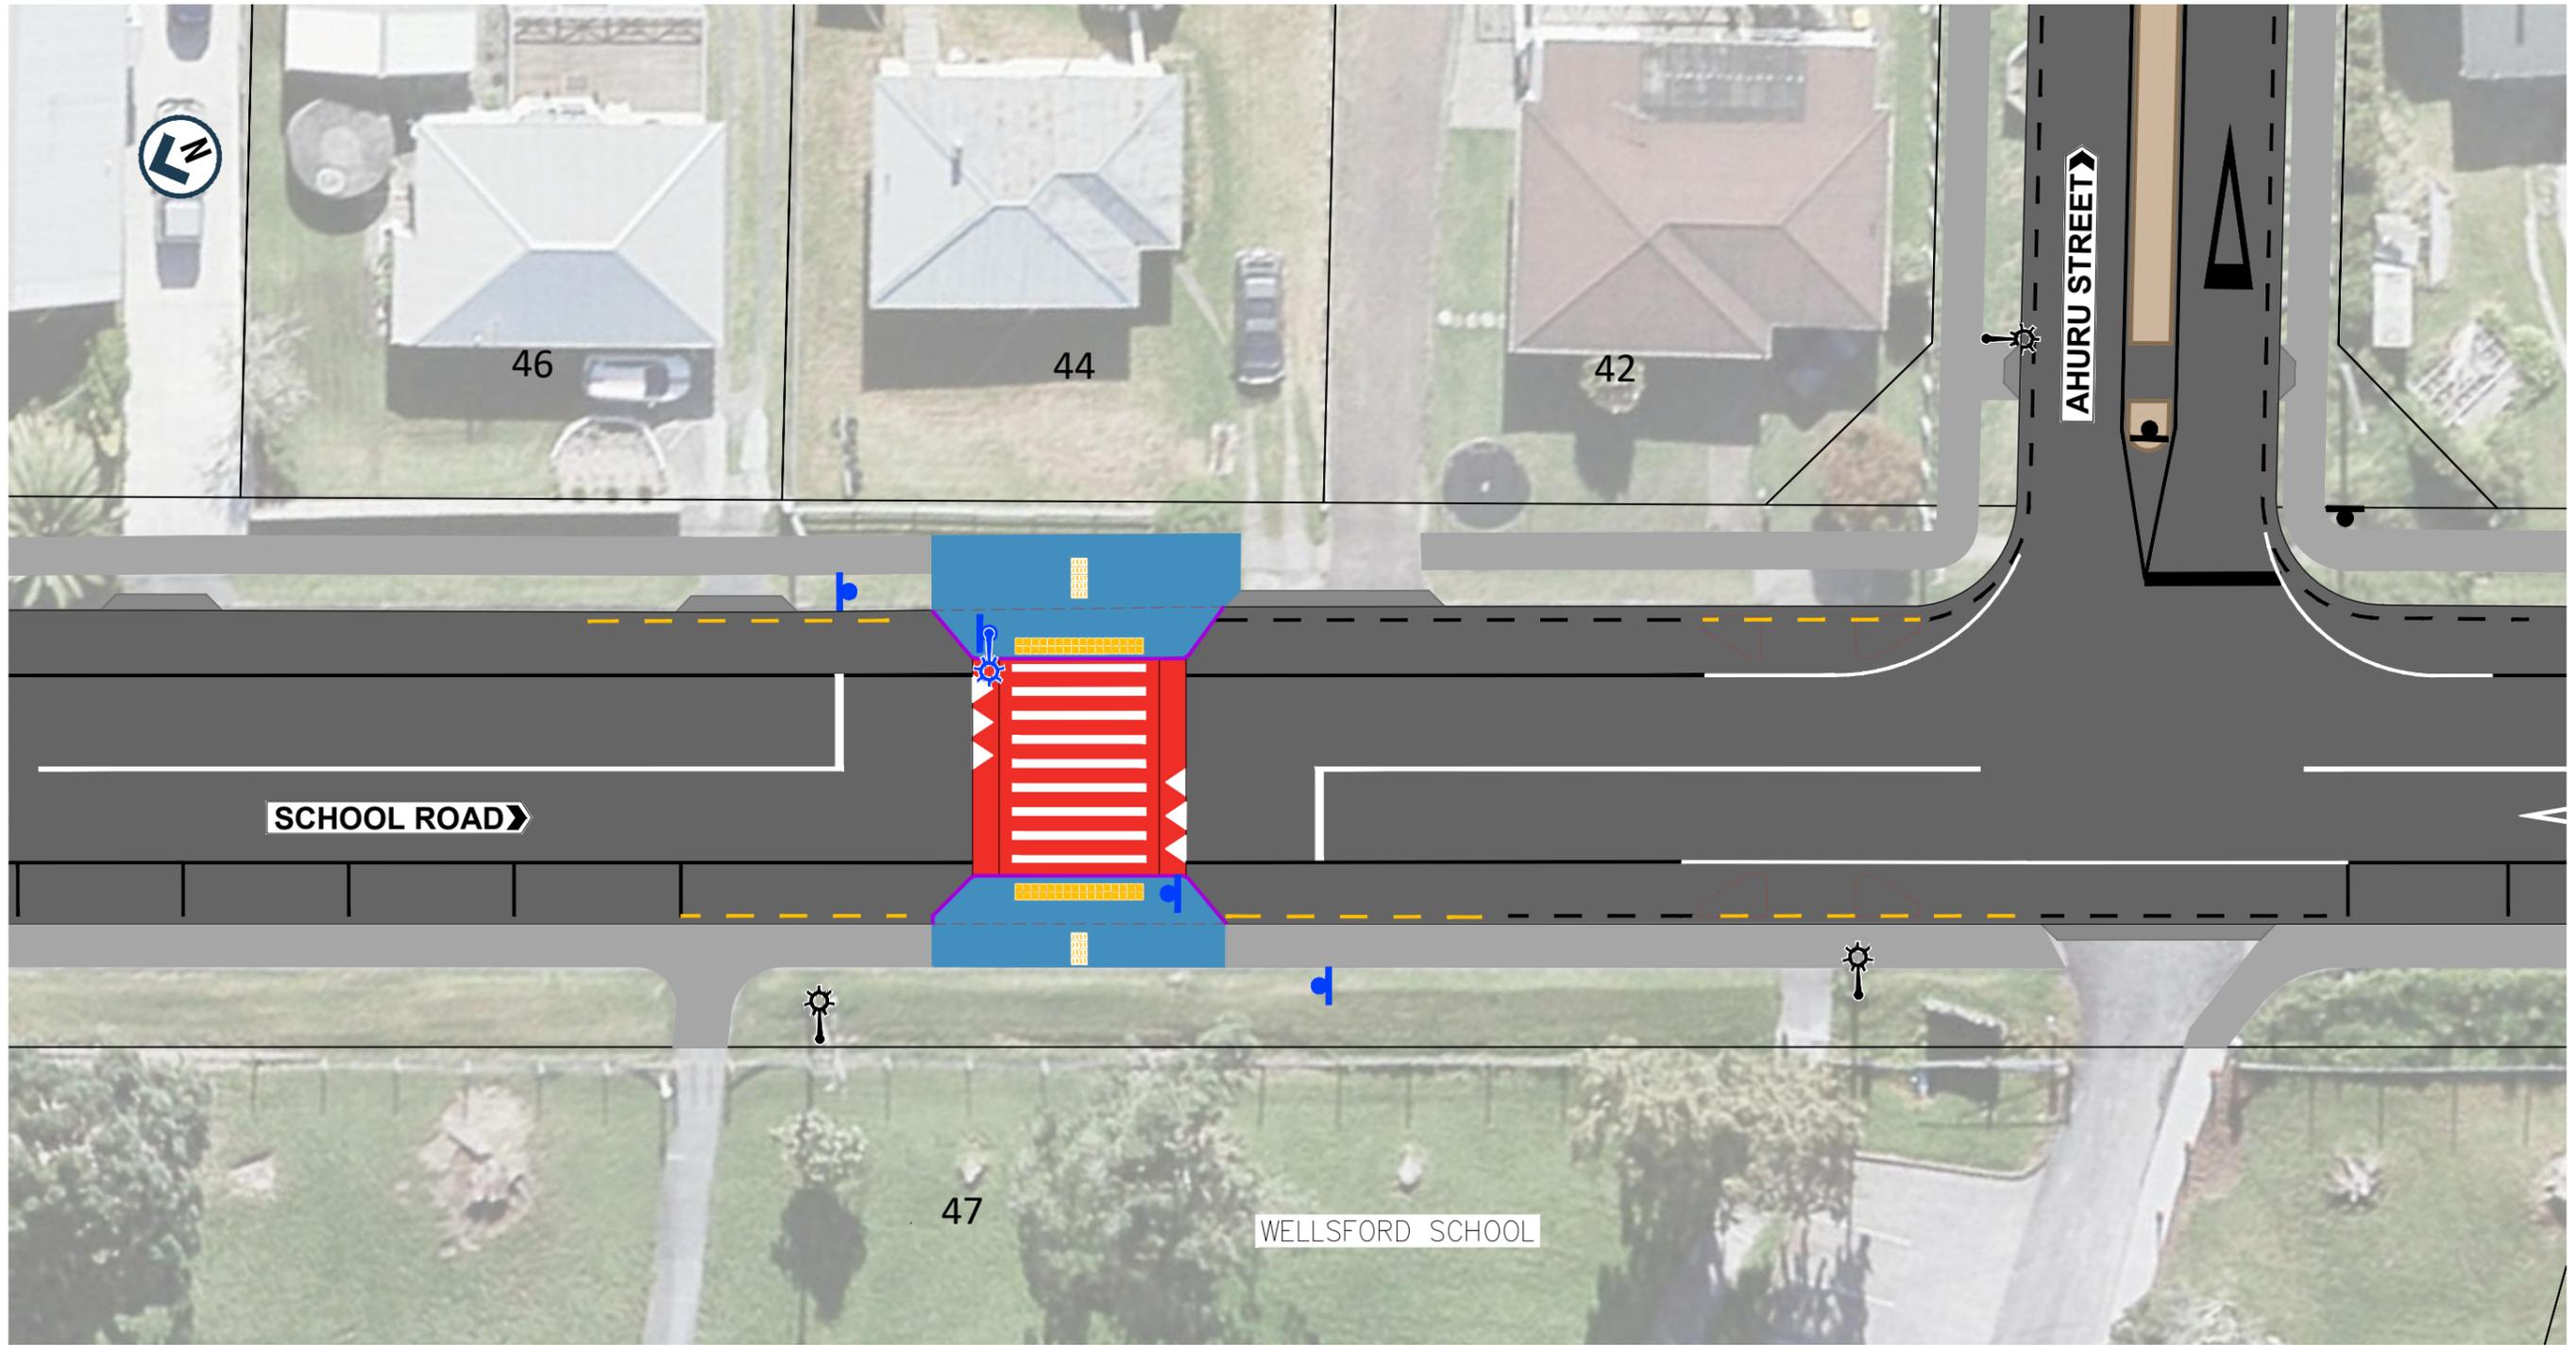

LEGEND

- | | | | |
|--|--------------------------------------|--|--------------------------------|
| | NEW ROADMARKING | | NEW FOOTPATH / KERB |
| | EXISTING ROADMARKING | | EXISTING ISLAND |
| | EXISTING BROKEN YELLOW LINES "NSAAT" | | VEHICLE CROSSING |
| | NEW BROKEN YELLOW LINES "NSAAT" | | NEW TACTILES |
| | EXISTING KERB TO BE REMOVED | | NEW RAISED PEDESTRIAN CROSSING |
| | NEW / RELOCATED SIGN | | |
| | EXISTING SIGN | | |
| | NEW STREET/PEDESTRIAN LIGHT | | |
| | EXISTING STREET/PEDESTRIAN LIGHT | | |



AUCKLAND TRANSPORT
44 SCHOOL ROAD, WELLSFORD
PEDESTRIAN CROSSING IMPROVEMENT

FOR CONSULTATION

03 MAY 2021

A1	NTS	A3	NTS
----	-----	----	-----

2788-3-CS01

A