


ORIGINAL SIZE A1  
200mm  
DO NOT SCALE - IF IN DOUBT, ASK



LEGEND

- NEW ROADMARKING
- NEW KERBLINE
- NEW NO STOPPING AT ALL TIMES MARKINGS
- NEW / RELOCATED SIGN (KEEP LEFT, SPEED HUMP AND BELISHA DISK)
- NEW TACTILE PAVERS
- NEW FOOTPATH / KERB EXTENSION
- HIGH FRICTION SURFACING
- TRAFFIC CALMING / SPEED TABLE
- NEW TRAFFIC ISLAND
- NEW STREETLIGHT
- NEW CATCHPIT

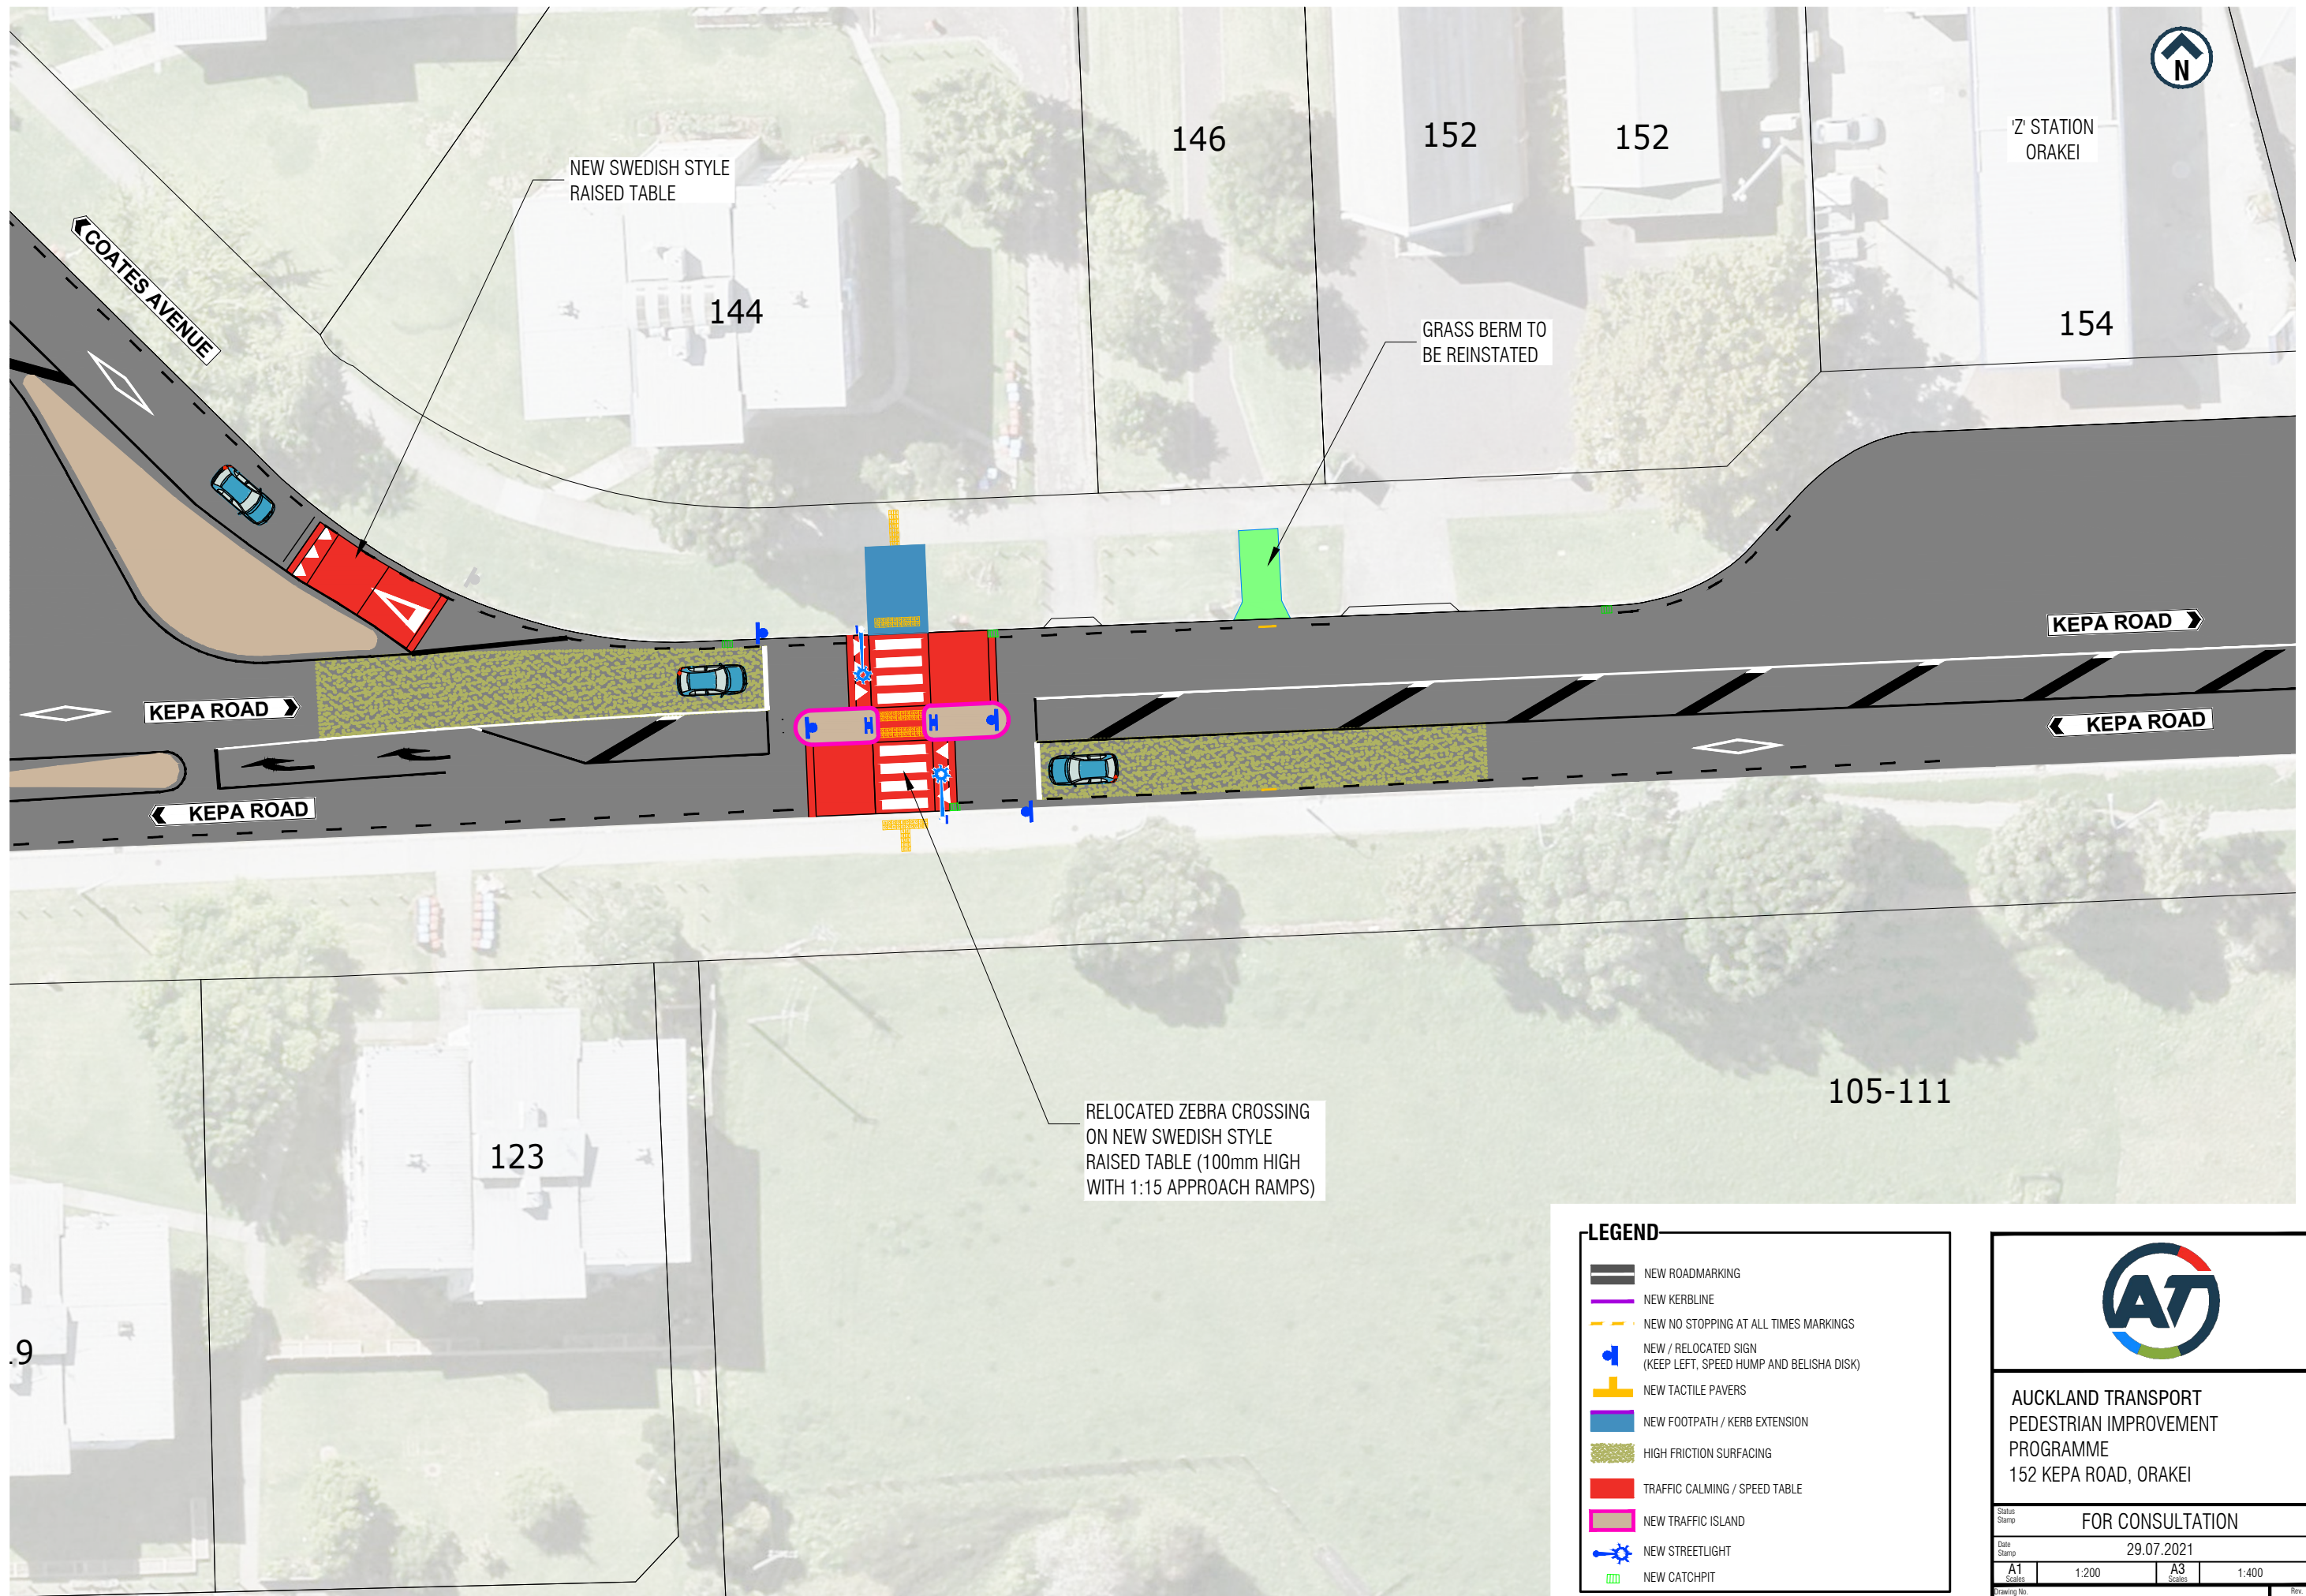

AUCKLAND TRANSPORT  
PEDESTRIAN IMPROVEMENT  
PROGRAMME  
152 KEPA ROAD, ORAKEI

FOR CONSULTATION

Date Stamp 29.07.2021

A1 Scale	1:200	A3 Scale	1:400
-------------	-------	-------------	-------

Drawing No. A2110796-07

Rev. A