


ORIGINAL SIZE A1
DO NOT SCALE - IF IN DOUBT, ASK



INSET A

EXTENT OF WORK

A1 1:1000
A3 1:2000

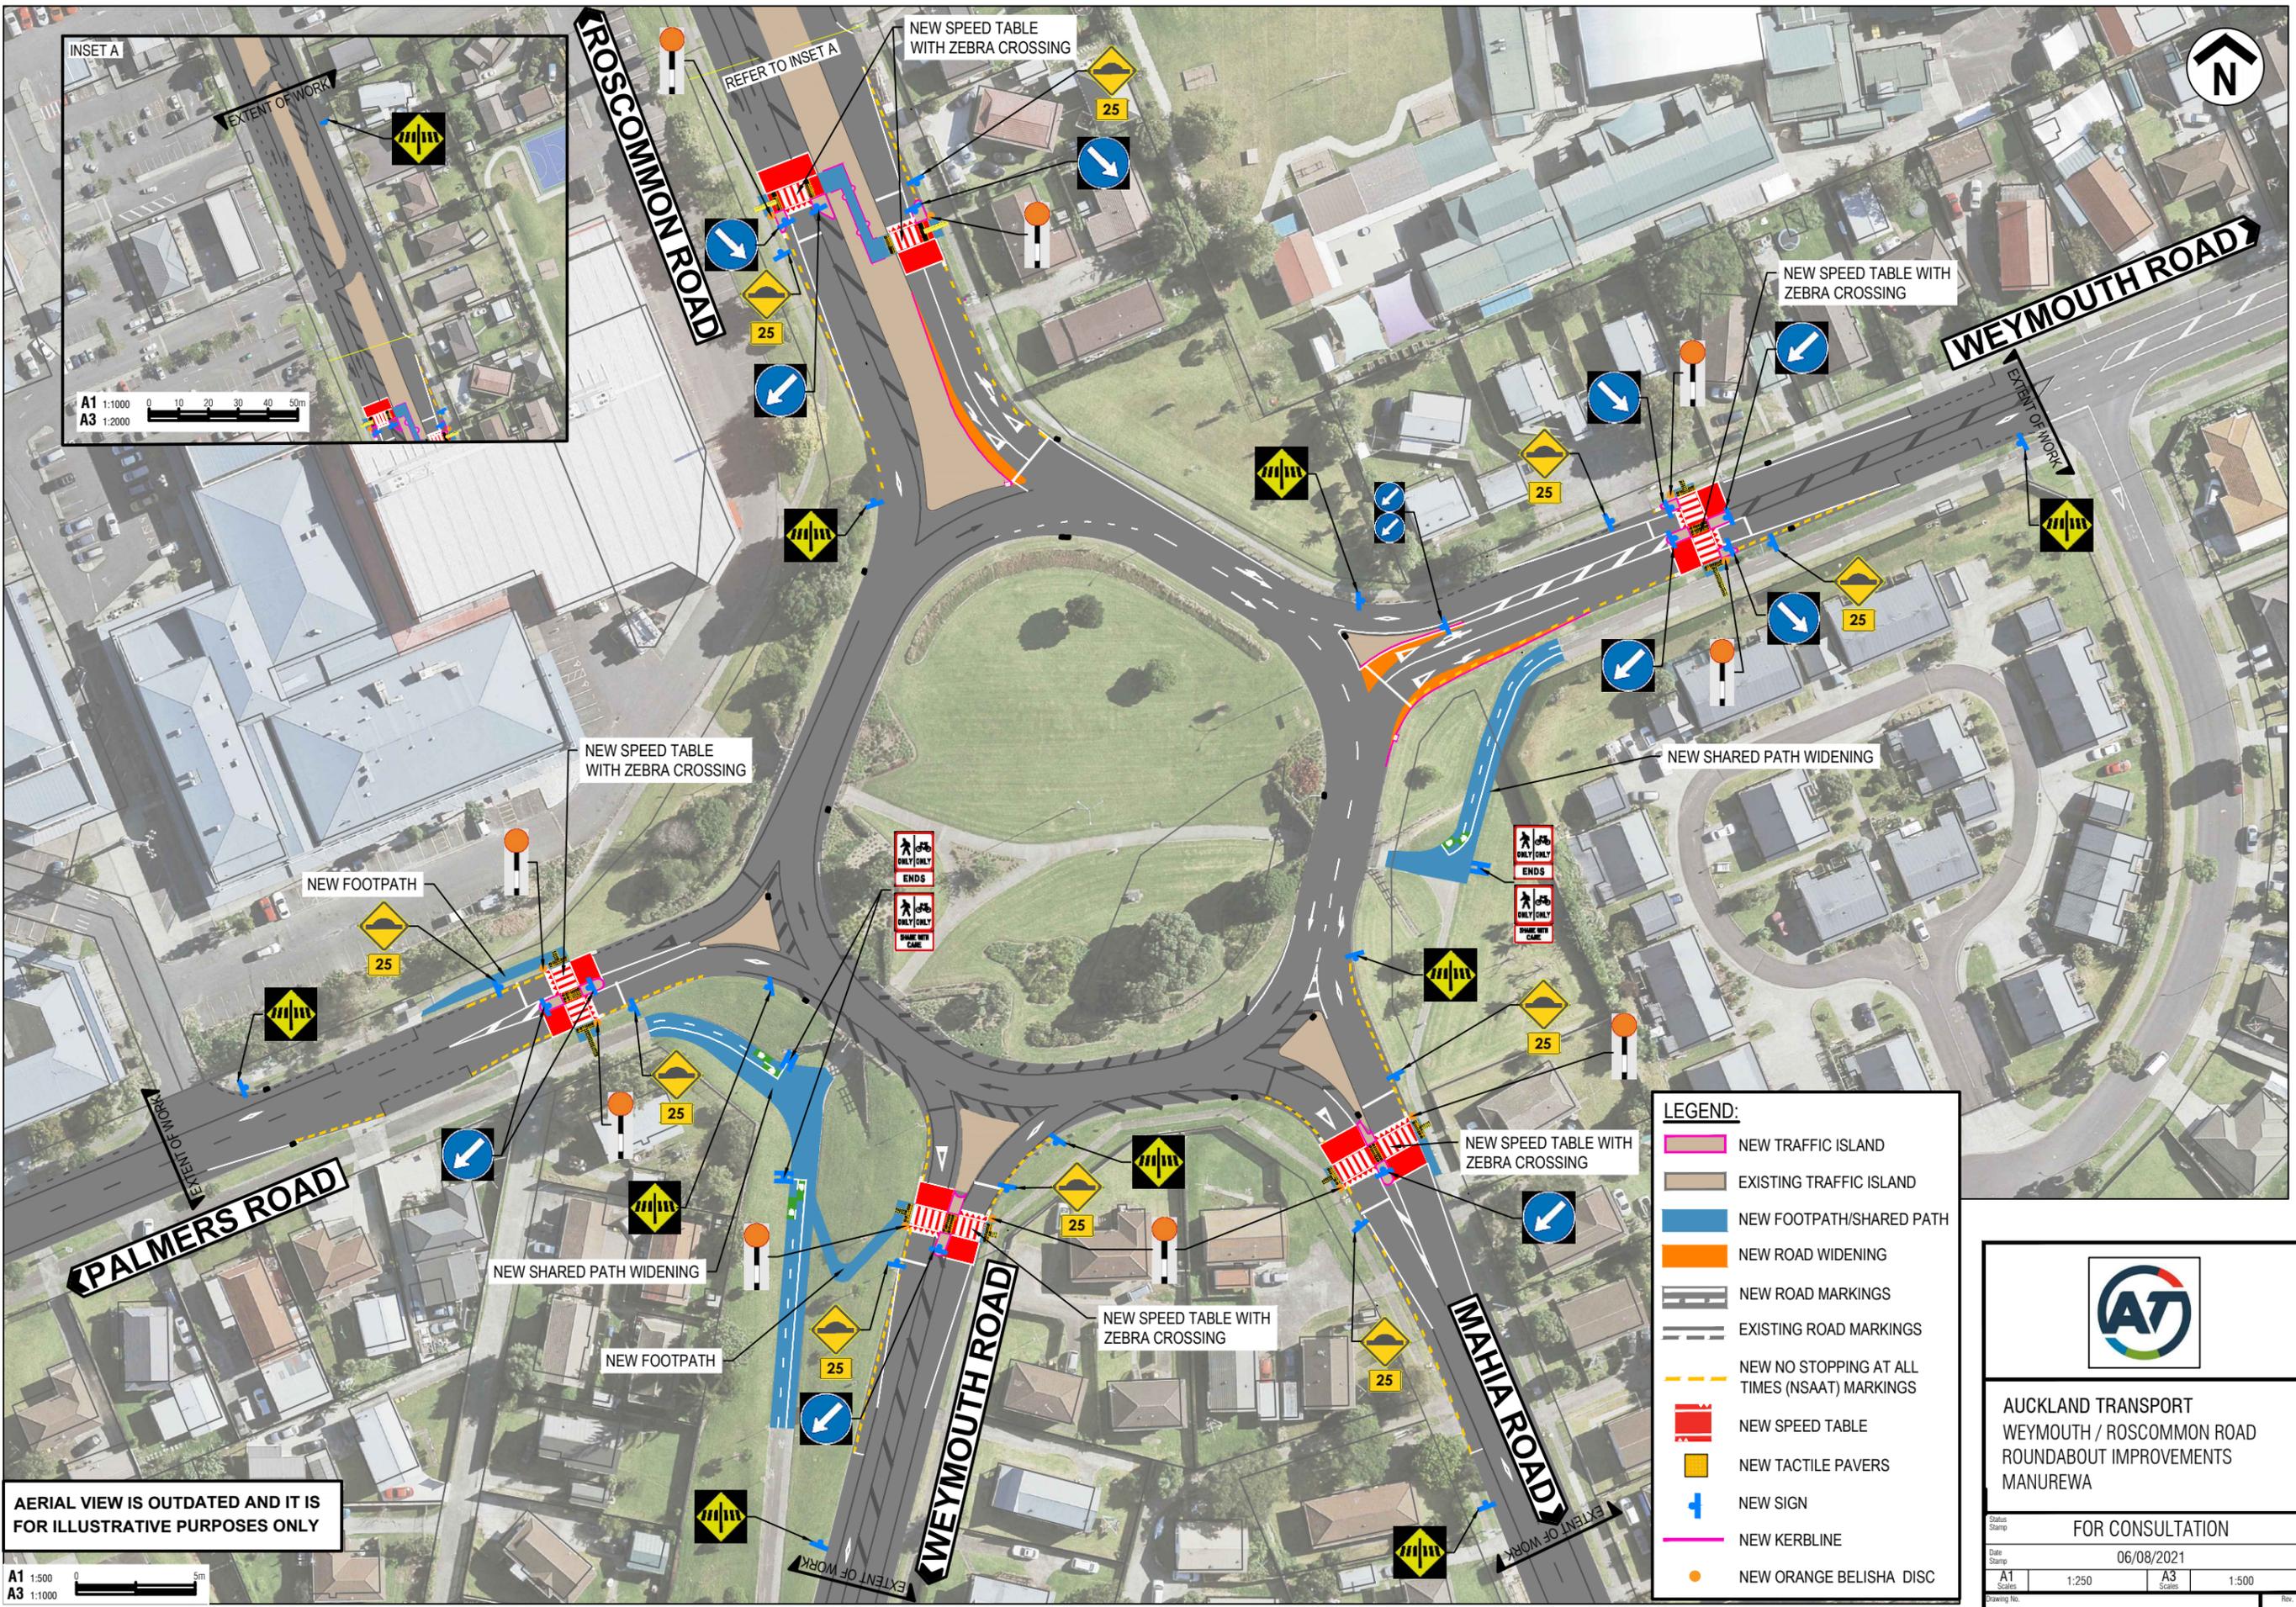

LEGEND:

- NEW TRAFFIC ISLAND
- EXISTING TRAFFIC ISLAND
- NEW FOOTPATH/SHARED PATH
- NEW ROAD WIDENING
- NEW ROAD MARKINGS
- EXISTING ROAD MARKINGS
- NEW NO STOPPING AT ALL TIMES (NSAAT) MARKINGS
- NEW SPEED TABLE
- NEW TACTILE PAVERS
- NEW SIGN
- NEW KERBLINE
- NEW ORANGE BELISHA DISC

AERIAL VIEW IS OUTDATED AND IT IS FOR ILLUSTRATIVE PURPOSES ONLY

A1 1:500
A3 1:1000

AUCKLAND TRANSPORT
WEYMOUTH / ROSCOMMON ROAD
ROUNDBOUT IMPROVEMENTS
MANUREWA

Status Stamp: FOR CONSULTATION
Date Stamp: 06/08/2021

A1 Scales	1:250	A3 Scales	1:500
-----------	-------	-----------	-------

Drawing No. 3813101-201-TA-EX-0001