

200mm DO NOT SCALE - IF IN DOUBT, ASK

150

100

90

80

70

60

50

40


30

20

10


0

ORIGINAL SIZE A1

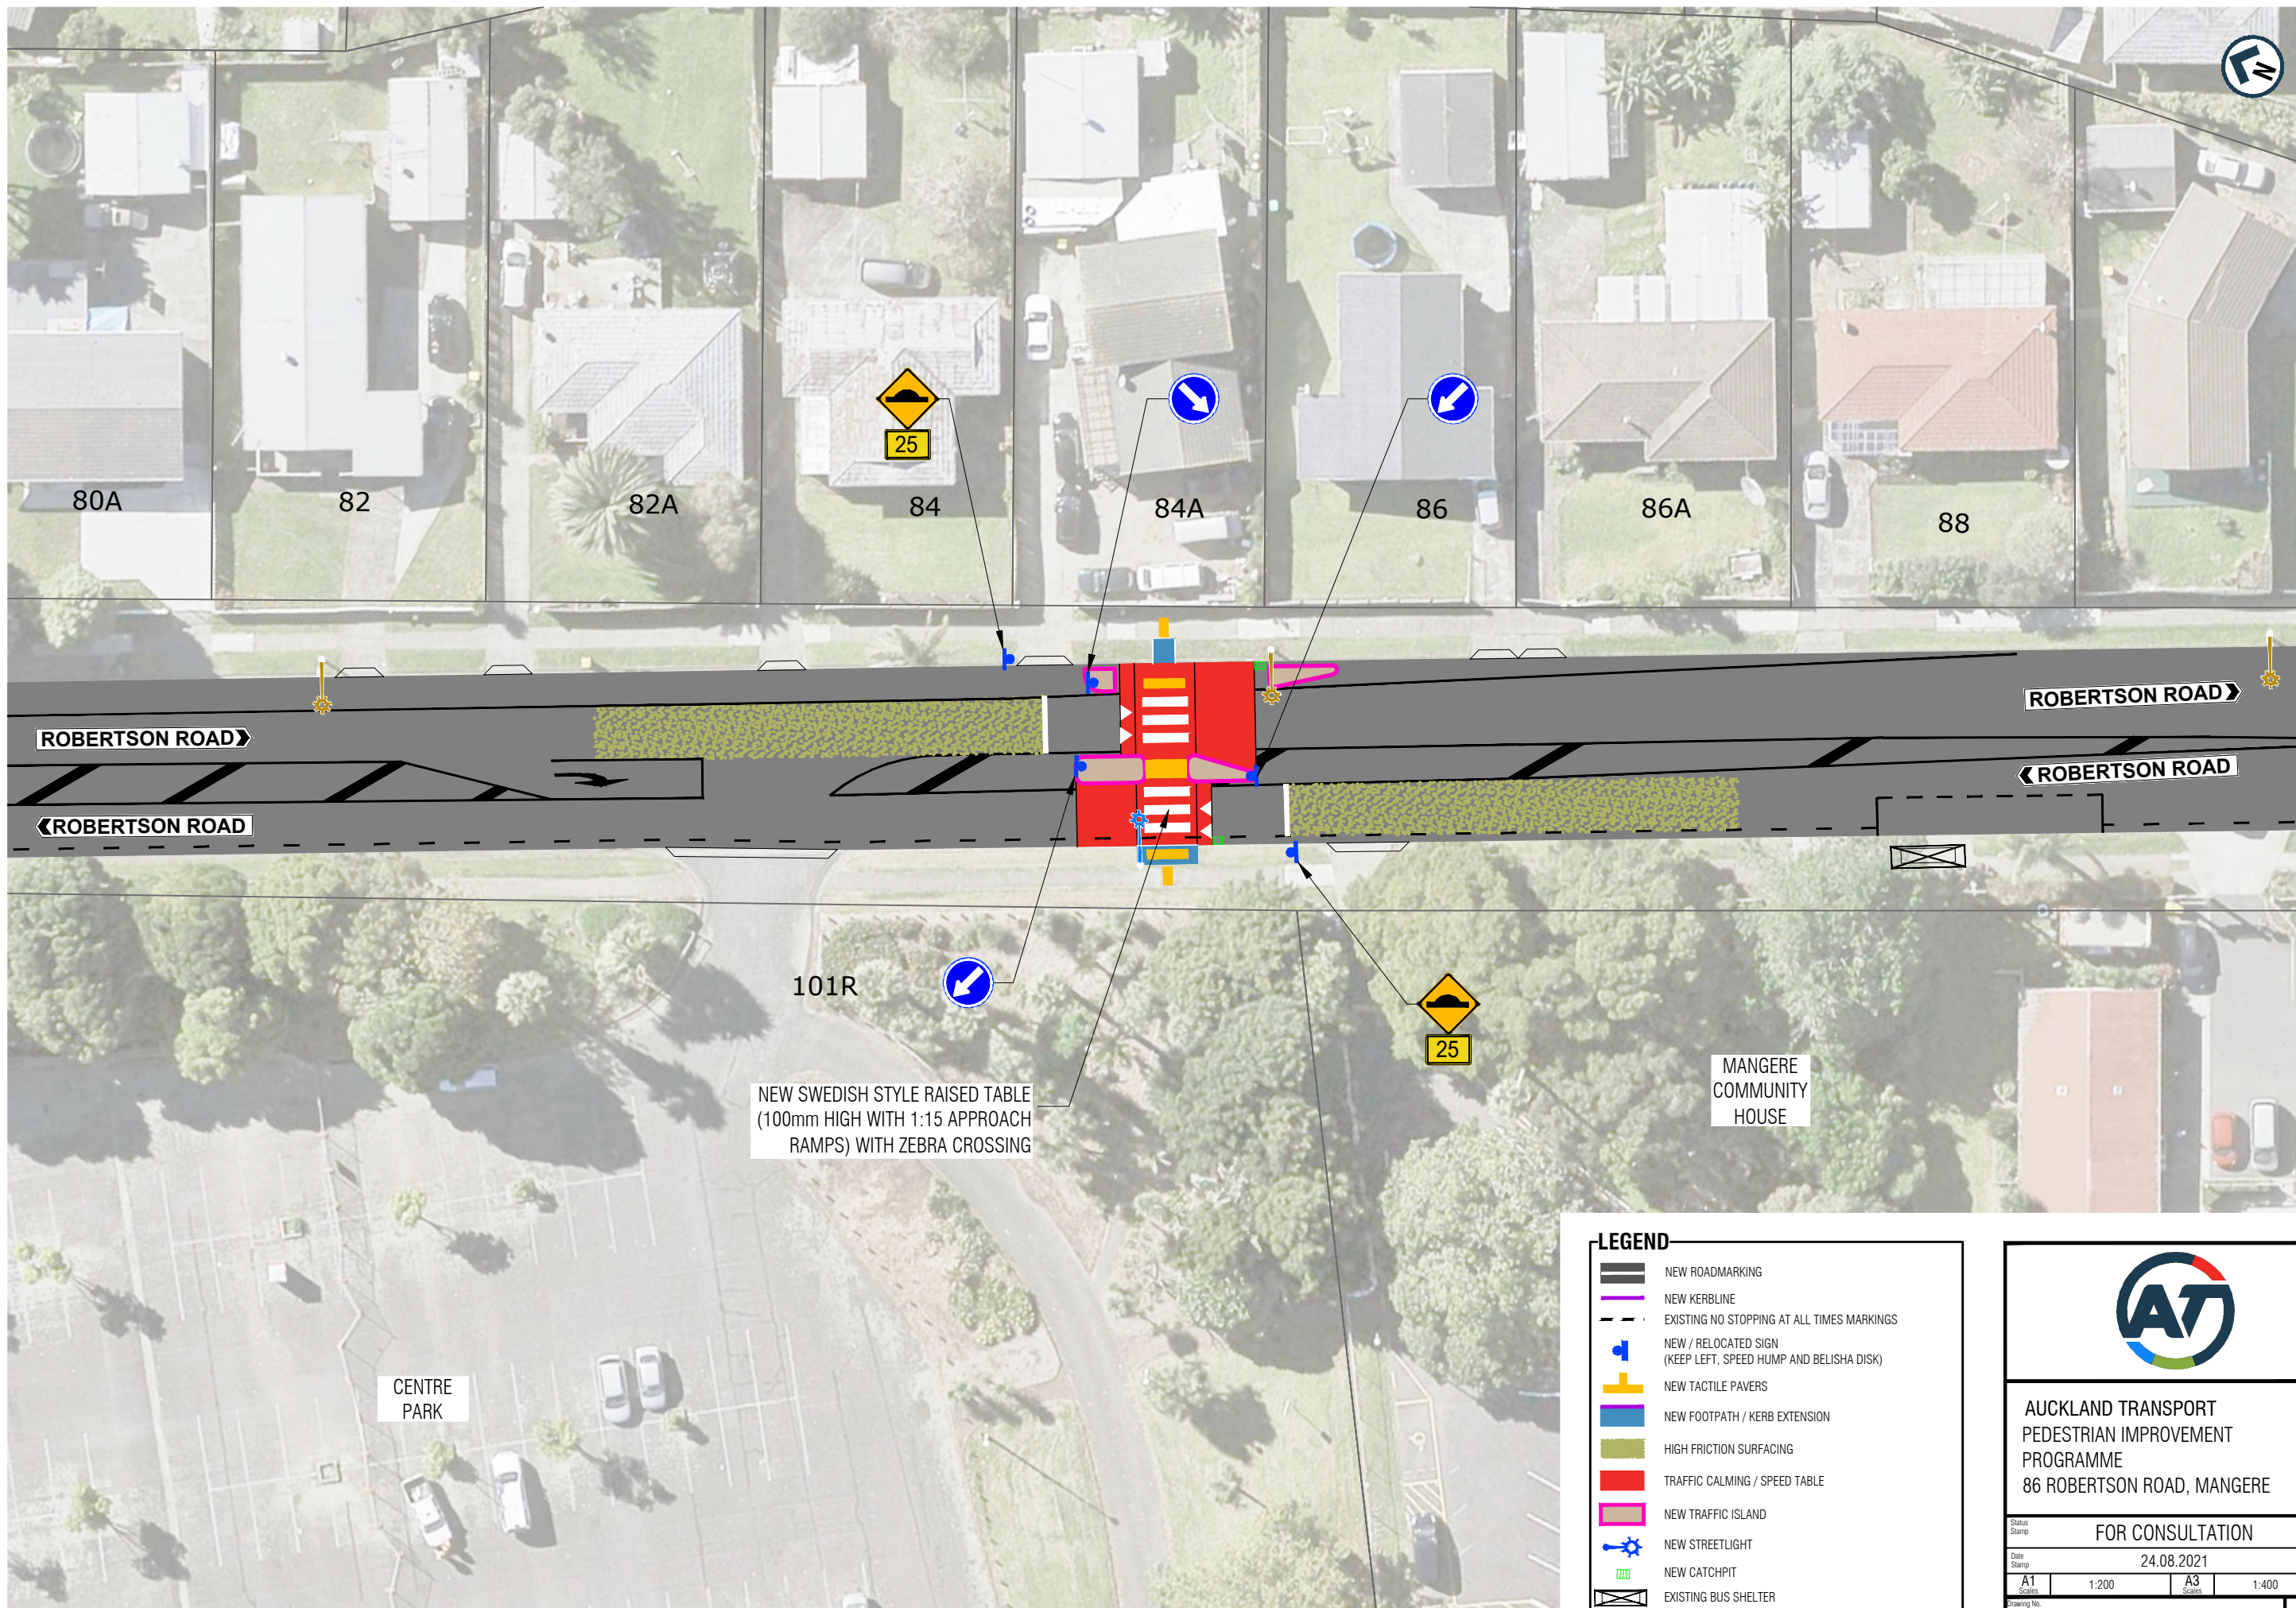

LEGEND

- NEW ROADMARKING
- NEW KERBLINE
- EXISTING NO STOPPING AT ALL TIMES MARKINGS
- NEW / RELOCATED SIGN (KEEP LEFT, SPEED HUMP AND BELISHA DISK)
- NEW TACTILE PAVERS
- NEW FOOTPATH / KERB EXTENSION
- HIGH FRICTION SURFACING
- TRAFFIC CALMING / SPEED TABLE
- NEW TRAFFIC ISLAND
- NEW STREETLIGHT
- NEW CATCHPIT
- EXISTING BUS SHELTER



**AUCKLAND TRANSPORT
PEDESTRIAN IMPROVEMENT
PROGRAMME
86 ROBERTSON ROAD, MANGERE**

Status Stamp		FOR CONSULTATION	
Date Stamp		24.08.2021	
A1 Scale	1:200	A3 Scale	1:400
Drawing No.			Rev.
A2110796-07			A