



200mm DO NOT SCALE - IF IN DOUBT, ASK
150
100
90
80
70
60
50
40
30
20
10
0
ORIGINAL SIZE A1



LEGEND

- NEW ROADMARKING
- NEW KERBLINE
- NEW NO STOPPING AT ALL TIMES MARKINGS
- NEW / RELOCATED SIGN (KEEP LEFT, SPEED HUMP AND BELISHA DISK)
- NEW TACTILE PAVERS
- NEW PRAM CROSSING
- NEW FOOTPATH / GRASS BERM KERB EXTENSION
- TRAFFIC CALMING / SPEED TABLE
- NEW TRAFFIC ISLAND
- NEW STREETLIGHT
- NEW CATCHPIT

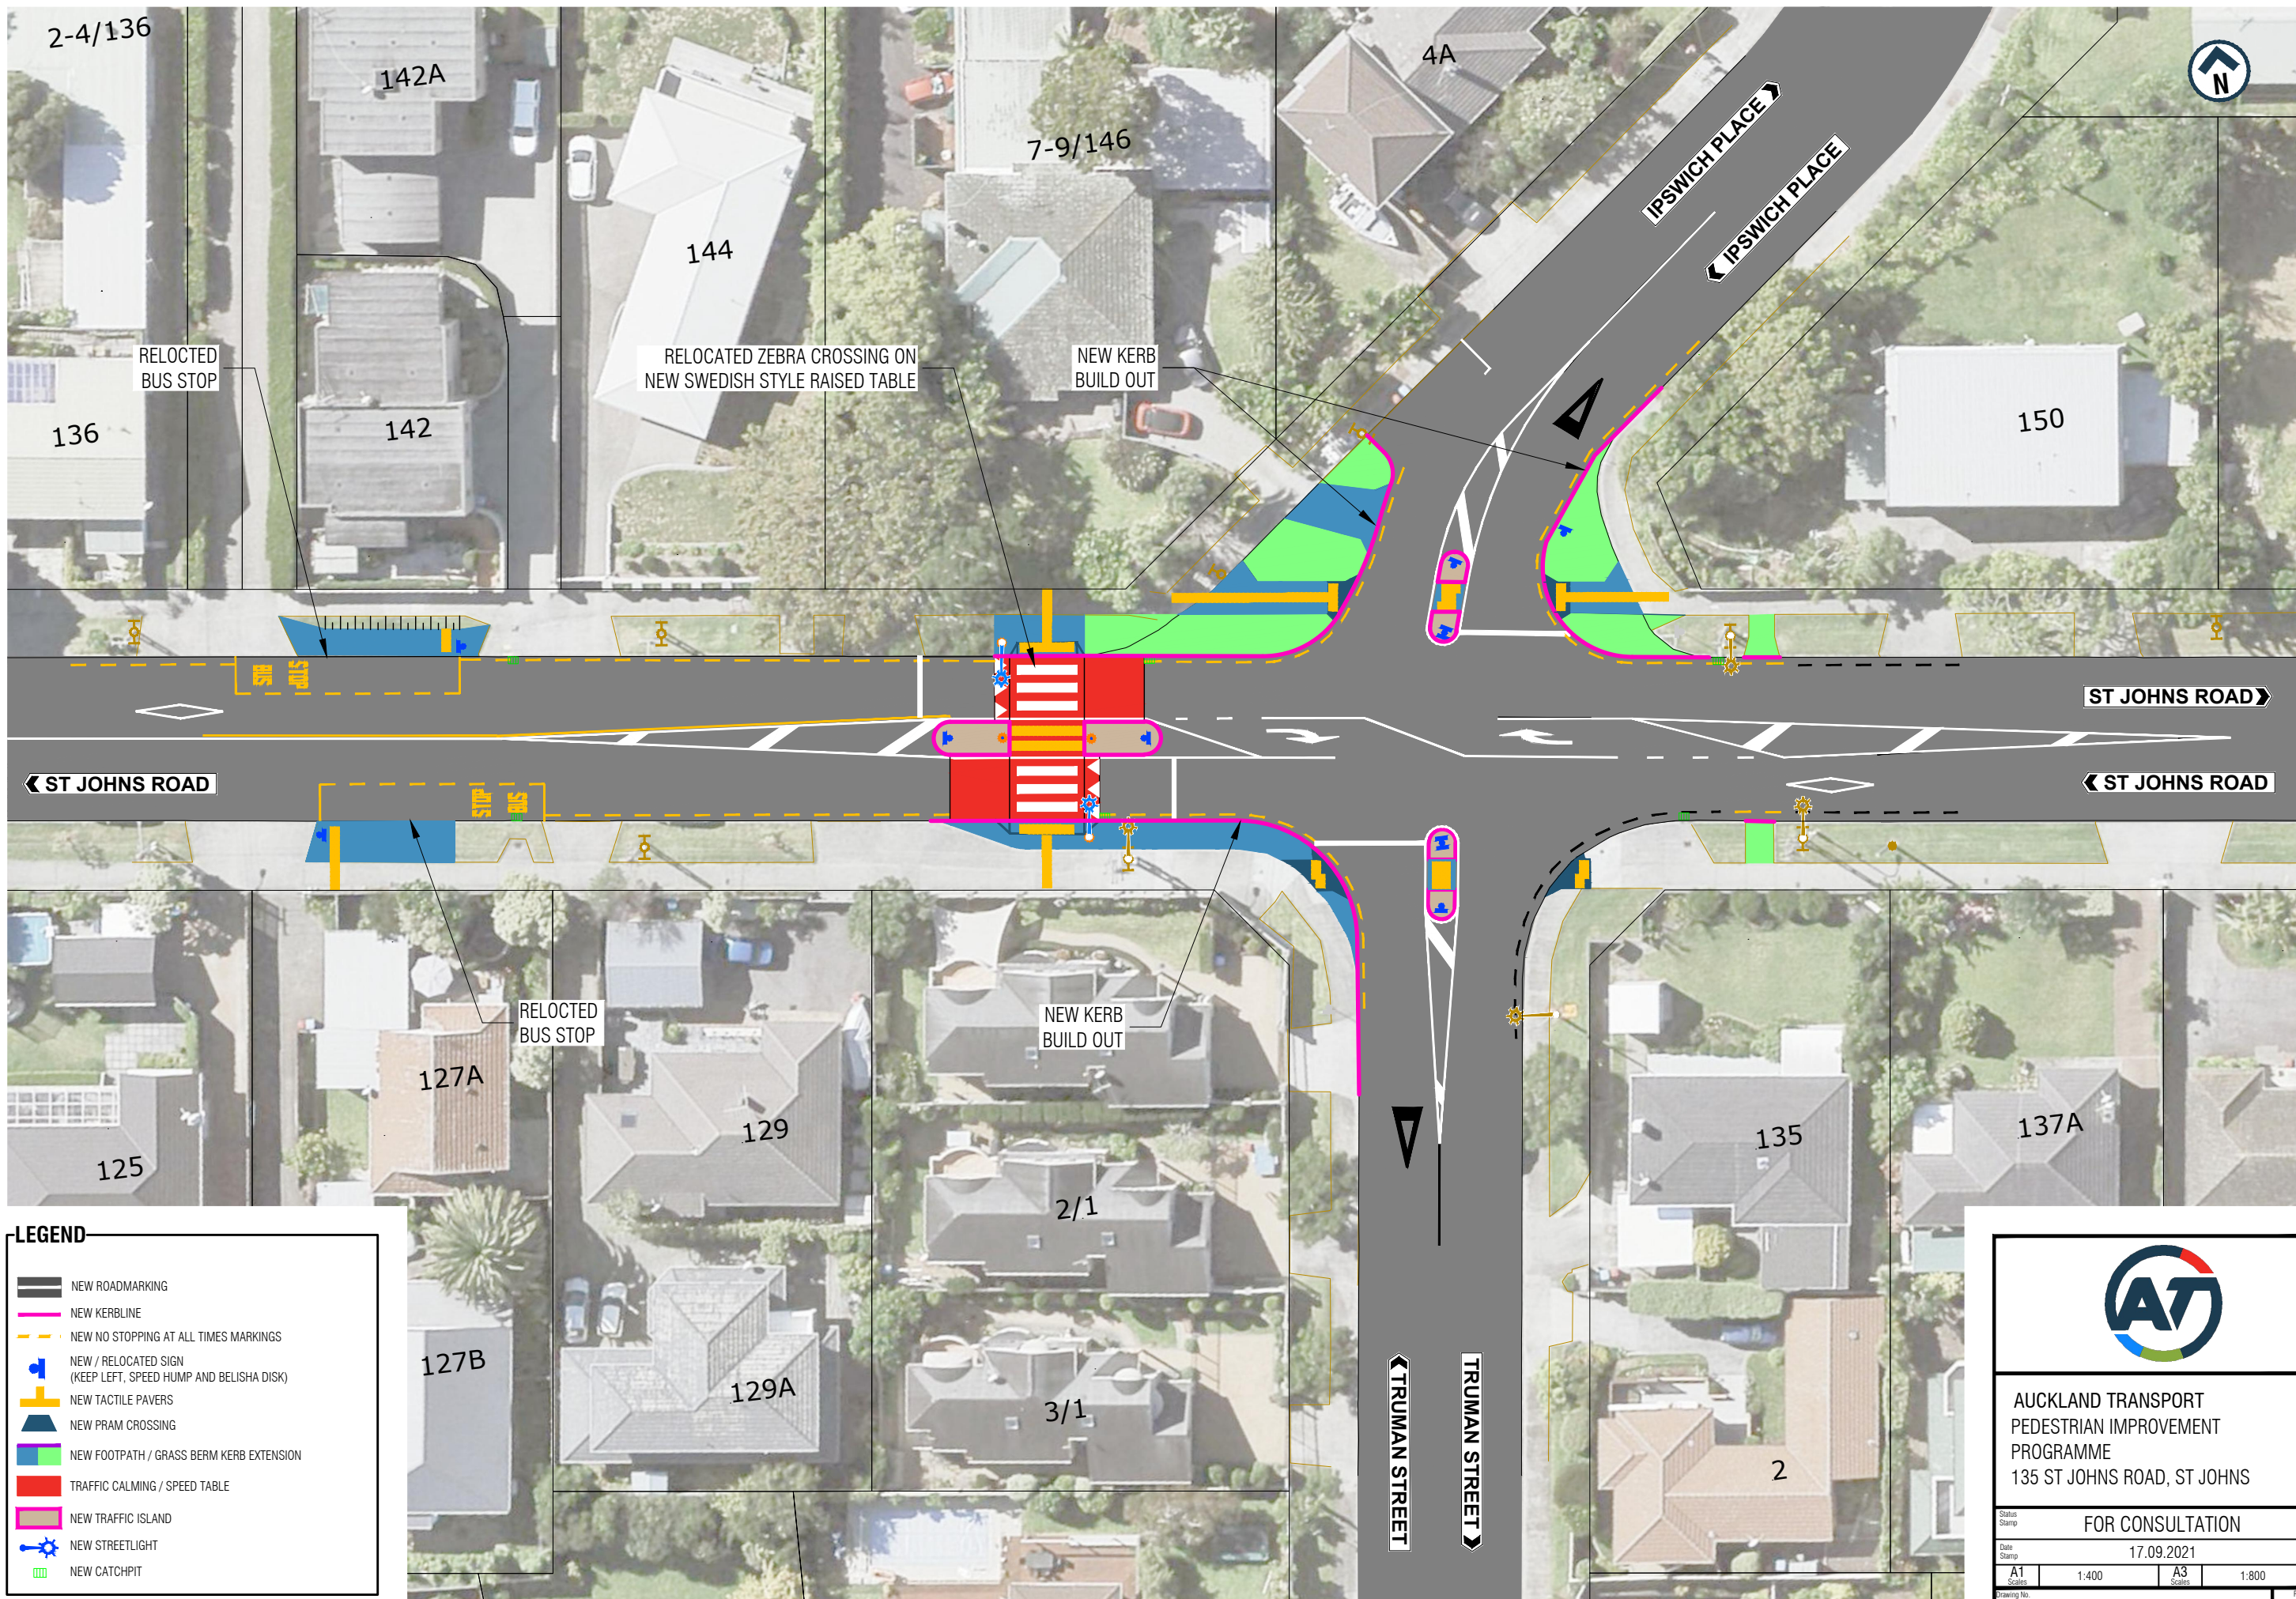

AUCKLAND TRANSPORT
PEDESTRIAN IMPROVEMENT
PROGRAMME
135 ST JOHNS ROAD, ST JOHNS

Status Stamp FOR CONSULTATION

Date Stamp 17.09.2021

A1 Scale 1:400	A3 Scale 1:800
-------------------	-------------------

Drawing No. A2110796-13

Rev. **A**