



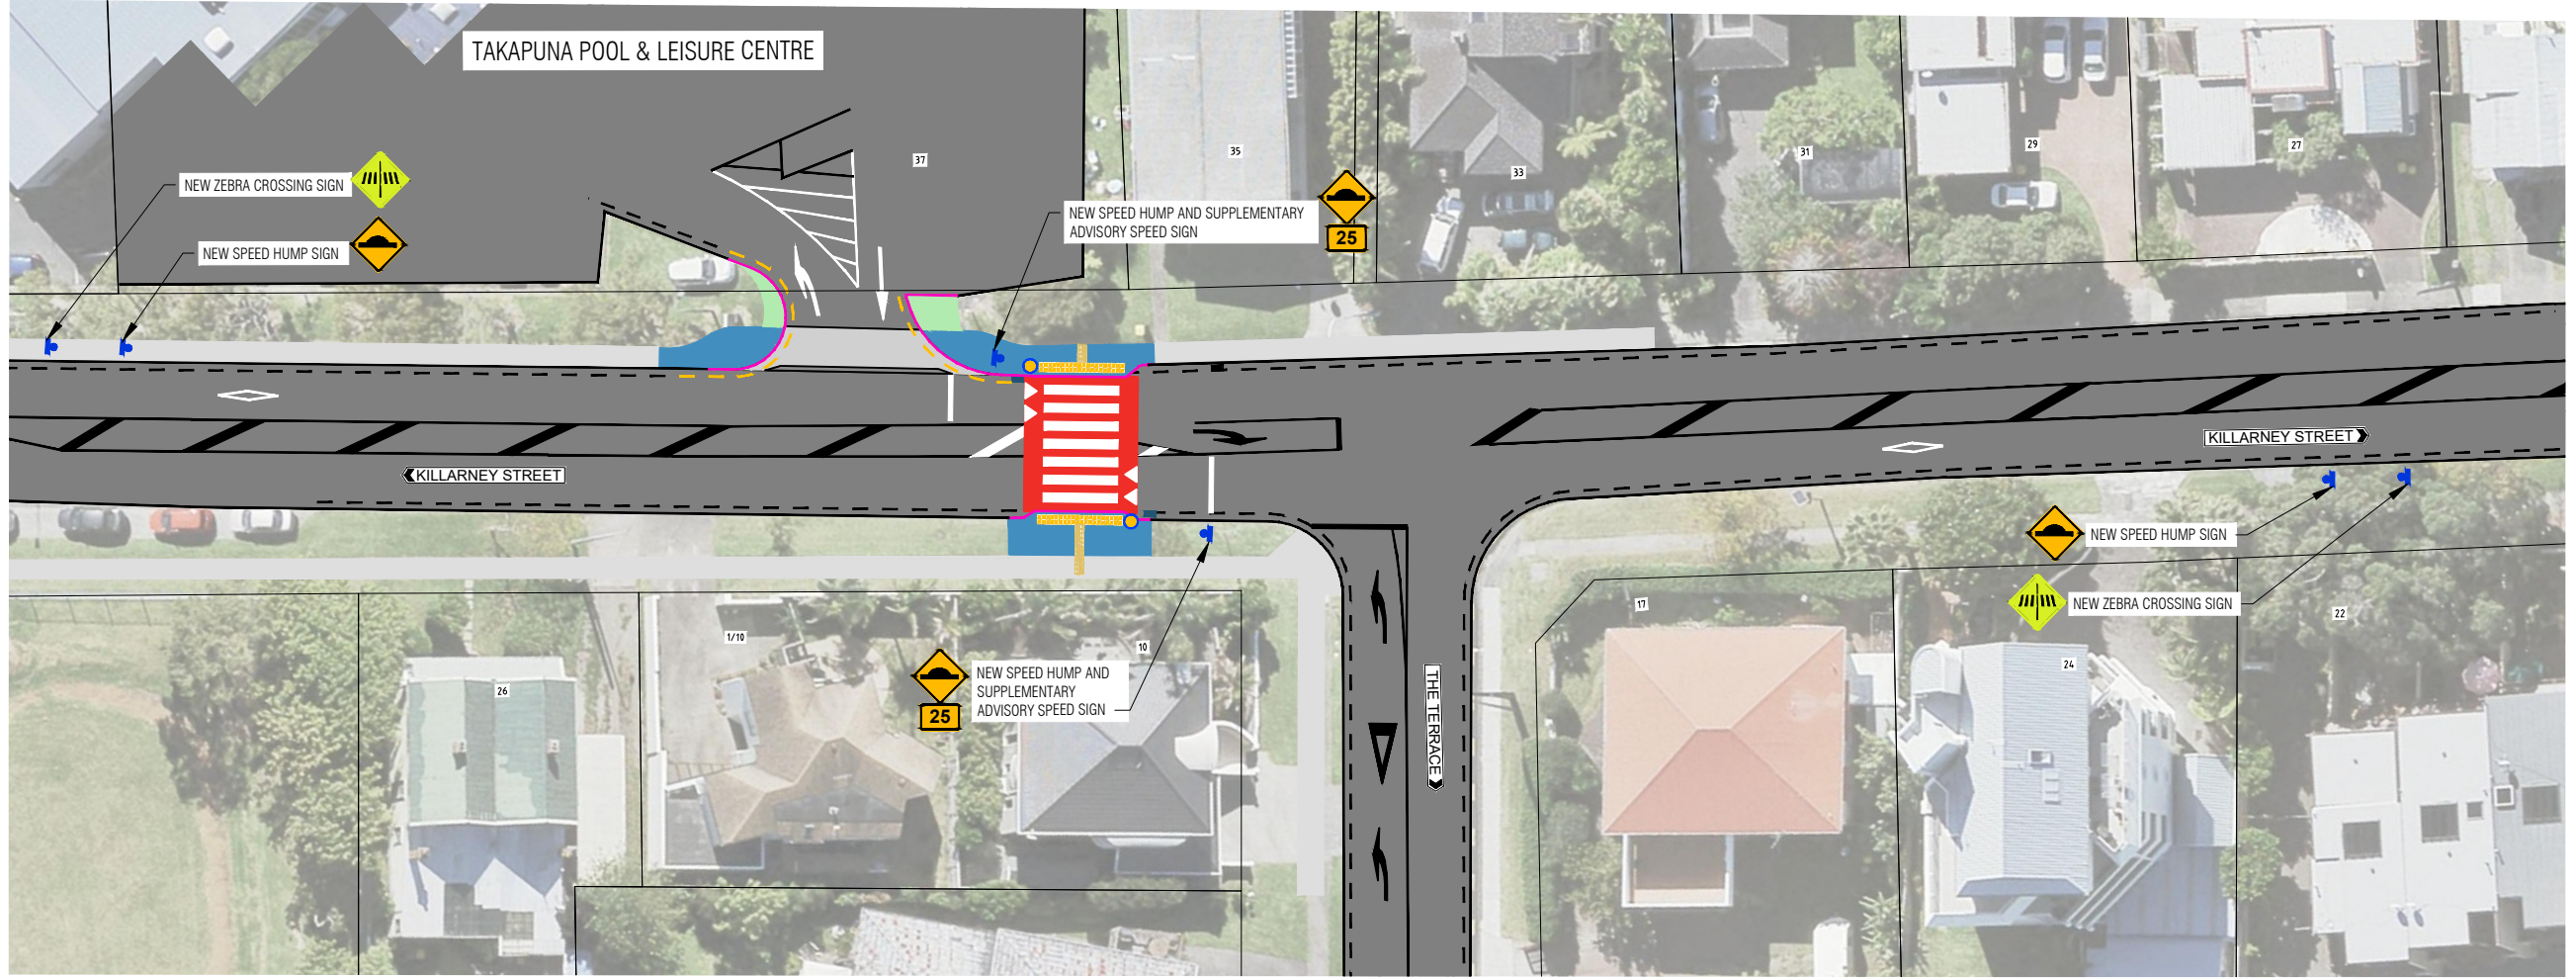

DO NOT SCALE - IF IN DOUBT, ASK

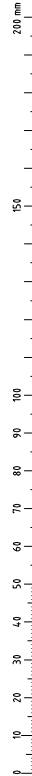

ORIGINAL SIZE A1

LEGEND			
	EXISTING PROPERTY BOUNDARY		NEW / RELOCATED SIGN
	EXISTING ROADMARKING / KERBLINE		NEW BELISHA DISC
	NEW WHITE ROADMARKING		NEW CATCHPIT
	NEW KERB AND CHANNEL		EXISTING CATCHPIT
	EXISTING BROKEN YELLOW LINE		NEW DIRECTIONAL PAVERS
	NEW BROKEN YELLOW LINE		NEW TACTILE PAVERS
	NEW FOOTPATH		
	EXISTING FOOTPATH		
	EXISTING DRIVEWAYS		
	NEW GRASS AREA		
	RAISED SPEED TABLE		



Last modified: Jan 20 2016 By



AUCKLAND TRANSPORT
ROAD SAFETY IMPROVEMENTS

37 KILLARNEY STREET, TAKAPUNA

Status Stamp
FOR CONSULTATION

Date Stamp
23.08.2021

SCALES (A1) 1:100@A1, 1:200@A3

Drawing No.
310203532-138-001_G025

Rev
A