



ORIGINAL SIZE A1 DO NOT SCALE - IF IN DOUBT, ASK



LEGEND	
	EXISTING KERB
	EXISTING ROAD MARKING
	PROPOSED WHITE ROAD MARKING
	PROPOSED YELLOW ROAD MARKING
	PROPOSED WARNING TACTILE PAVERS
	PROPOSED DIRECTIONAL TACTILE PAVERS
	RELOCATED TRAFFIC SIGN
	PROPOSED TRAFFIC SIGN
	PROPOSED TRAFFIC ISLAND
	EXISTING PROPERTY BOUNDARY

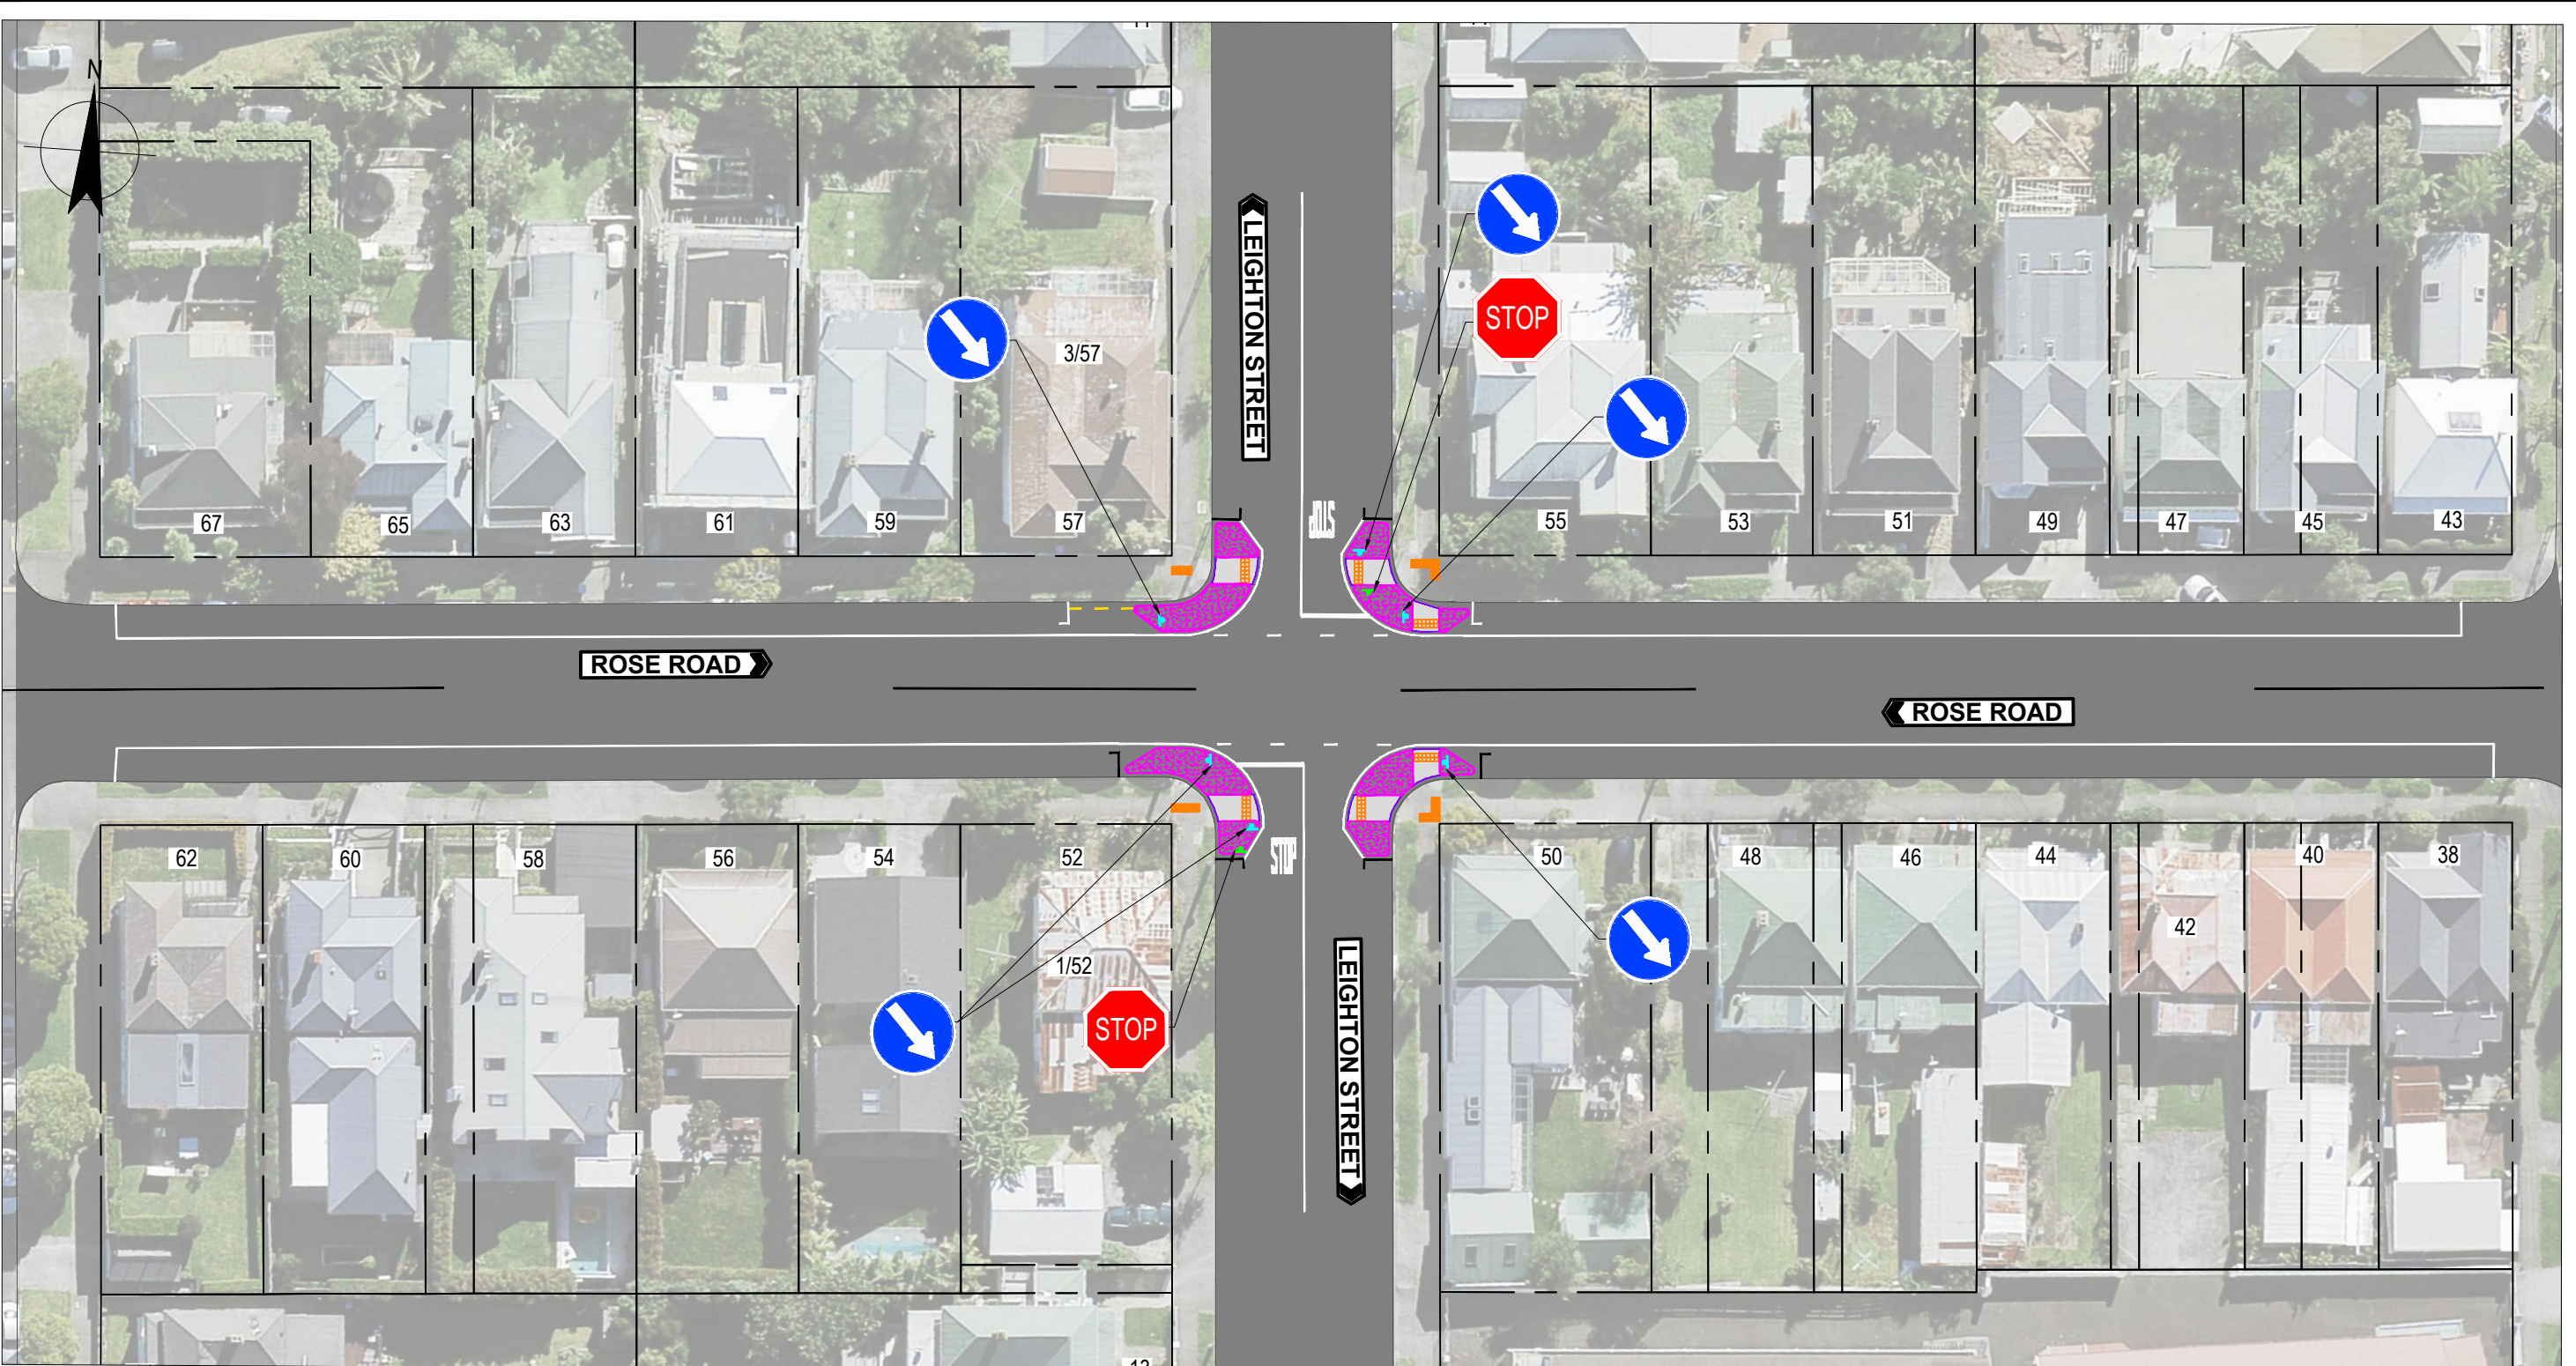

AUCKLAND TRANSPORT
LEIGHTON STREET / ROSE ROAD
SAFETY IMPROVEMENTS

FOR CONSULTATION	
Date Stamp 07/10/2021	
A1 Scale 1:250	A3 Scale 1:500
Drawing No. 12549626-MI36-G030	
Rev. A	