

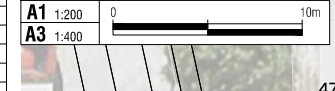
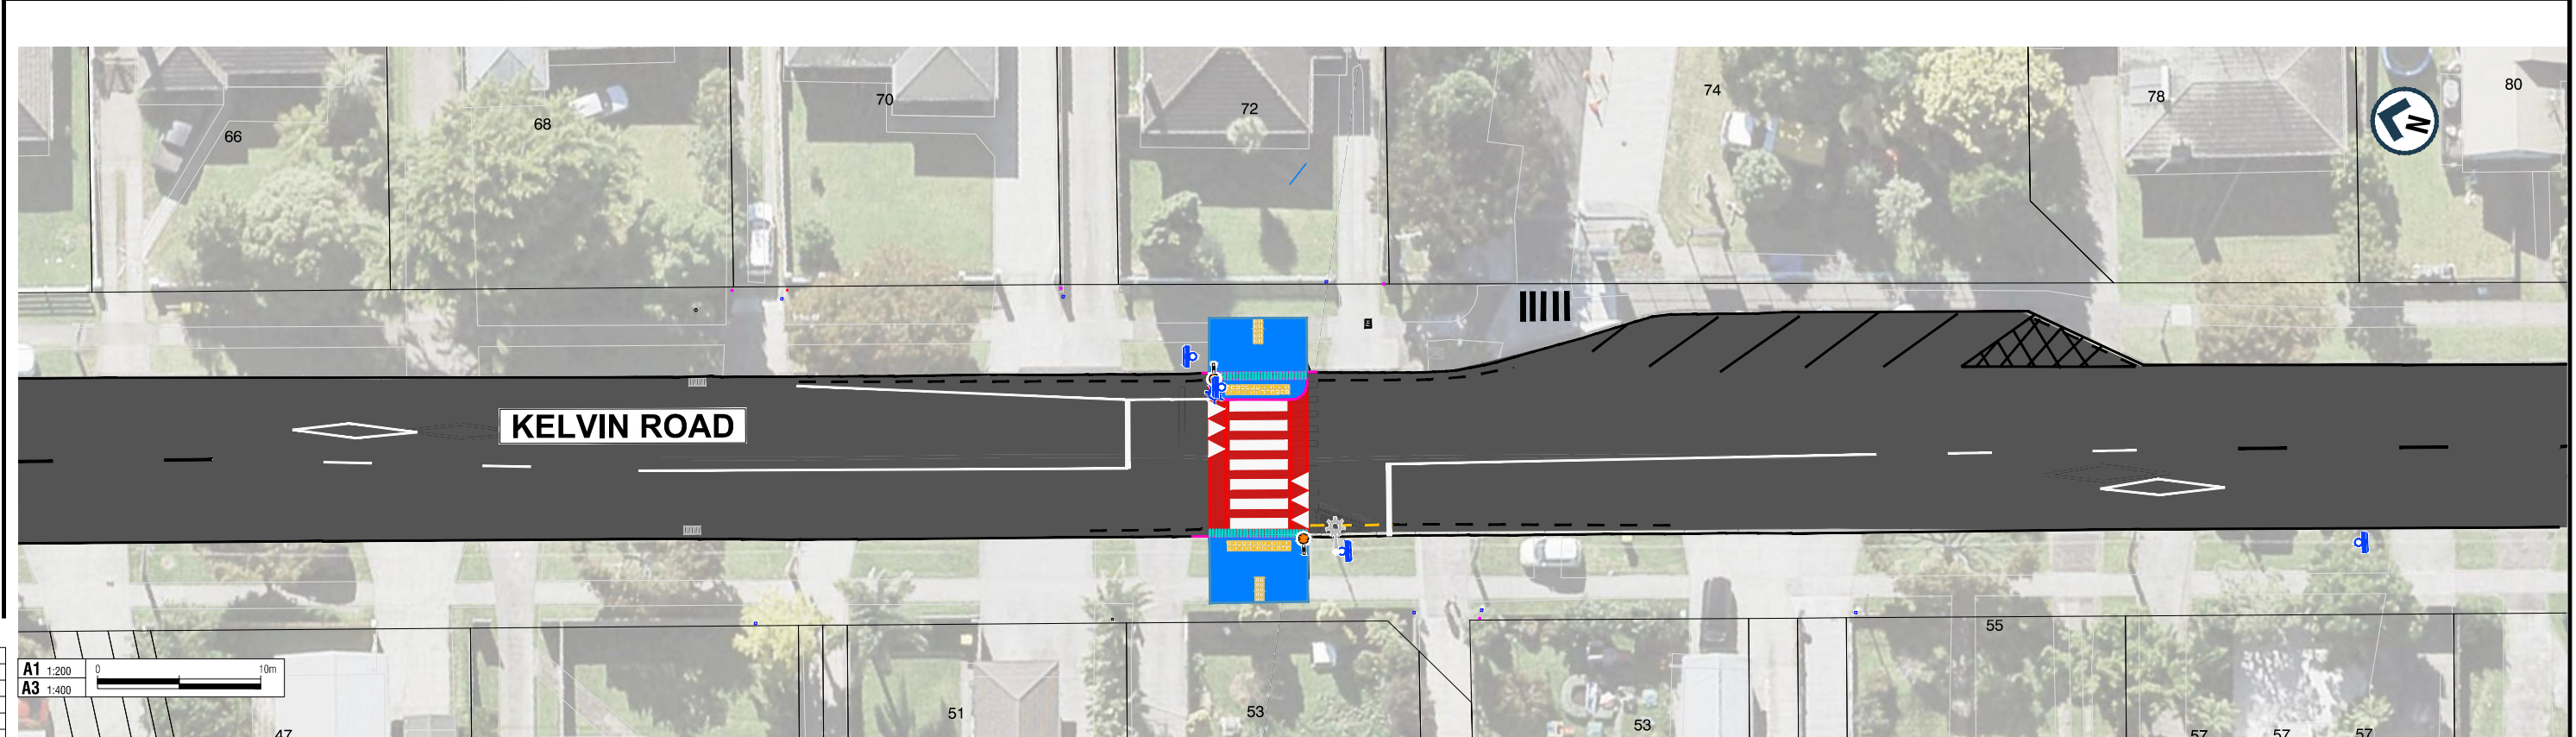


200mm
DO NOT SCALE - IF IN DOUBT, ASK

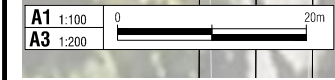

150
100
90
80
70
60
50
40
30
20
10
0
ORIGINAL SIZE A1

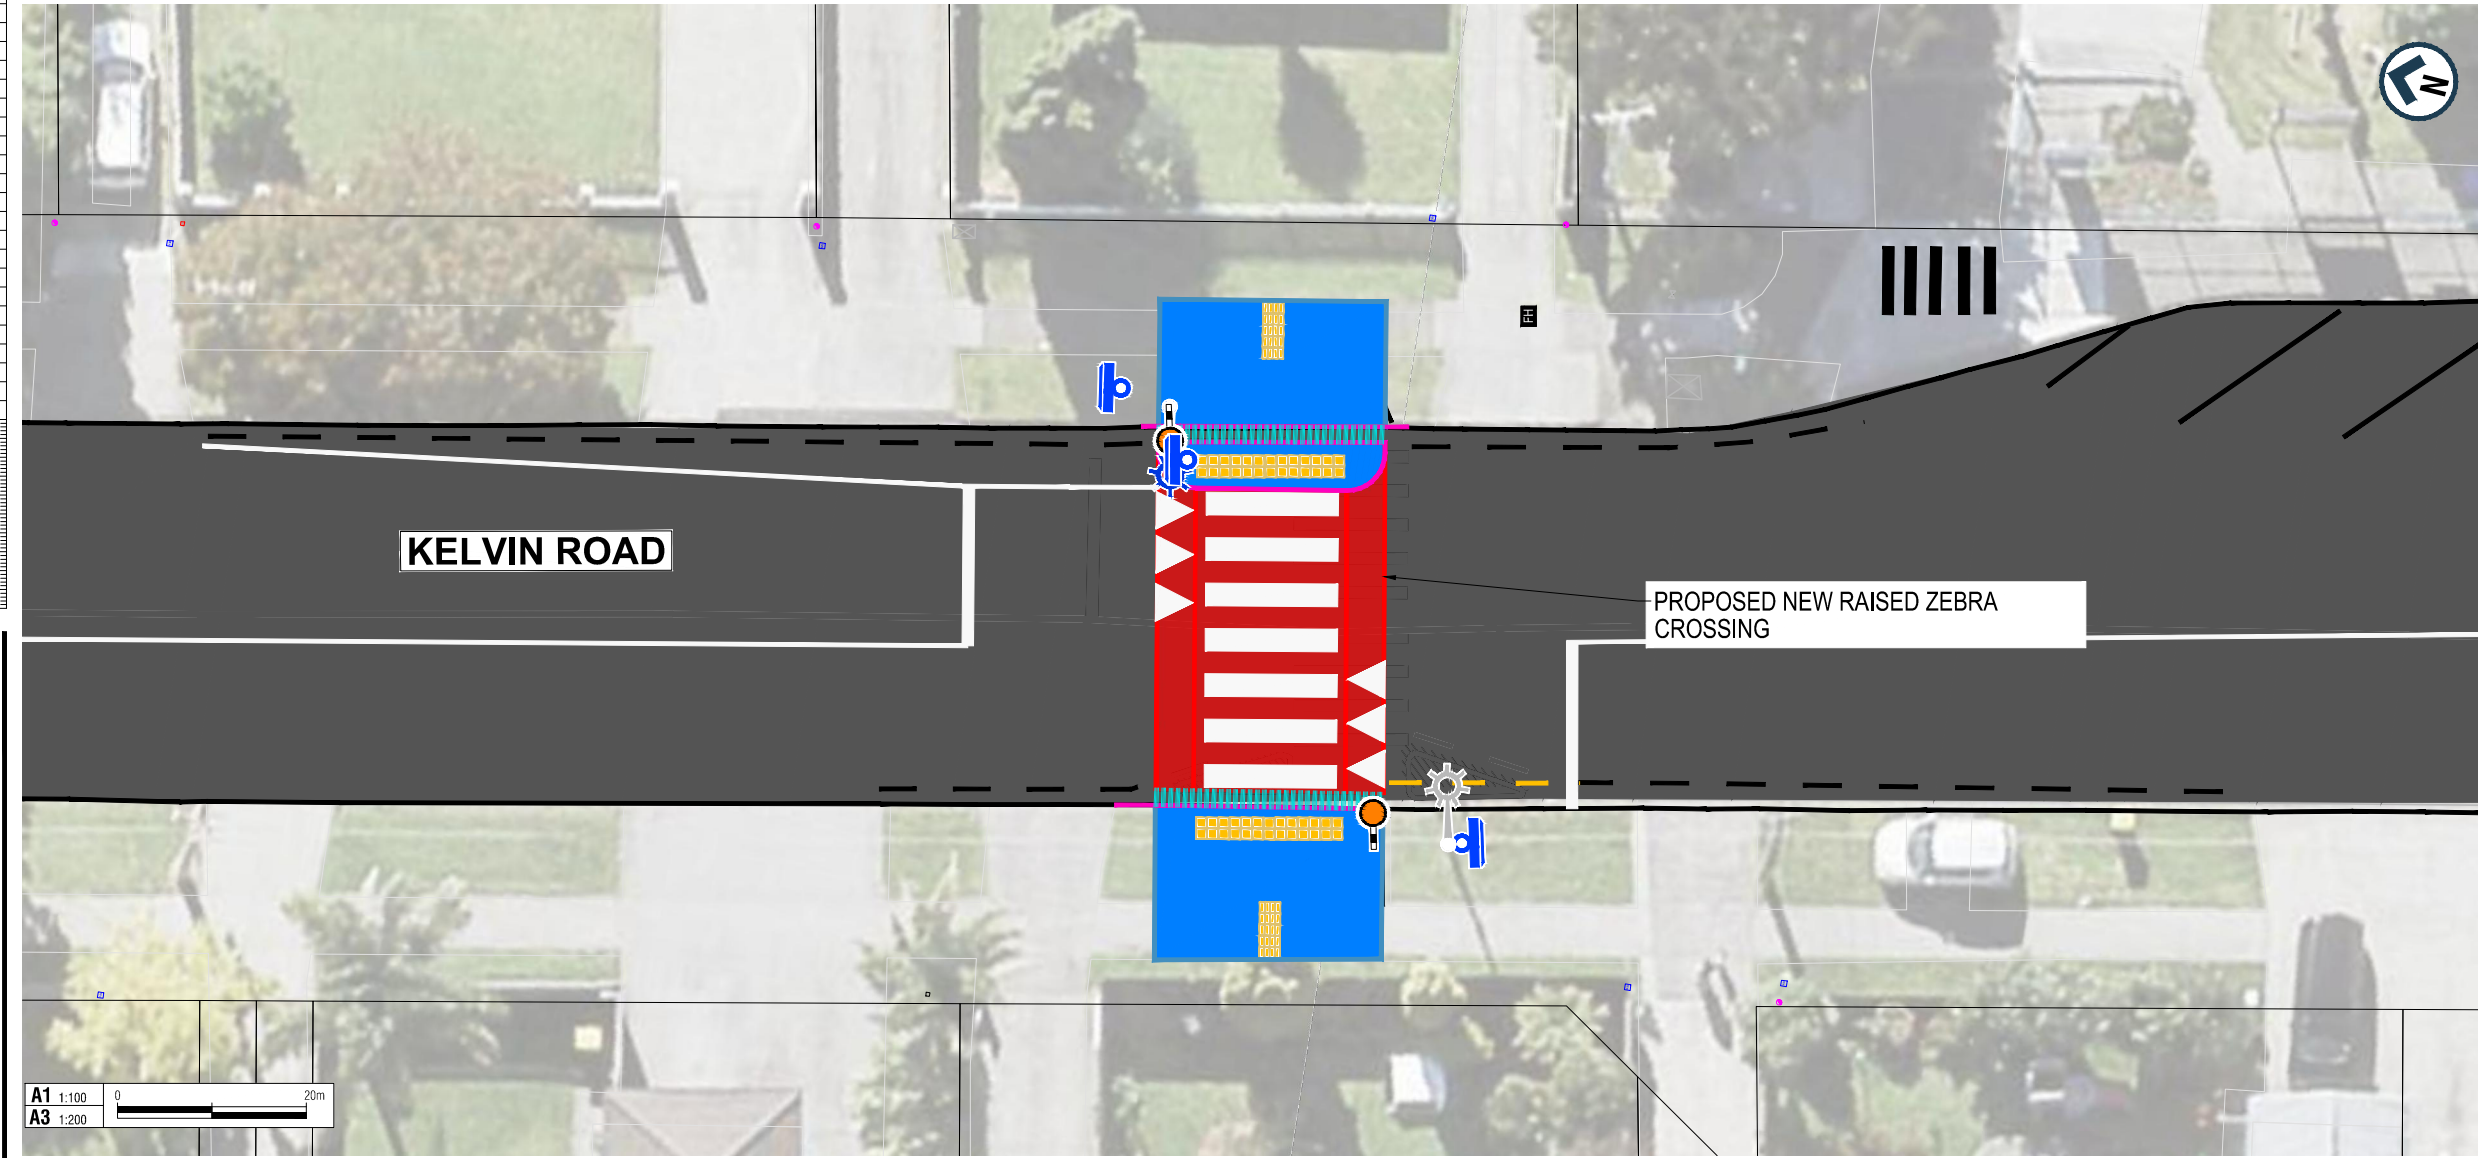

LEGEND

- PROPERTY BOUNDARIES
- EXISTING ROAD MARKING/KERBLINE
- NEW ROADMARKING
- NEW KERBLINE
- NEW BROKEN YELLOW LINES
- NEW CONCRETE FOOTPATH
- NEW RAISED ZEBRA CROSSING
- NEW YELLOW TACTILE PAVERS
- NEW BELISHA BEACON
- NEW SIGN
- EXISTING LIGHT POLE
- NEW LIGHT POLE
- NEW SLOT DRAIN

**KELVIN ROAD
RAISED ZEBRA CROSSING**

Status Stamp: FOR CONSULTATION
Date Stamp: 12/10/2021

A1 Scale: 1:100, 1:200	A3 Scale: 1:200, 1:400
---------------------------	---------------------------

Drawing No. 1-A8266.00_C30

Rev. **A**