


200mm
150
100
90
80
70
60
50
40
30
20
10
0
ORIGINAL SIZE A1
A3

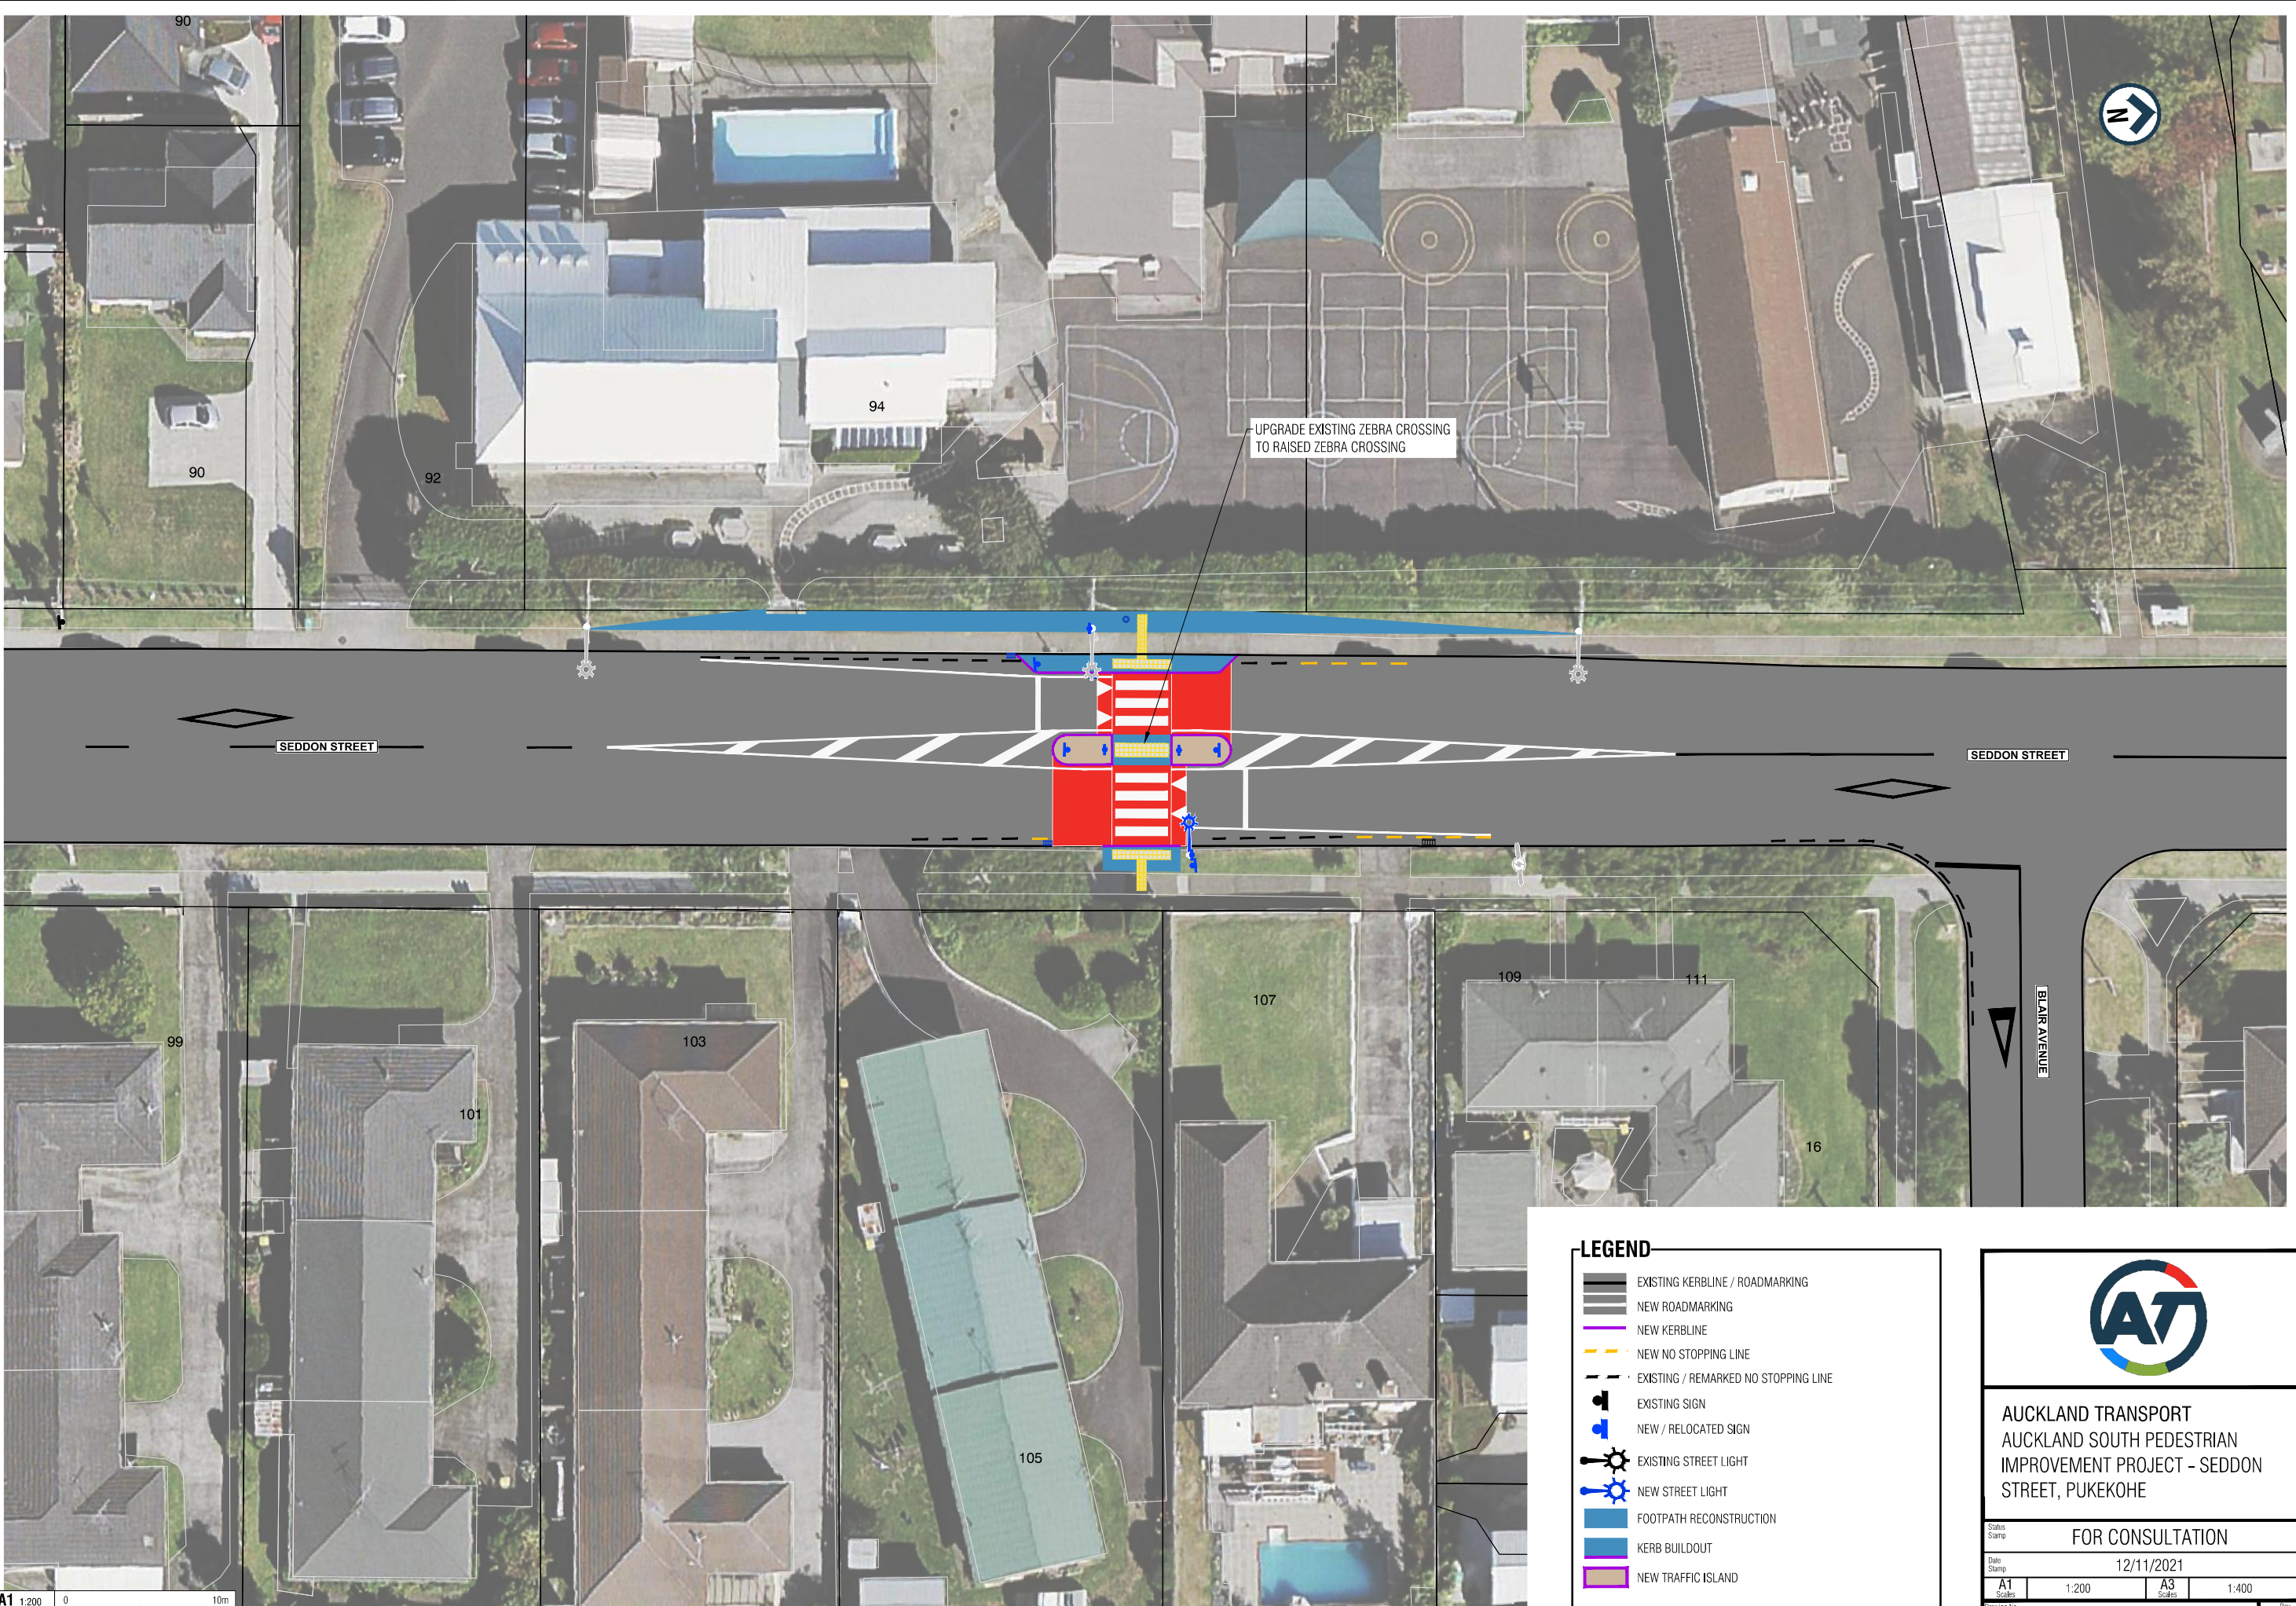

UPGRADE EXISTING ZEBRA CROSSING TO RAISED ZEBRA CROSSING

SEDDON STREET

SEDDON STREET

BLAIR AVENUE

LEGEND

- EXISTING KERBLINE / ROADMARKING
- NEW ROADMARKING
- NEW KERBLINE
- NEW NO STOPPING LINE
- EXISTING / REMARKED NO STOPPING LINE
- EXISTING SIGN
- NEW / RELOCATED SIGN
- EXISTING STREET LIGHT
- NEW STREET LIGHT
- FOOTPATH RECONSTRUCTION
- KERB BUILDOUT
- NEW TRAFFIC ISLAND



AUCKLAND TRANSPORT
AUCKLAND SOUTH PEDESTRIAN
IMPROVEMENT PROJECT - SEDDON
STREET, PUKEKOHE

FOR CONSULTATION

Date Stamp 12/11/2021

A1 Scale 1:200 A3 Scale 1:400

Drawing No. NZ095(001)_G30 Rev. A

A1 1:200
A3 1:400
0 10m