



ORIGINAL SIZE A1



LEGEND:	
PROPERTY BOUNDARY	NEW SIGNAL
NEW FOOTPATH	NEW CATCHPIT
NEW NSAAT	NEW PRAM CROSSING
NEW LINE MARKING	NEW RAISED SPEED TABLE
EXISTING NSAAT	EXISTING SERVICES
NEW ROAD SIGN	VEGETATION
NEW TRAFFIC ISLAND	NEW BUS SHELTER
NEW FOOTPATH WITH TACTILE PAVERS	GREEN TGSi WARNING TACTILE
NEW PEDESTRIAN FENCING	NEW KASSEL KERB
	NEW BERM

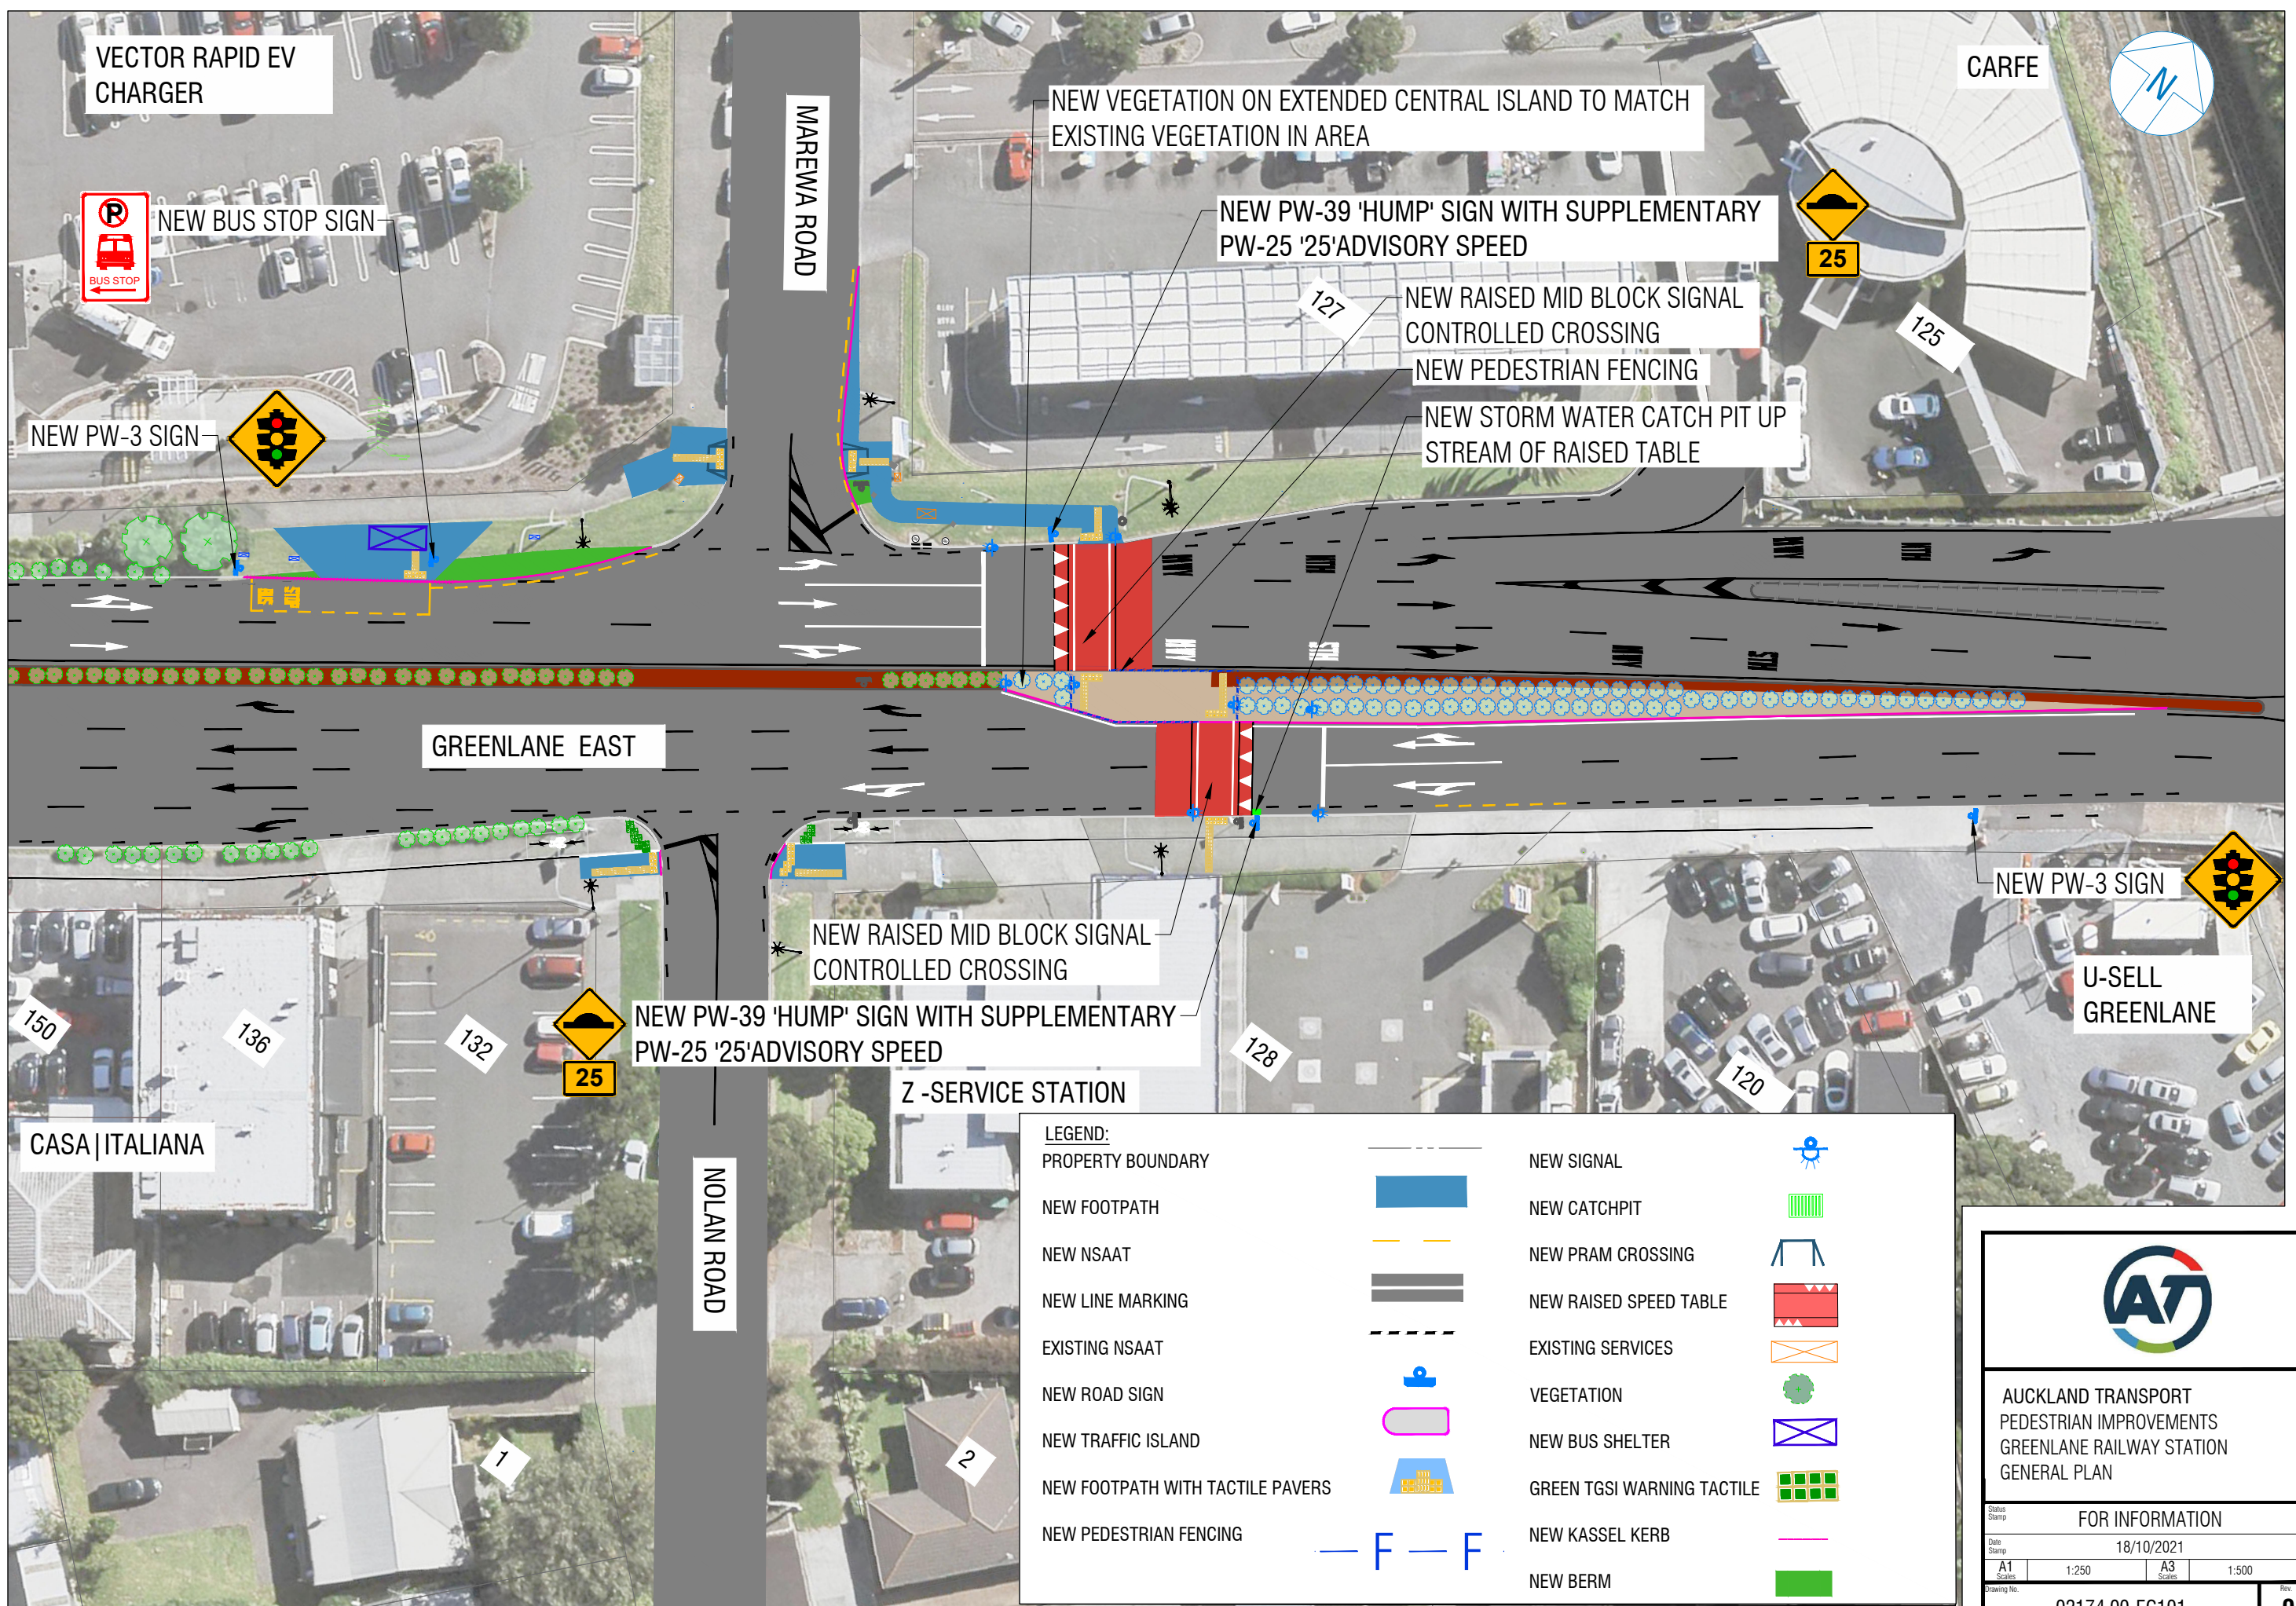

**AUCKLAND TRANSPORT
PEDESTRIAN IMPROVEMENTS
GREENLANE RAILWAY STATION
GENERAL PLAN**

Status Stamp			
FOR INFORMATION			
Date Stamp			
18/10/2021			
A1 Scale	1:250	A3 Scale	1:500
Drawing No.			Rev.
02174.00-EC101			0