


ORIGINAL SIZE A1 0 10 20 30 40 50 60 70 80 90 100 150 200mm DO NOT SCALE - IF IN DOUBT, ASK



**LEGEND**

-  NEW ROADMARKING
-  NEW KERBLINE
-  NEW NO STOPPING AT ALL TIMES MARKINGS
-  NEW / RELOCATED SIGN (KEEP LEFT, SPEED HUMP AND BELISHA DISK)
-  NEW TACTILE PAVERS - PEDESTRIAN
-  NEW TACTILE PAVERS - CYCLIST
-  NEW BUS SHELTER
-  NEW FOOTPATH / KERB EXTENSION
-  HIGH FRICTION SURFACING (BUFF / GREY)
-  TRAFFIC CALMING / SPEED TABLE
-  NEW TRAFFIC ISLAND
-  NEW STREETLIGHT
-  NEW TRAFFIC SIGNAL
-  NEW CYCLE SEPERATOR

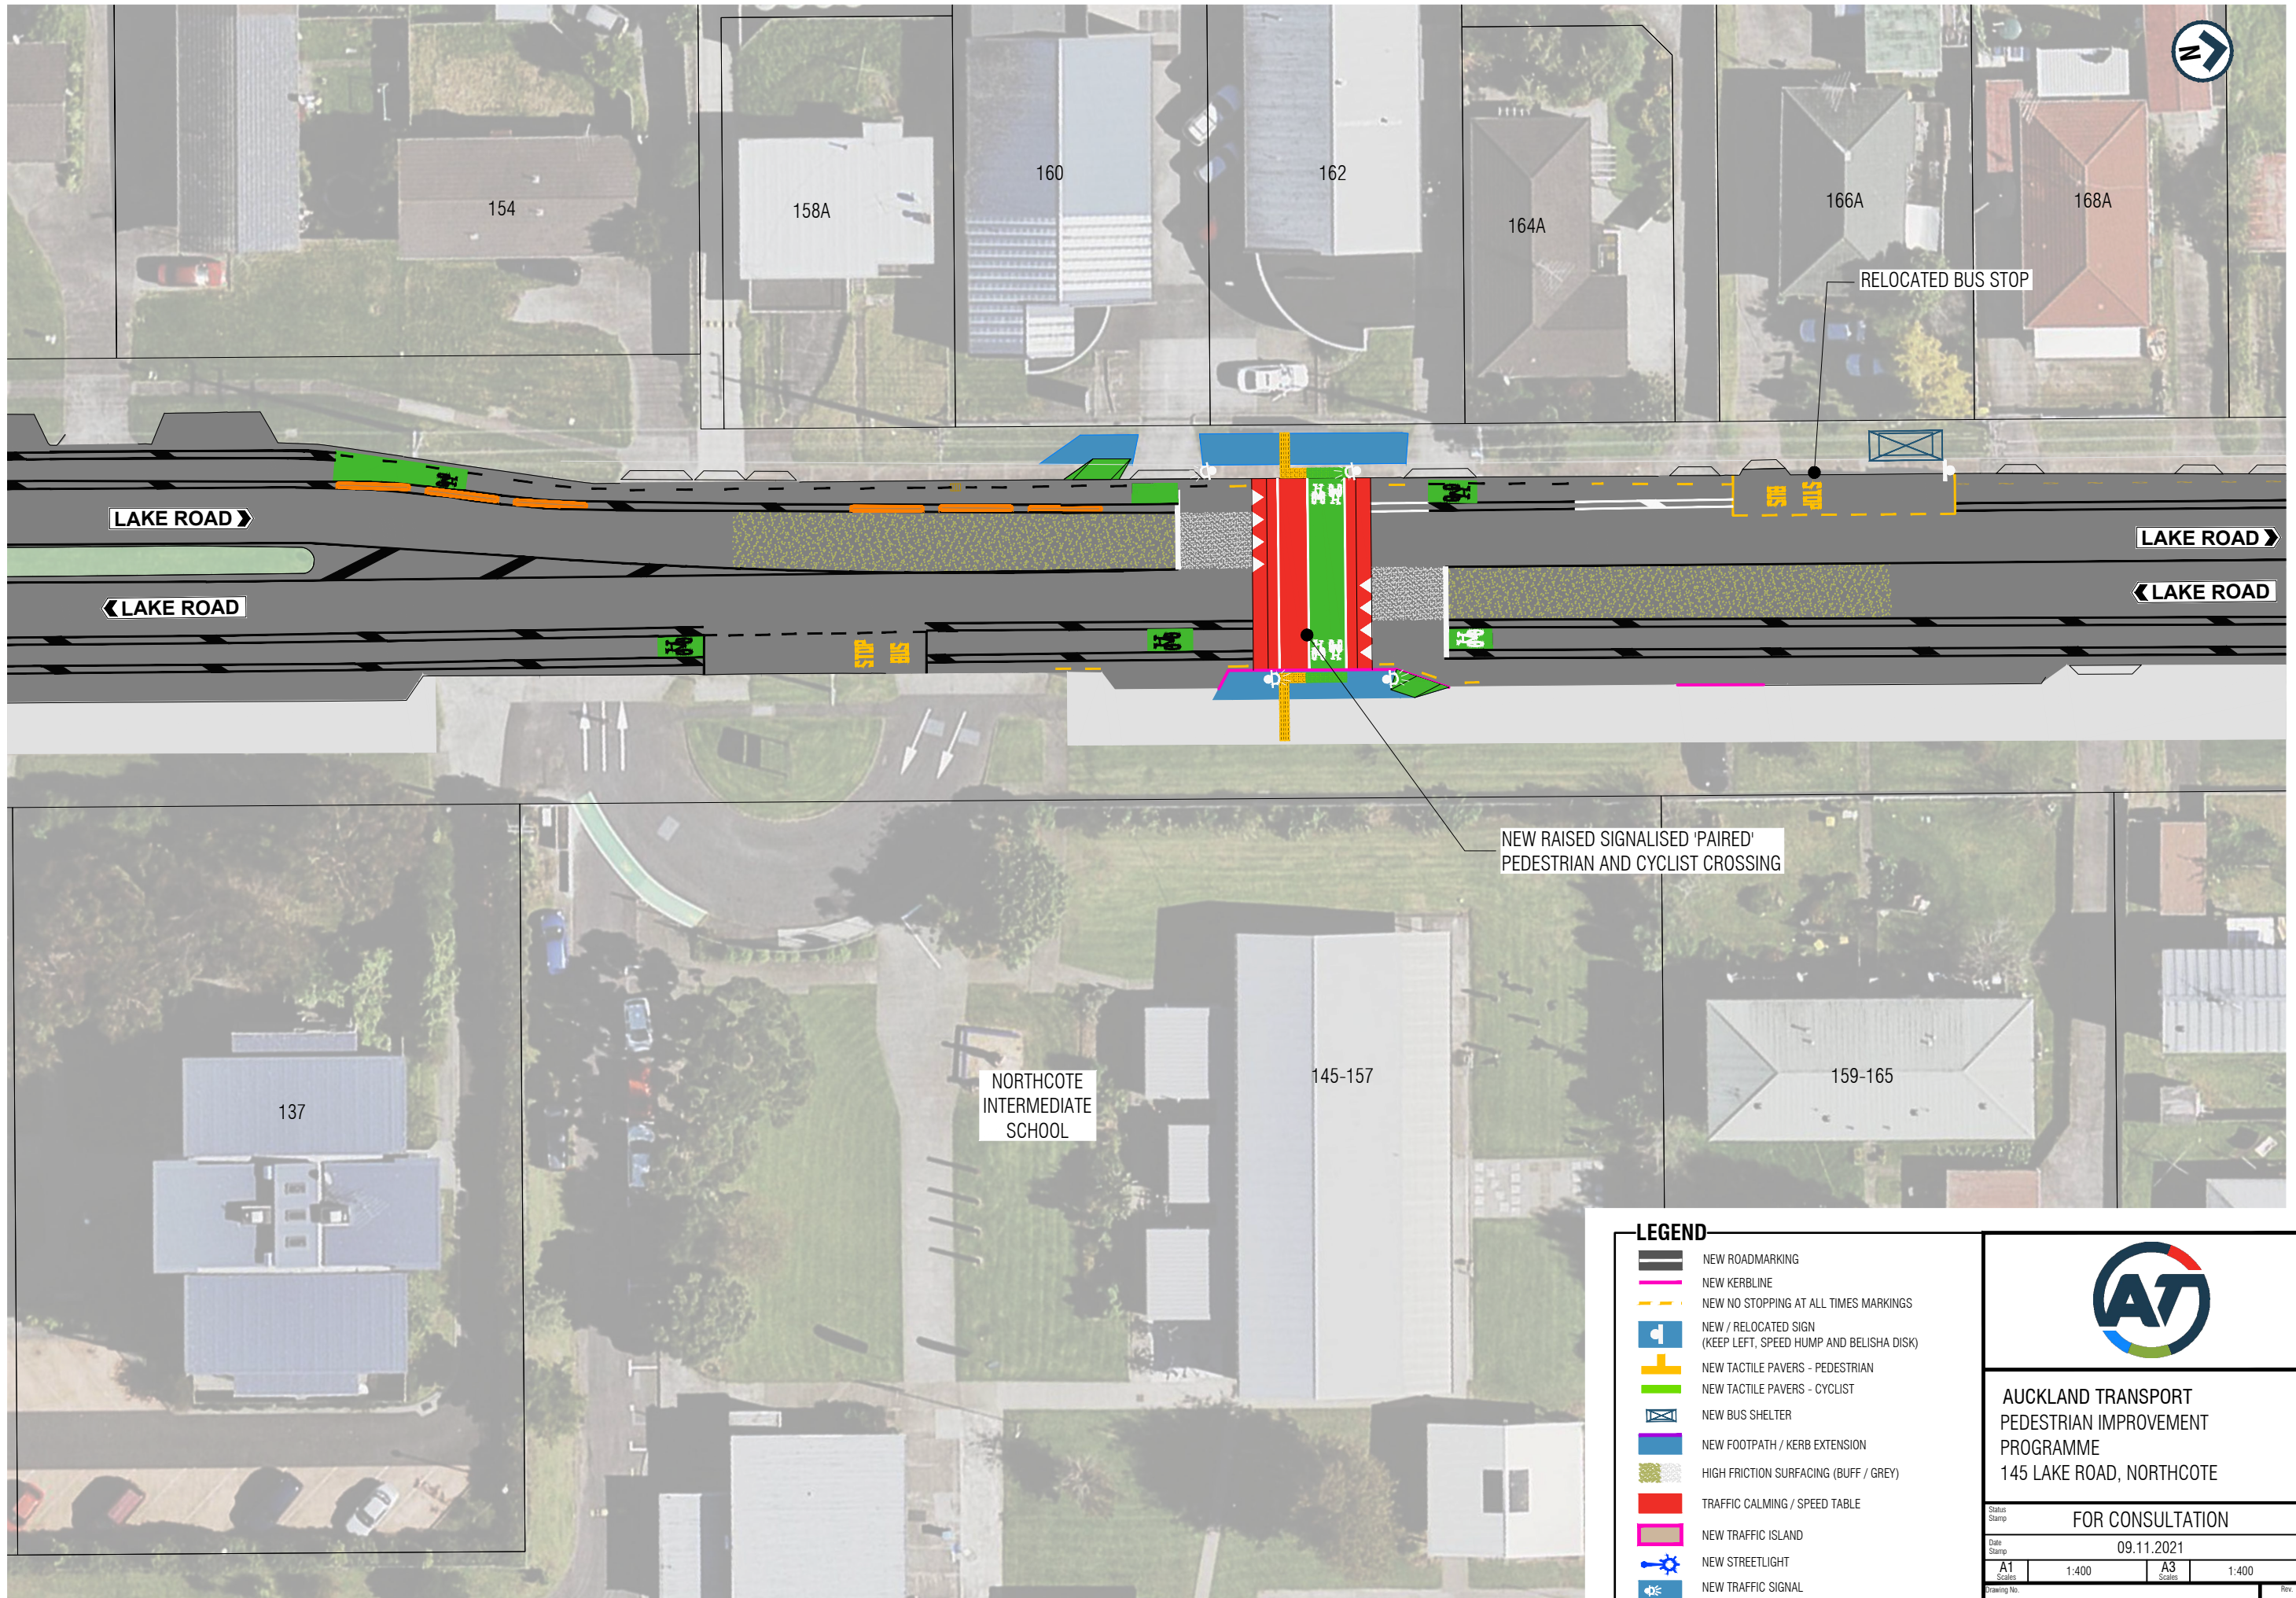

**AUCKLAND TRANSPORT  
PEDESTRIAN IMPROVEMENT  
PROGRAMME  
145 LAKE ROAD, NORTHCOTE**

FOR CONSULTATION

Date Stamp 09.11.2021

A1 Scale	1:400	A3 Scale	1:400
-------------	-------	-------------	-------

Drawing No.	A2110796-16	Rev.	B
-------------	-------------	------	---