


ORIGINAL SIZE A1  
200mm  
150  
100  
90  
80  
70  
60  
50  
40  
30  
20  
10  
0

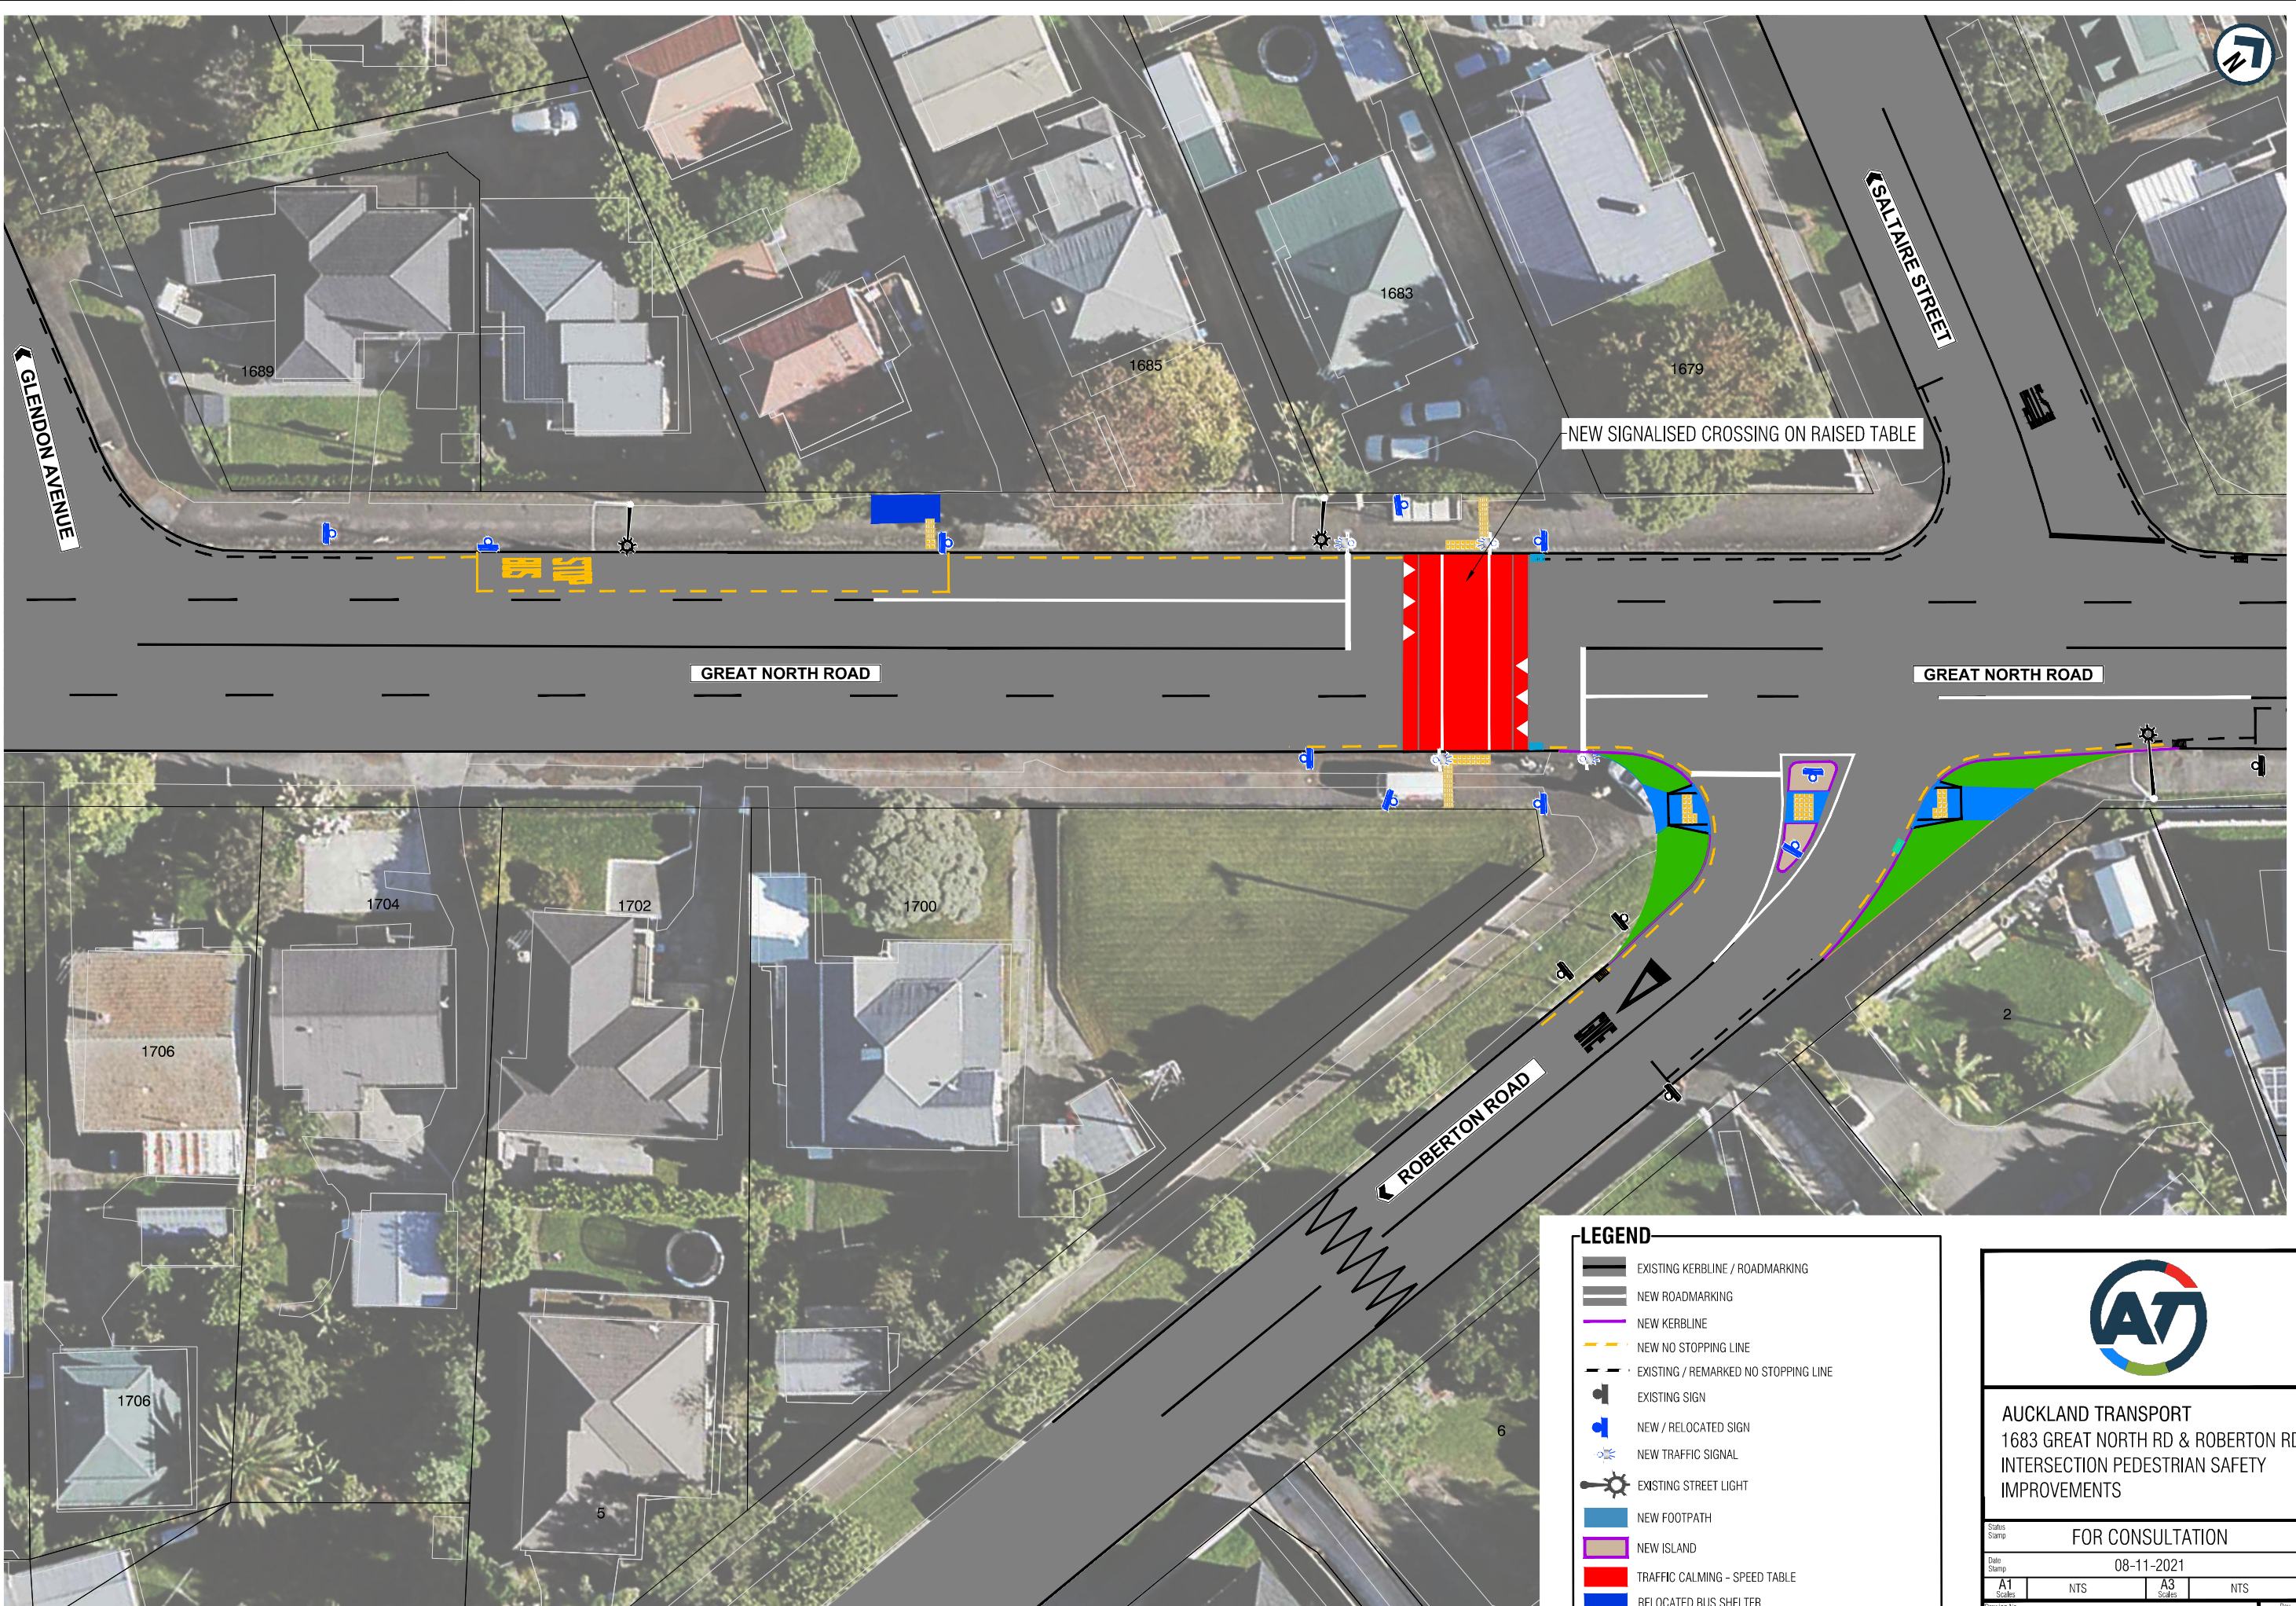

**LEGEND**

- EXISTING KERBLINE / ROADMARKING
- NEW ROADMARKING
- NEW KERBLINE
- NEW NO STOPPING LINE
- EXISTING / REMARKED NO STOPPING LINE
- EXISTING SIGN
- NEW / RELOCATED SIGN
- NEW TRAFFIC SIGNAL
- EXISTING STREET LIGHT
- NEW FOOTPATH
- NEW ISLAND
- TRAFFIC CALMING - SPEED TABLE
- RELOCATED BUS SHELTER

**AUCKLAND TRANSPORT**  
1683 GREAT NORTH RD & ROBERTON RD  
INTERSECTION PEDESTRIAN SAFETY  
IMPROVEMENTS

State Stamp	FOR CONSULTATION		
Date Stamp	08-11-2021		
A1	NTS	A3	NTS
Drawing No.	NZ111(005)_G30		Rev.
			<b>A</b>