




DO NOT SCALE - IF IN DOUBT, ASK
200 mm
150
100
90
80
70
60
50
40
30
20
10
0

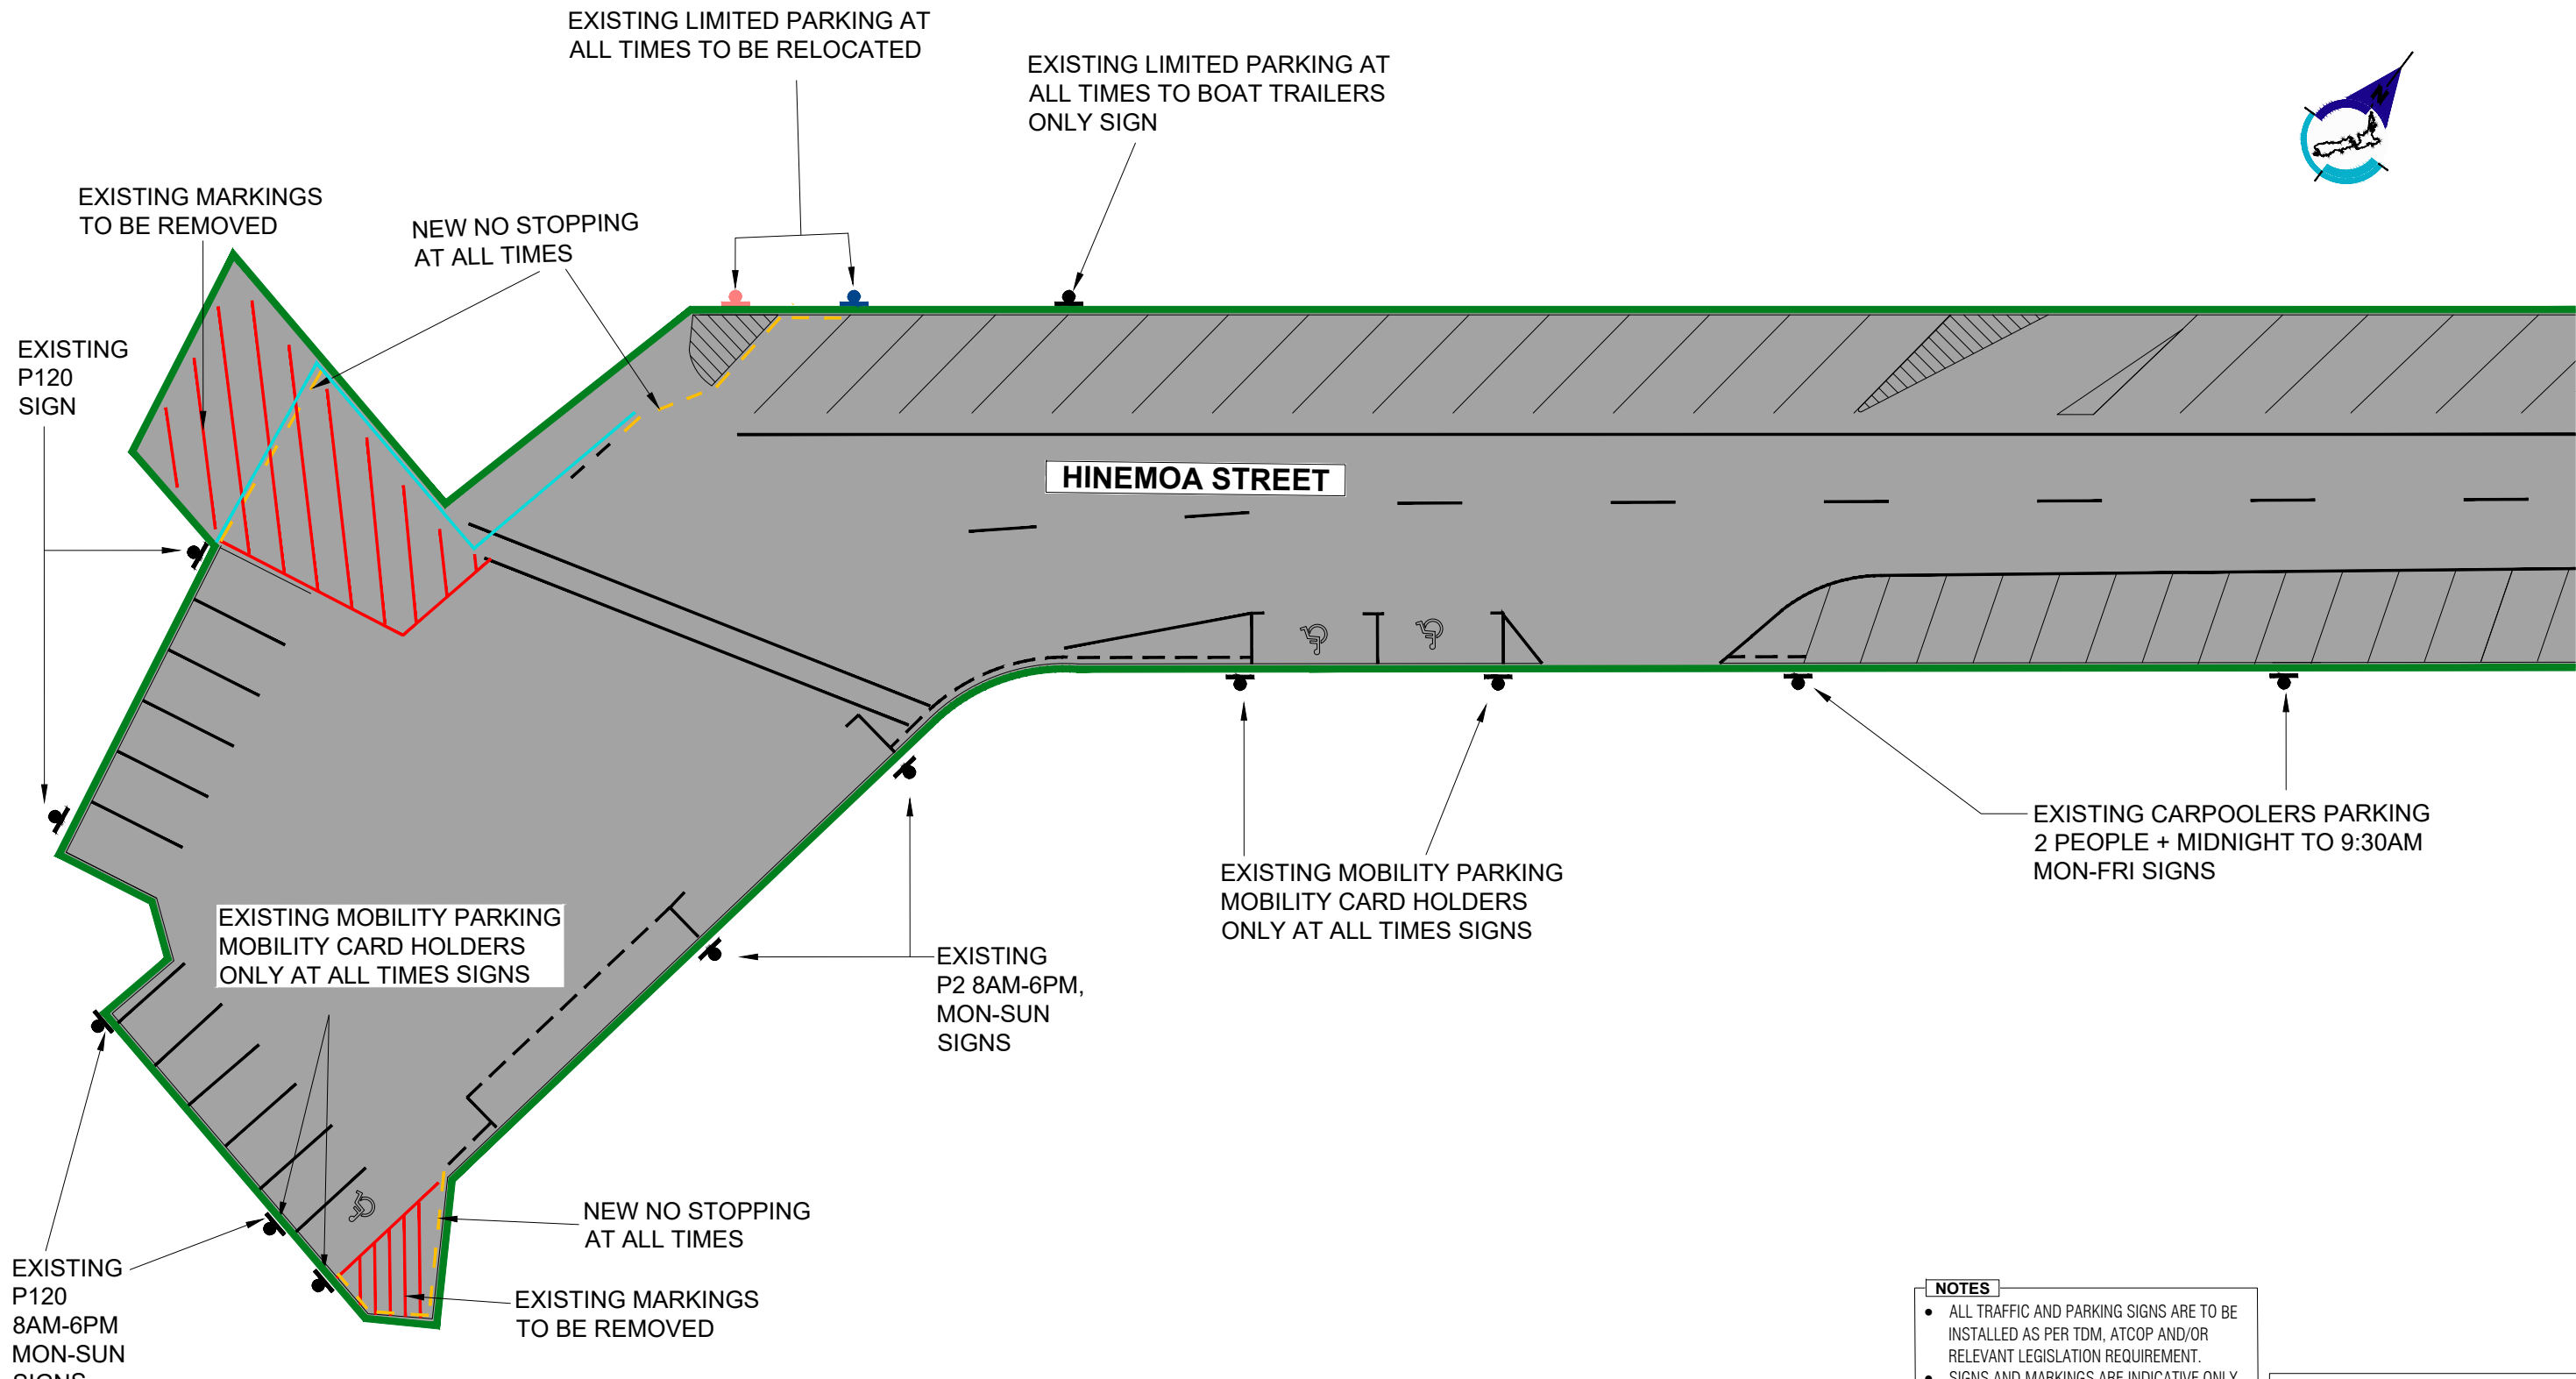


NOTES

- ALL TRAFFIC AND PARKING SIGNS ARE TO BE INSTALLED AS PER TDM, ATCOP AND/OR RELEVANT LEGISLATION REQUIREMENT.
- SIGNS AND MARKINGS ARE INDICATIVE ONLY AND MAY NOT REFLECT FINAL POSITIONS.

LEGEND

- BOUNDARY LINE OF AUCKLAND COUNCIL
- PARKING AREA BOUNDARY
- EXISTING ROAD MARKING
- - - EXISTING ROAD MARKING
- EXISTING ROAD MARKING TO BE REMOVED
- - - NO STOPPING AT ALL TIMES MARKINGS
- EXISTING SIGN
- SIGN TO BE RELOCATED
- NEW SIGN



**HINEMOA STREET,
BIRKENHEAD
KAIPATIKI LOCAL BOARD**

Status Stamp: FOR CONSULTATION

Date Stamp: 5/10/2021

SCALES

Drawing No. PTM 094_HINEMOA STREET Rev D