


ORIGINAL SIZE A1
200mm
150
100
90
80
70
60
50
40
30
20
10
0

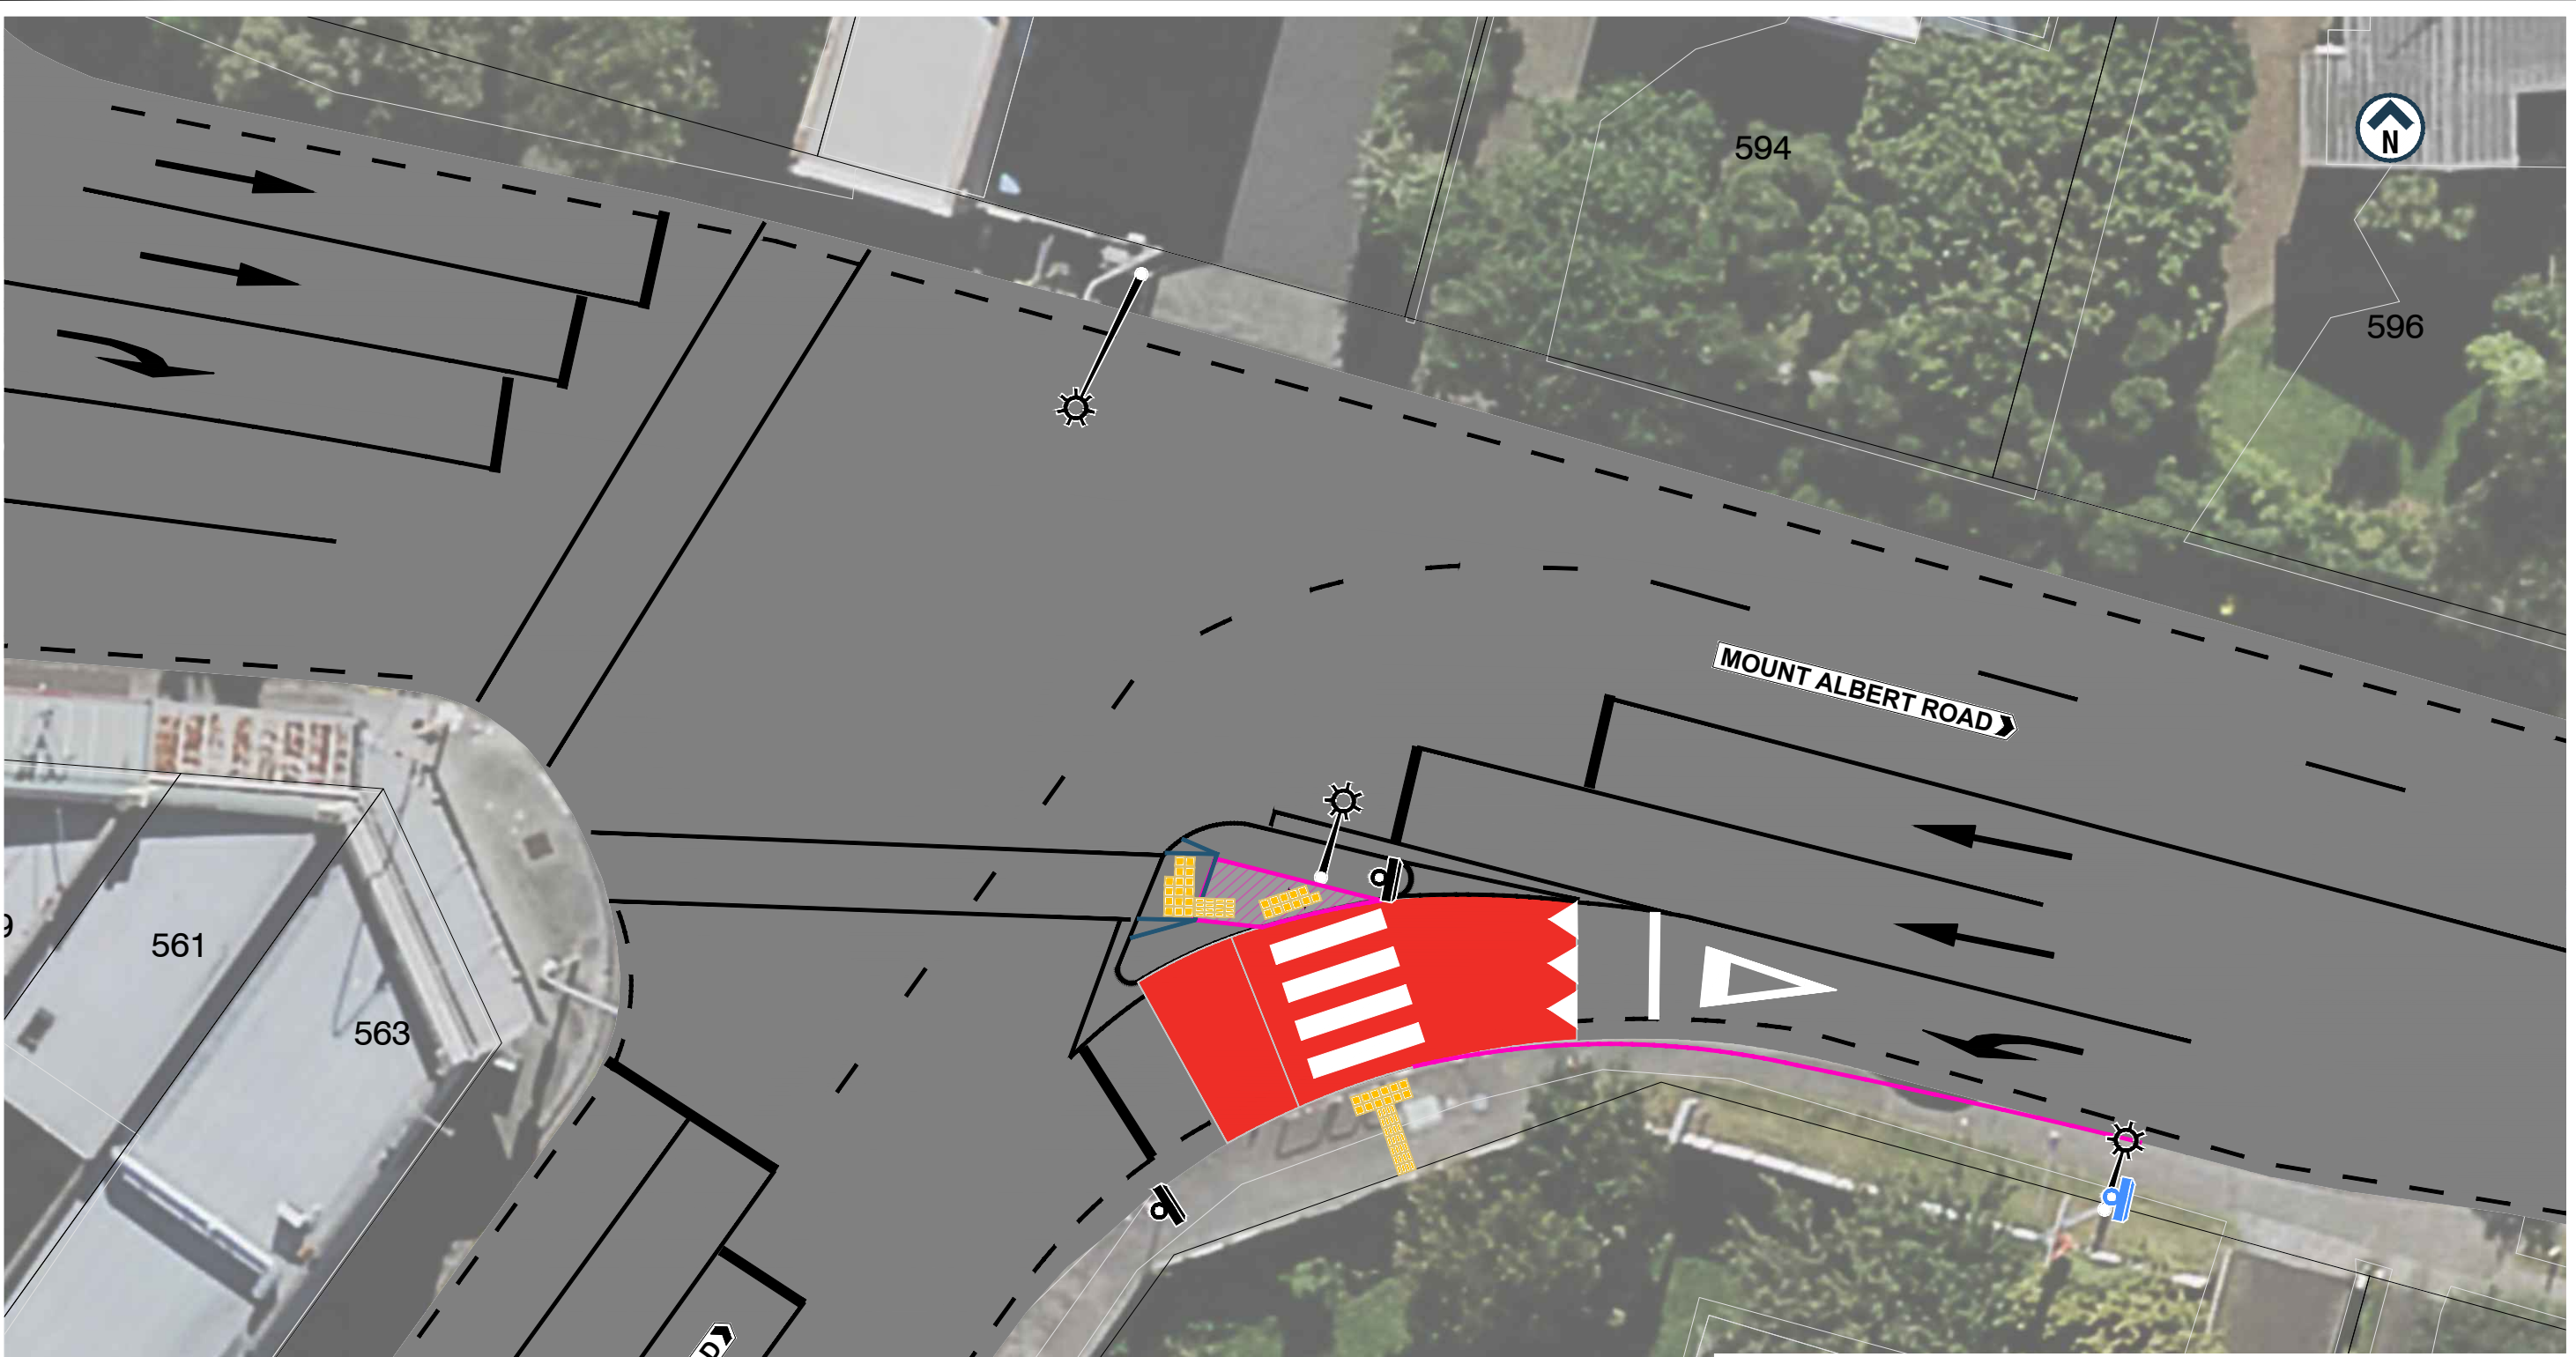

LEGEND

- EXISTING KERBLINE / ROADMARKING
- NEW ROADMARKING
- NEW KERBLINE
- EXISTING NO STOPPING LINE
- EXISTING SIGN
- NEW / RELOCATED SIGN
- EXISTING STREET LIGHT
- NEW SPEED TABLE
- NEW TACTILE
- NEW DIRECTIONAL TACTILE

AUCKLAND TRANSPORT
MOUNT ALBERT ROAD - NEW RAISED
CROSSING TABLE

Status Stamp: FOR CONSULTATION
Date Stamp: 25/01/2022

A1	1:100	A3	1:200
----	-------	----	-------

Drawing No. 2018-RFI-62_G030

Rev. **A**

A1 1:100
A3 1:200
0 20m