



ORIGINAL SIZE A3

200mm DO NOT SCALE - IF IN DOUBT, ASK

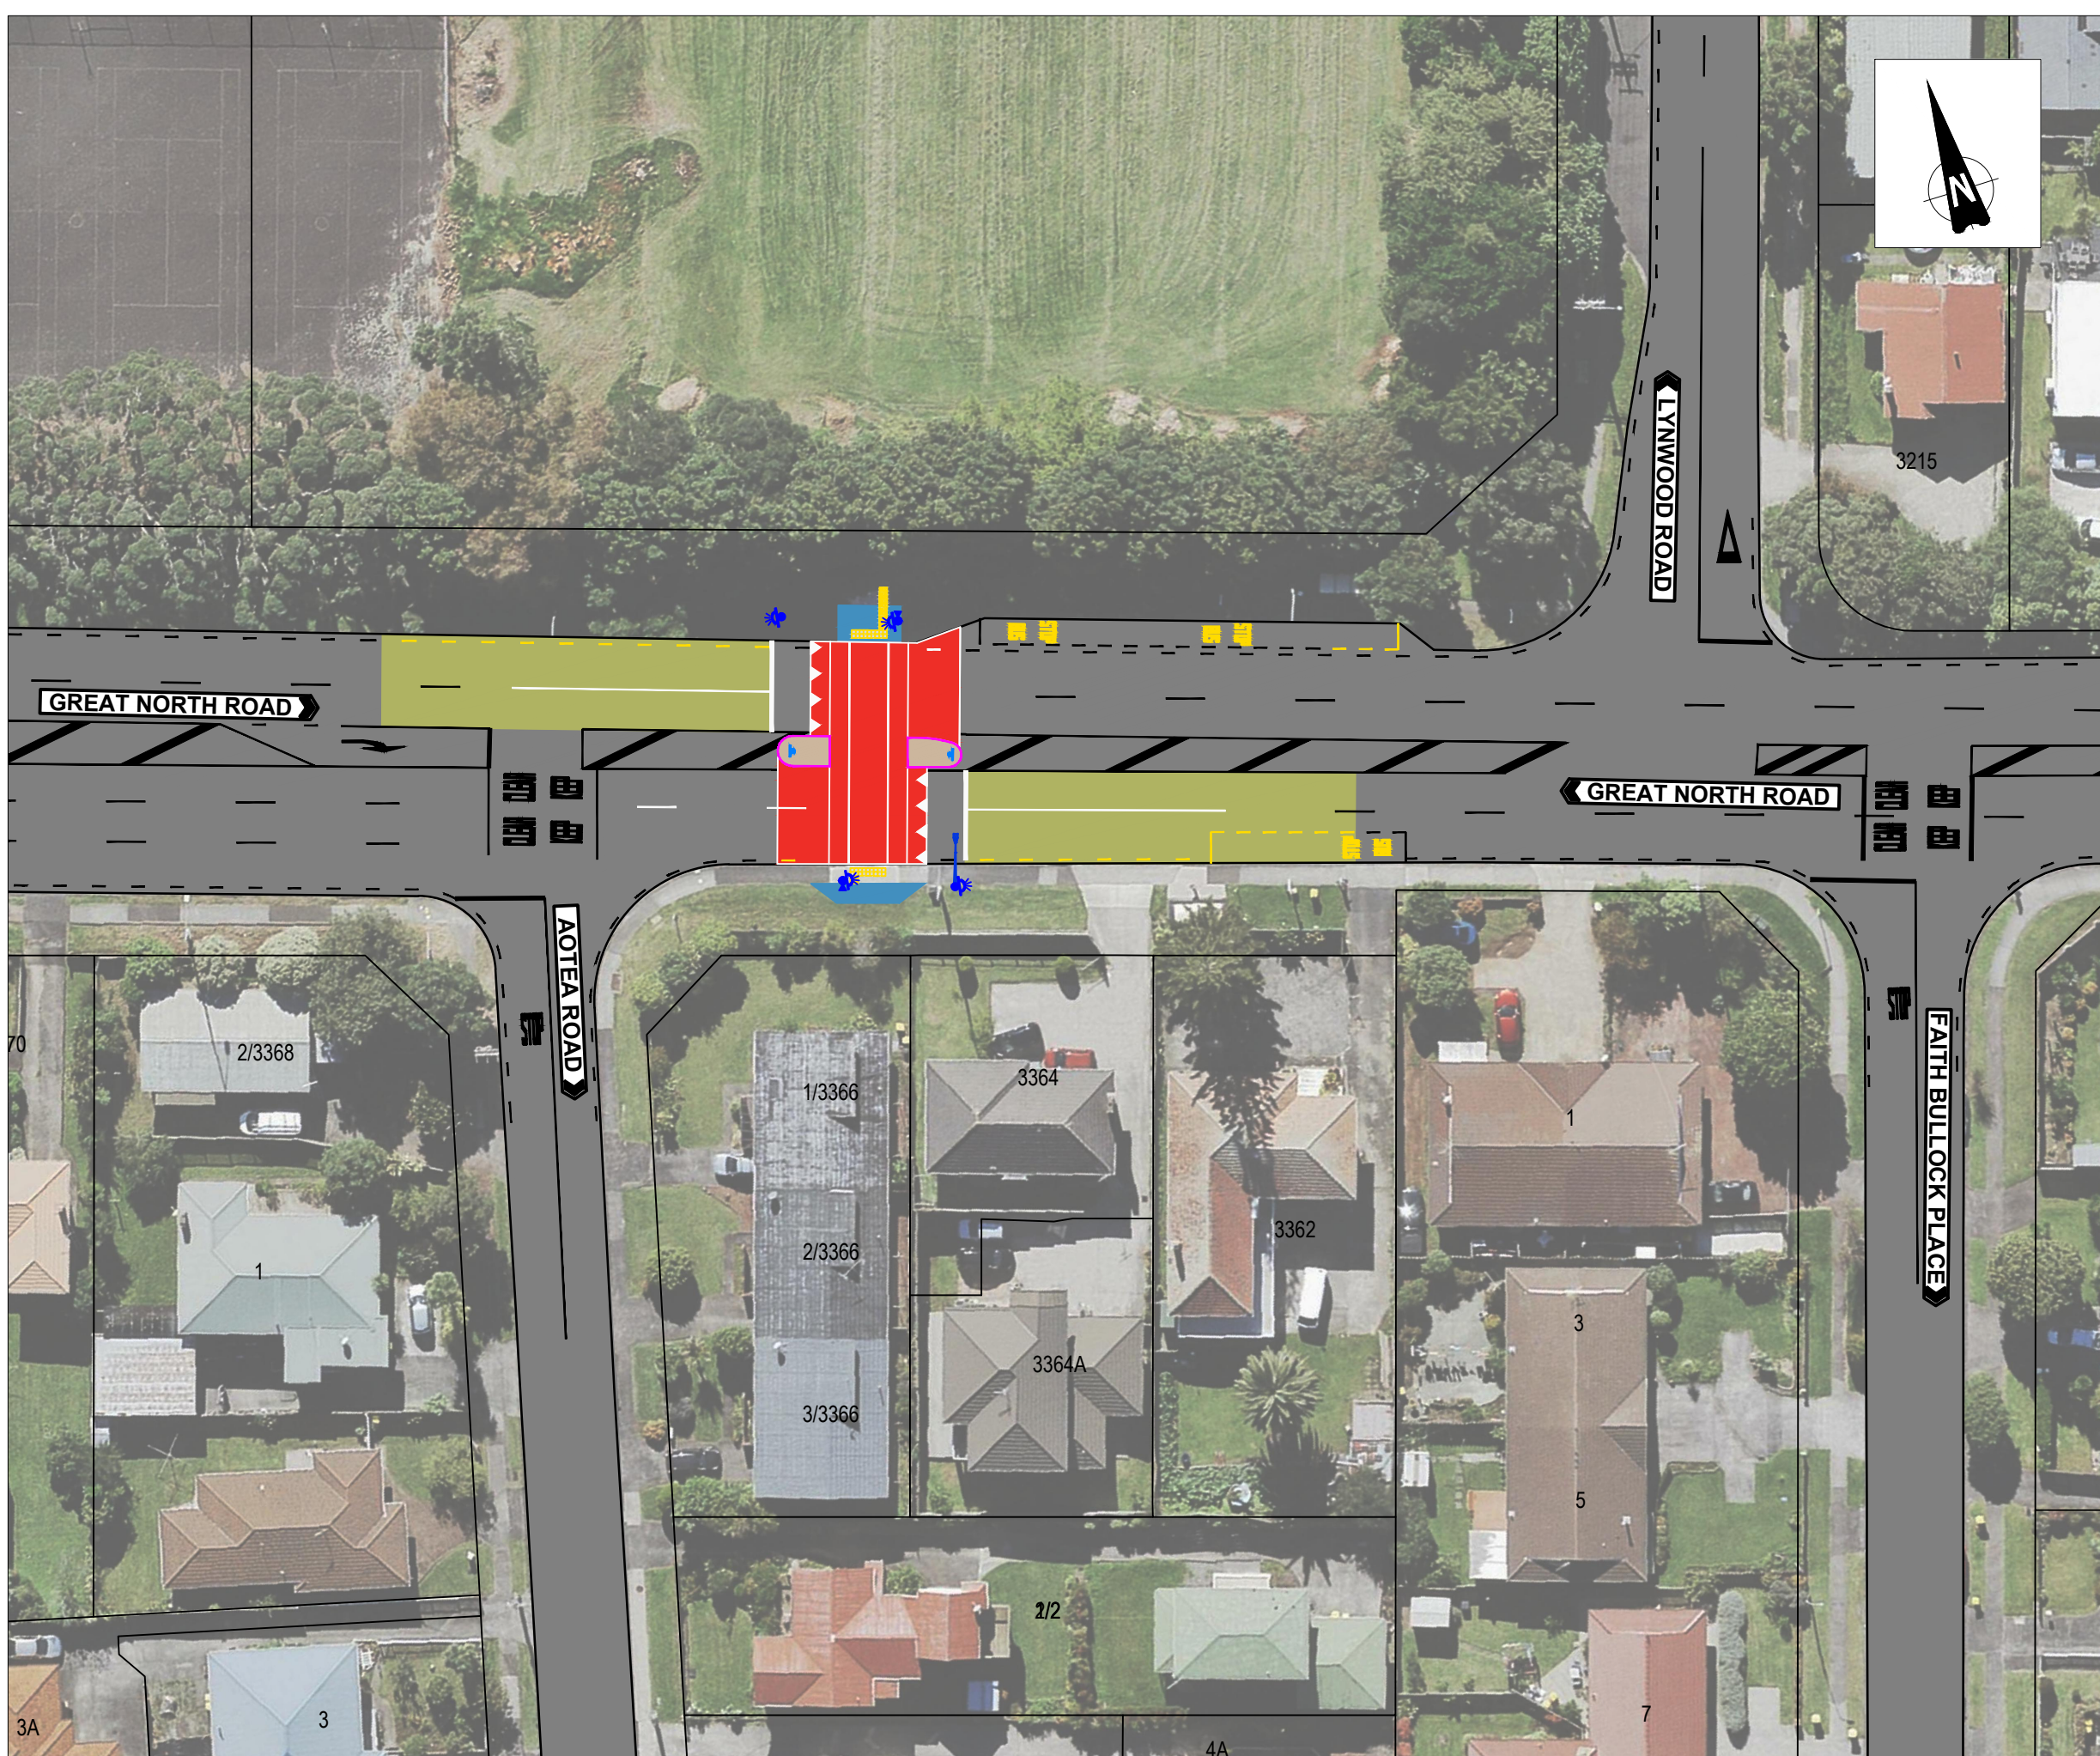

**LEGEND**

- EXISTING KERB AND CHANNEL
- EXISTING ROAD MARKING
- PROPOSED WHITE ROAD MARKING
- PROPOSED YELLOW ROAD MARKING
- PROPOSED NSAAT ROAD MARKING
- PROPOSED WARNING TACTILE PAVERS
- PROPOSED DIRECTIONAL TACTILE PAVERS
- PROPOSED SPEED TABLE
- PROPOSED TRAFFIC ISLAND
- PROPOSED NEW FOOTPATH
- PROPOSED NEW TRAFFIC SIGN
- PROPOSED NEW SIGNAL POLE
- PROPOSED NEW SIGNAL POLE WITH PUSH BUTTON
- PROPOSED NEW STREET LIGHT
- PROPOSED HIGH FRICTION SURFACING
- EXISTING PROPERTY BOUNDARY
- ROAD CORRIDOR



**AUCKLAND TRANSPORT**  
 PEDESTRIAN SAFETY IMPROVEMENTS  
 3364 GREAT NORTH ROAD, NEW LYNN

---

FOR CONSULTATION

Date Stamp	09/11/2021		
A1 Scales	NTS	A3 Scales	NTS
Drawing No.			Rev.
6400042-03-G031			<b>A</b>