



ORIGINAL SIZE A1

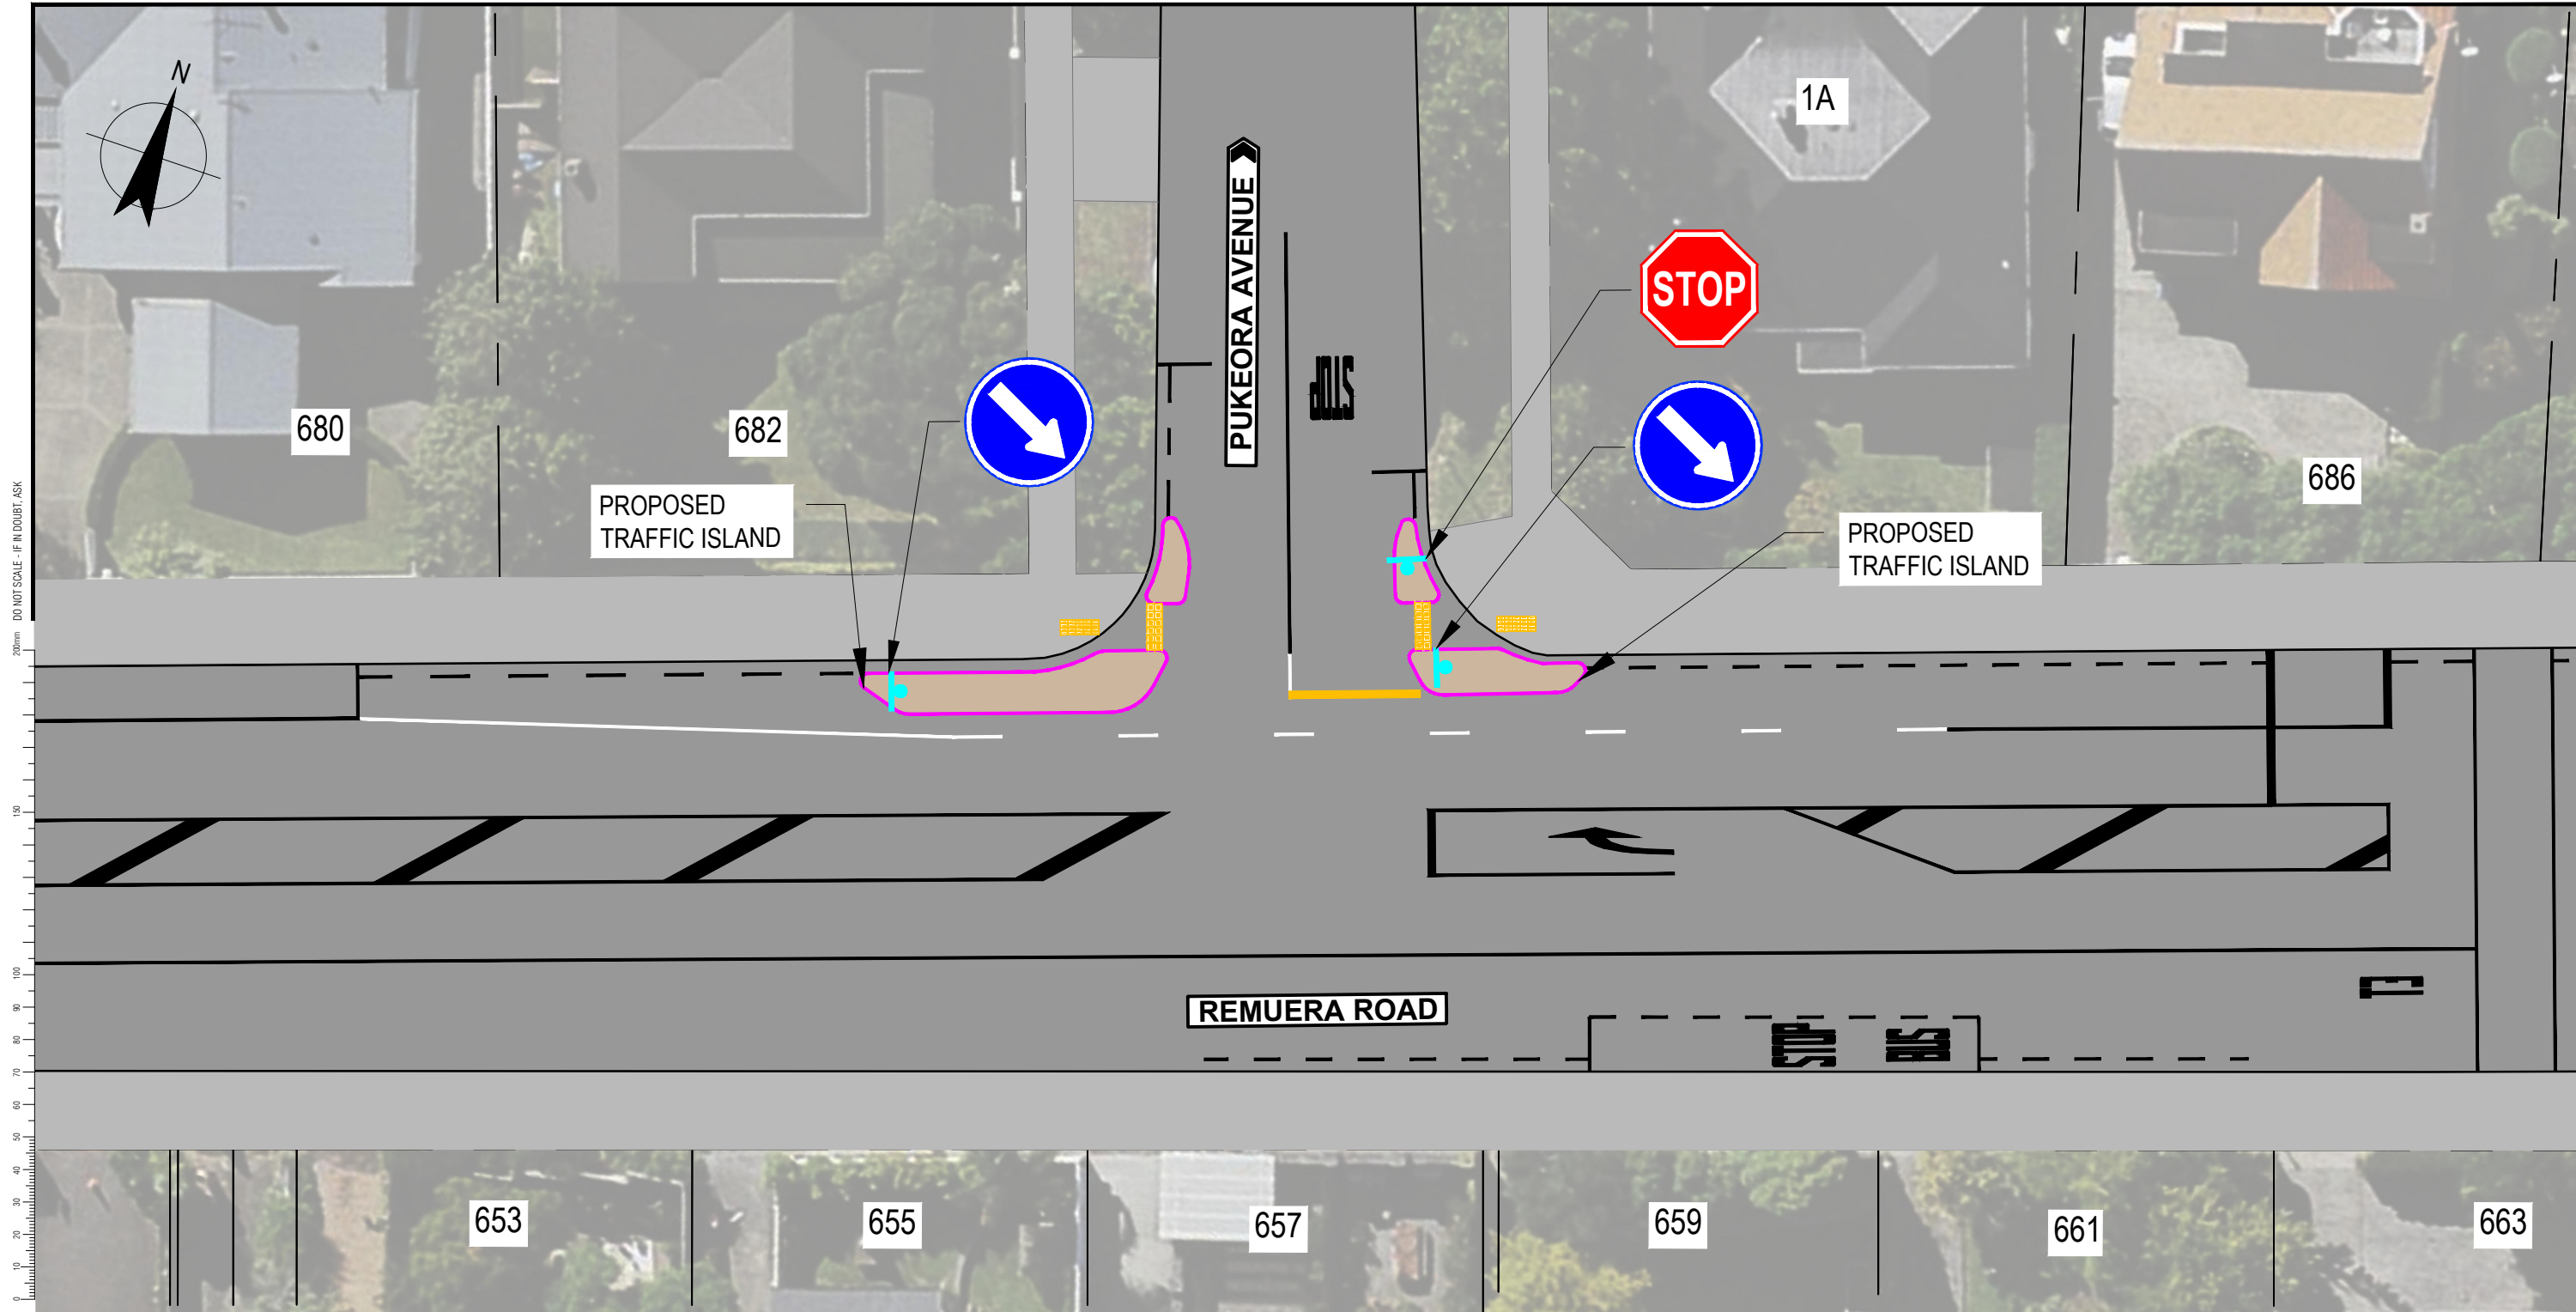

LEGEND

| | |
|------------------------------|---------------------------|
| EXISTING KERB AND CHANNEL | PROPOSED NEW TRAFFIC SIGN |
| PROPOSED KERB AND CHANNEL | ROAD CORRIDOR |
| PROPOSED TACTILE PAVERS | EXISTING FOOTPATH |
| PROPOSED TRAFFIC ISLAND | PROPERTY BOUNDARY |
| EXISTING ROAD MARKING | |
| PROPOSED WHITE ROAD MARKING | |
| PROPOSED YELLOW ROAD MARKING | |



AUCKLAND TRANSPORT
CYCLIST & MOTORCYCLIST SAFETY FOR
VRU
REMUERA RD / PUKEORA AVE, REMUERA

FOR CONSULTATION

Date Stamp: 19/01/2022

| | | | |
|--------------------------------|-------|-----------|---------------|
| A1 Scales | 1:250 | A3 Scales | 1:500 |
| Drawing No. 12549626-CS33-G005 | | | Rev. A |