








ORIGINAL SIZE A1 200mm DO NOT SCALE - IF IN DOUBT, ASK

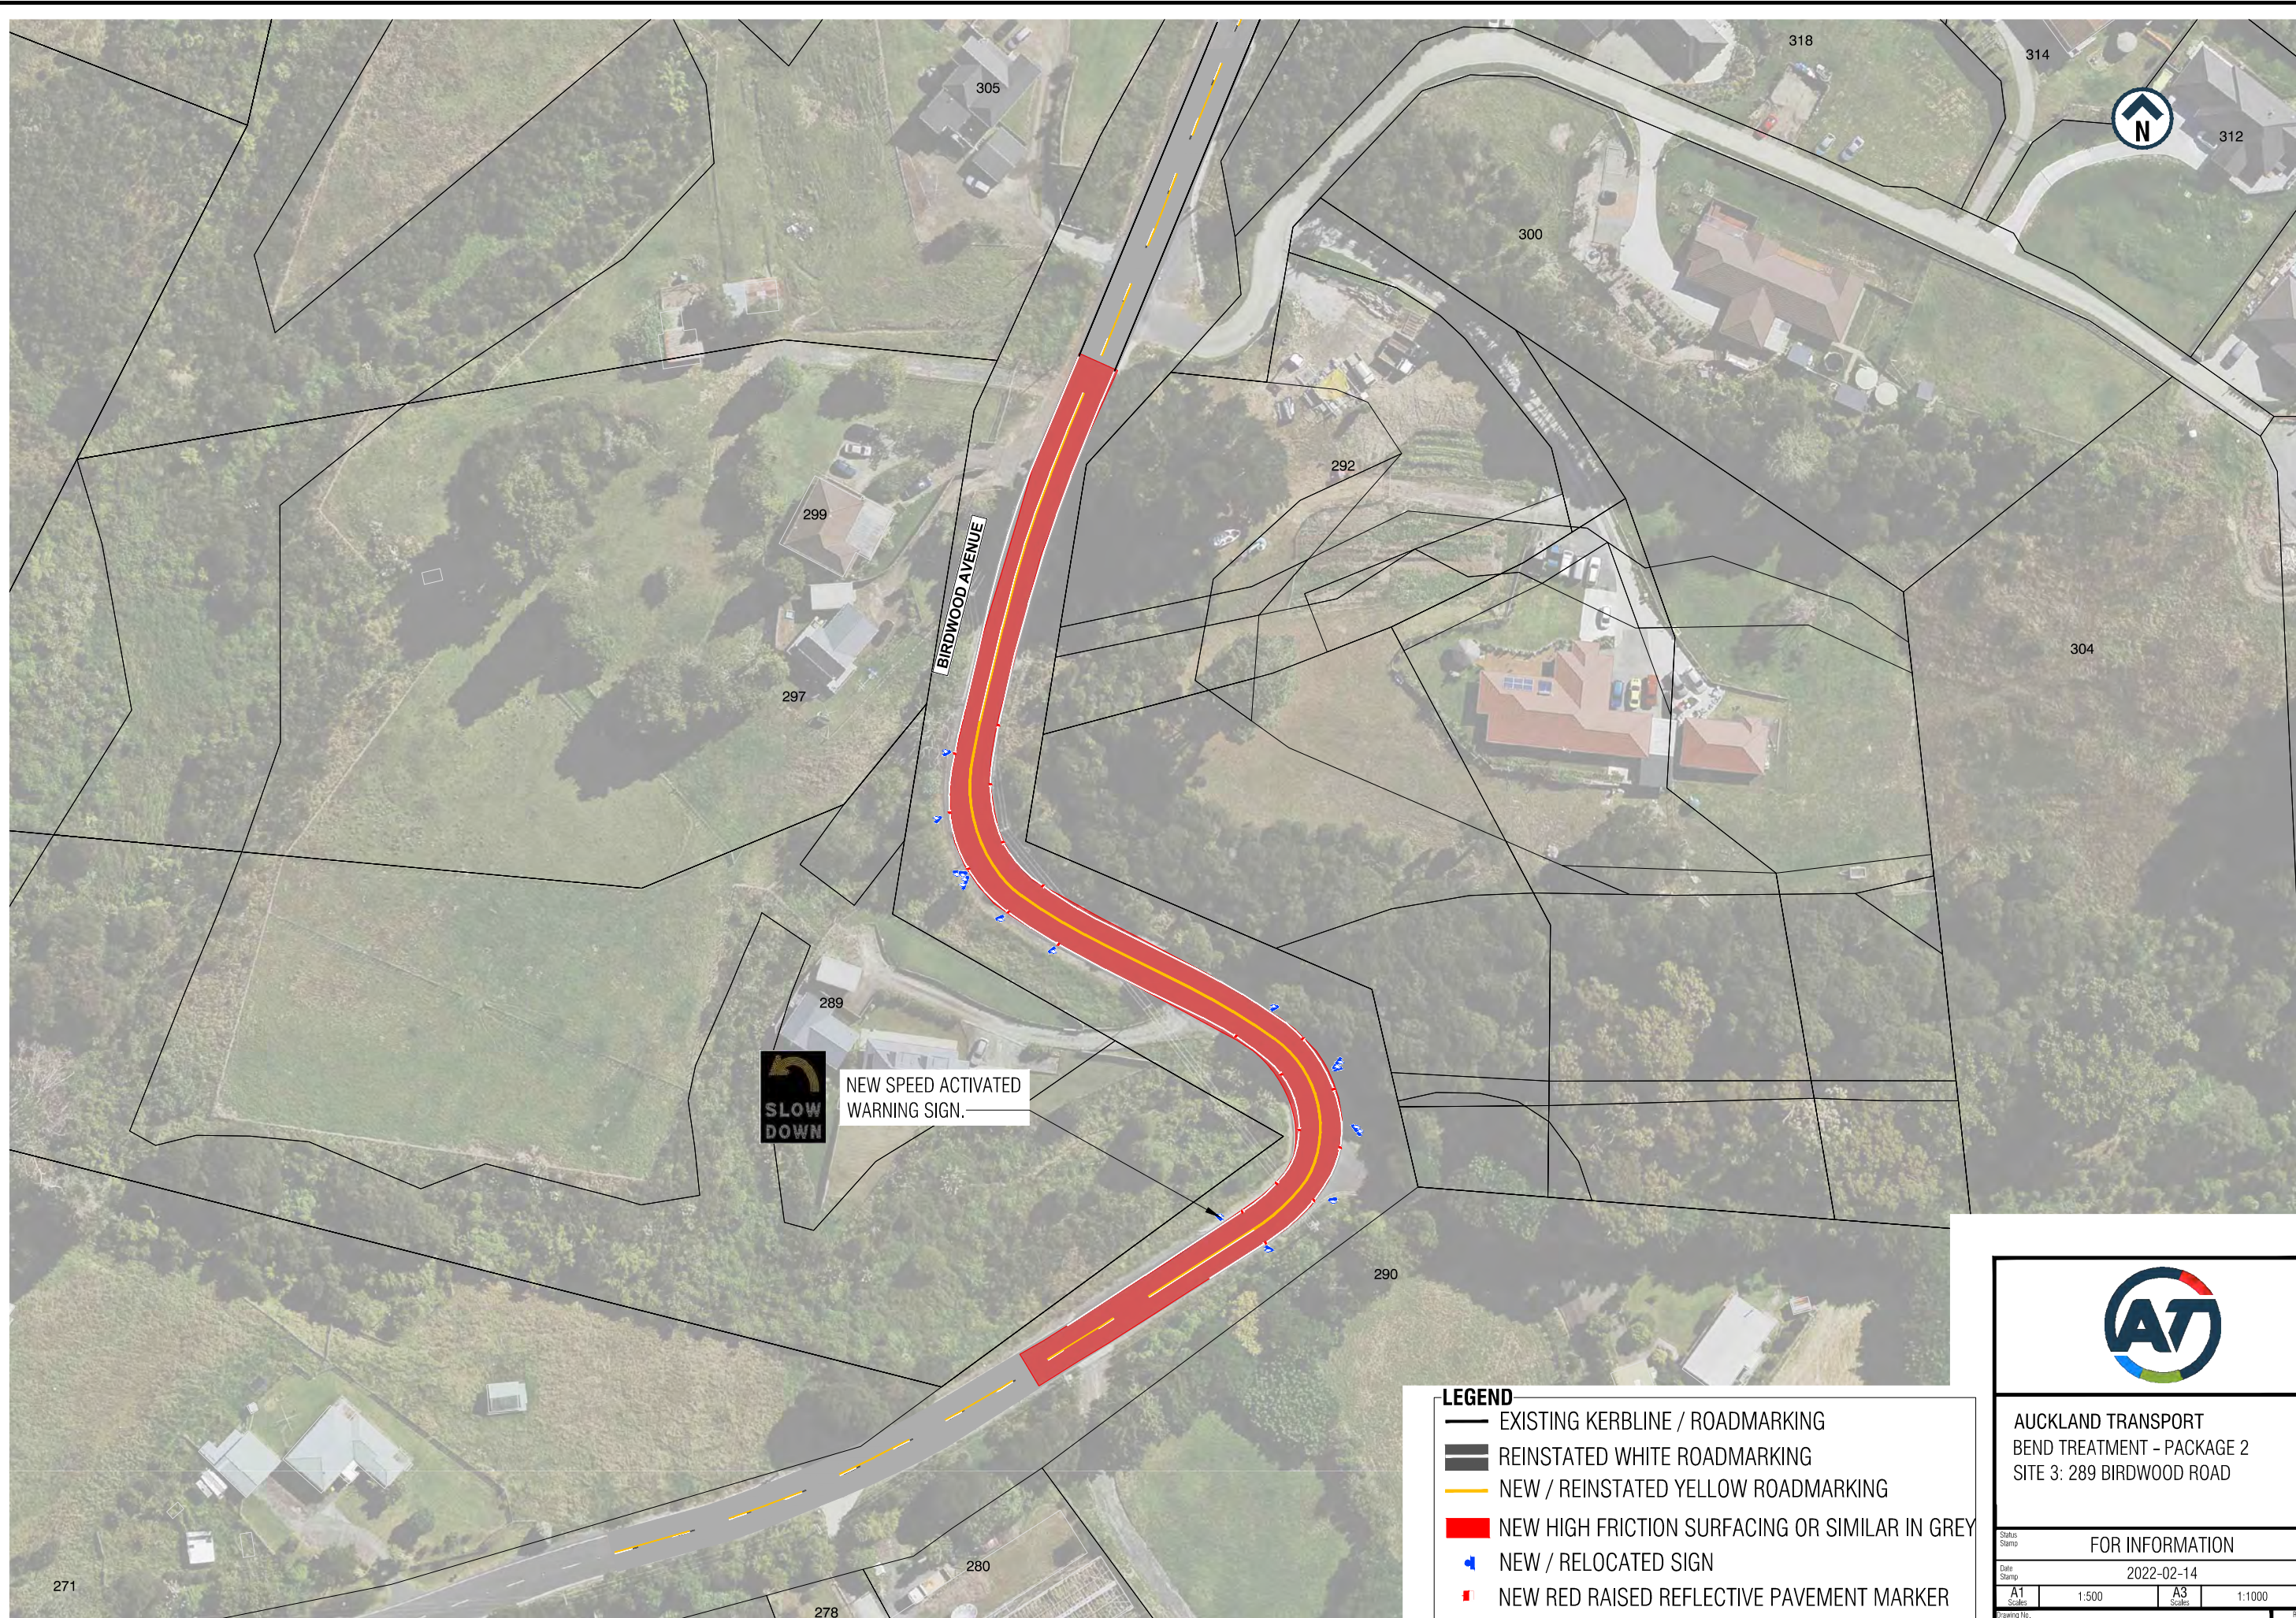

 NEW SPEED ACTIVATED WARNING SIGN.

- LEGEND**
-  EXISTING KERBLINE / ROADMARKING
  -  REINSTATED WHITE ROADMARKING
  -  NEW / REINSTATED YELLOW ROADMARKING
  -  NEW HIGH FRICTION SURFACING OR SIMILAR IN GREY
  -  NEW / RELOCATED SIGN
  -  NEW RED RAISED REFLECTIVE PAVEMENT MARKER



AUCKLAND TRANSPORT  
BEND TREATMENT - PACKAGE 2  
SITE 3: 289 BIRDWOOD ROAD

Status: FOR INFORMATION

Date Stamp: 2022-02-14

A1	1:500	A3	1:1000
----	-------	----	--------

Drawing No. 1-A8294.02\_03\_C030

Rev. **A**