


ORIGINAL SIZE A1
0 10 20 30 40 50 60 70 80 90 100 150 200mm
DO NOT SCALE - IF IN DOUBT, ASK



LEGEND
| NEW/ RELOCATED SIGN

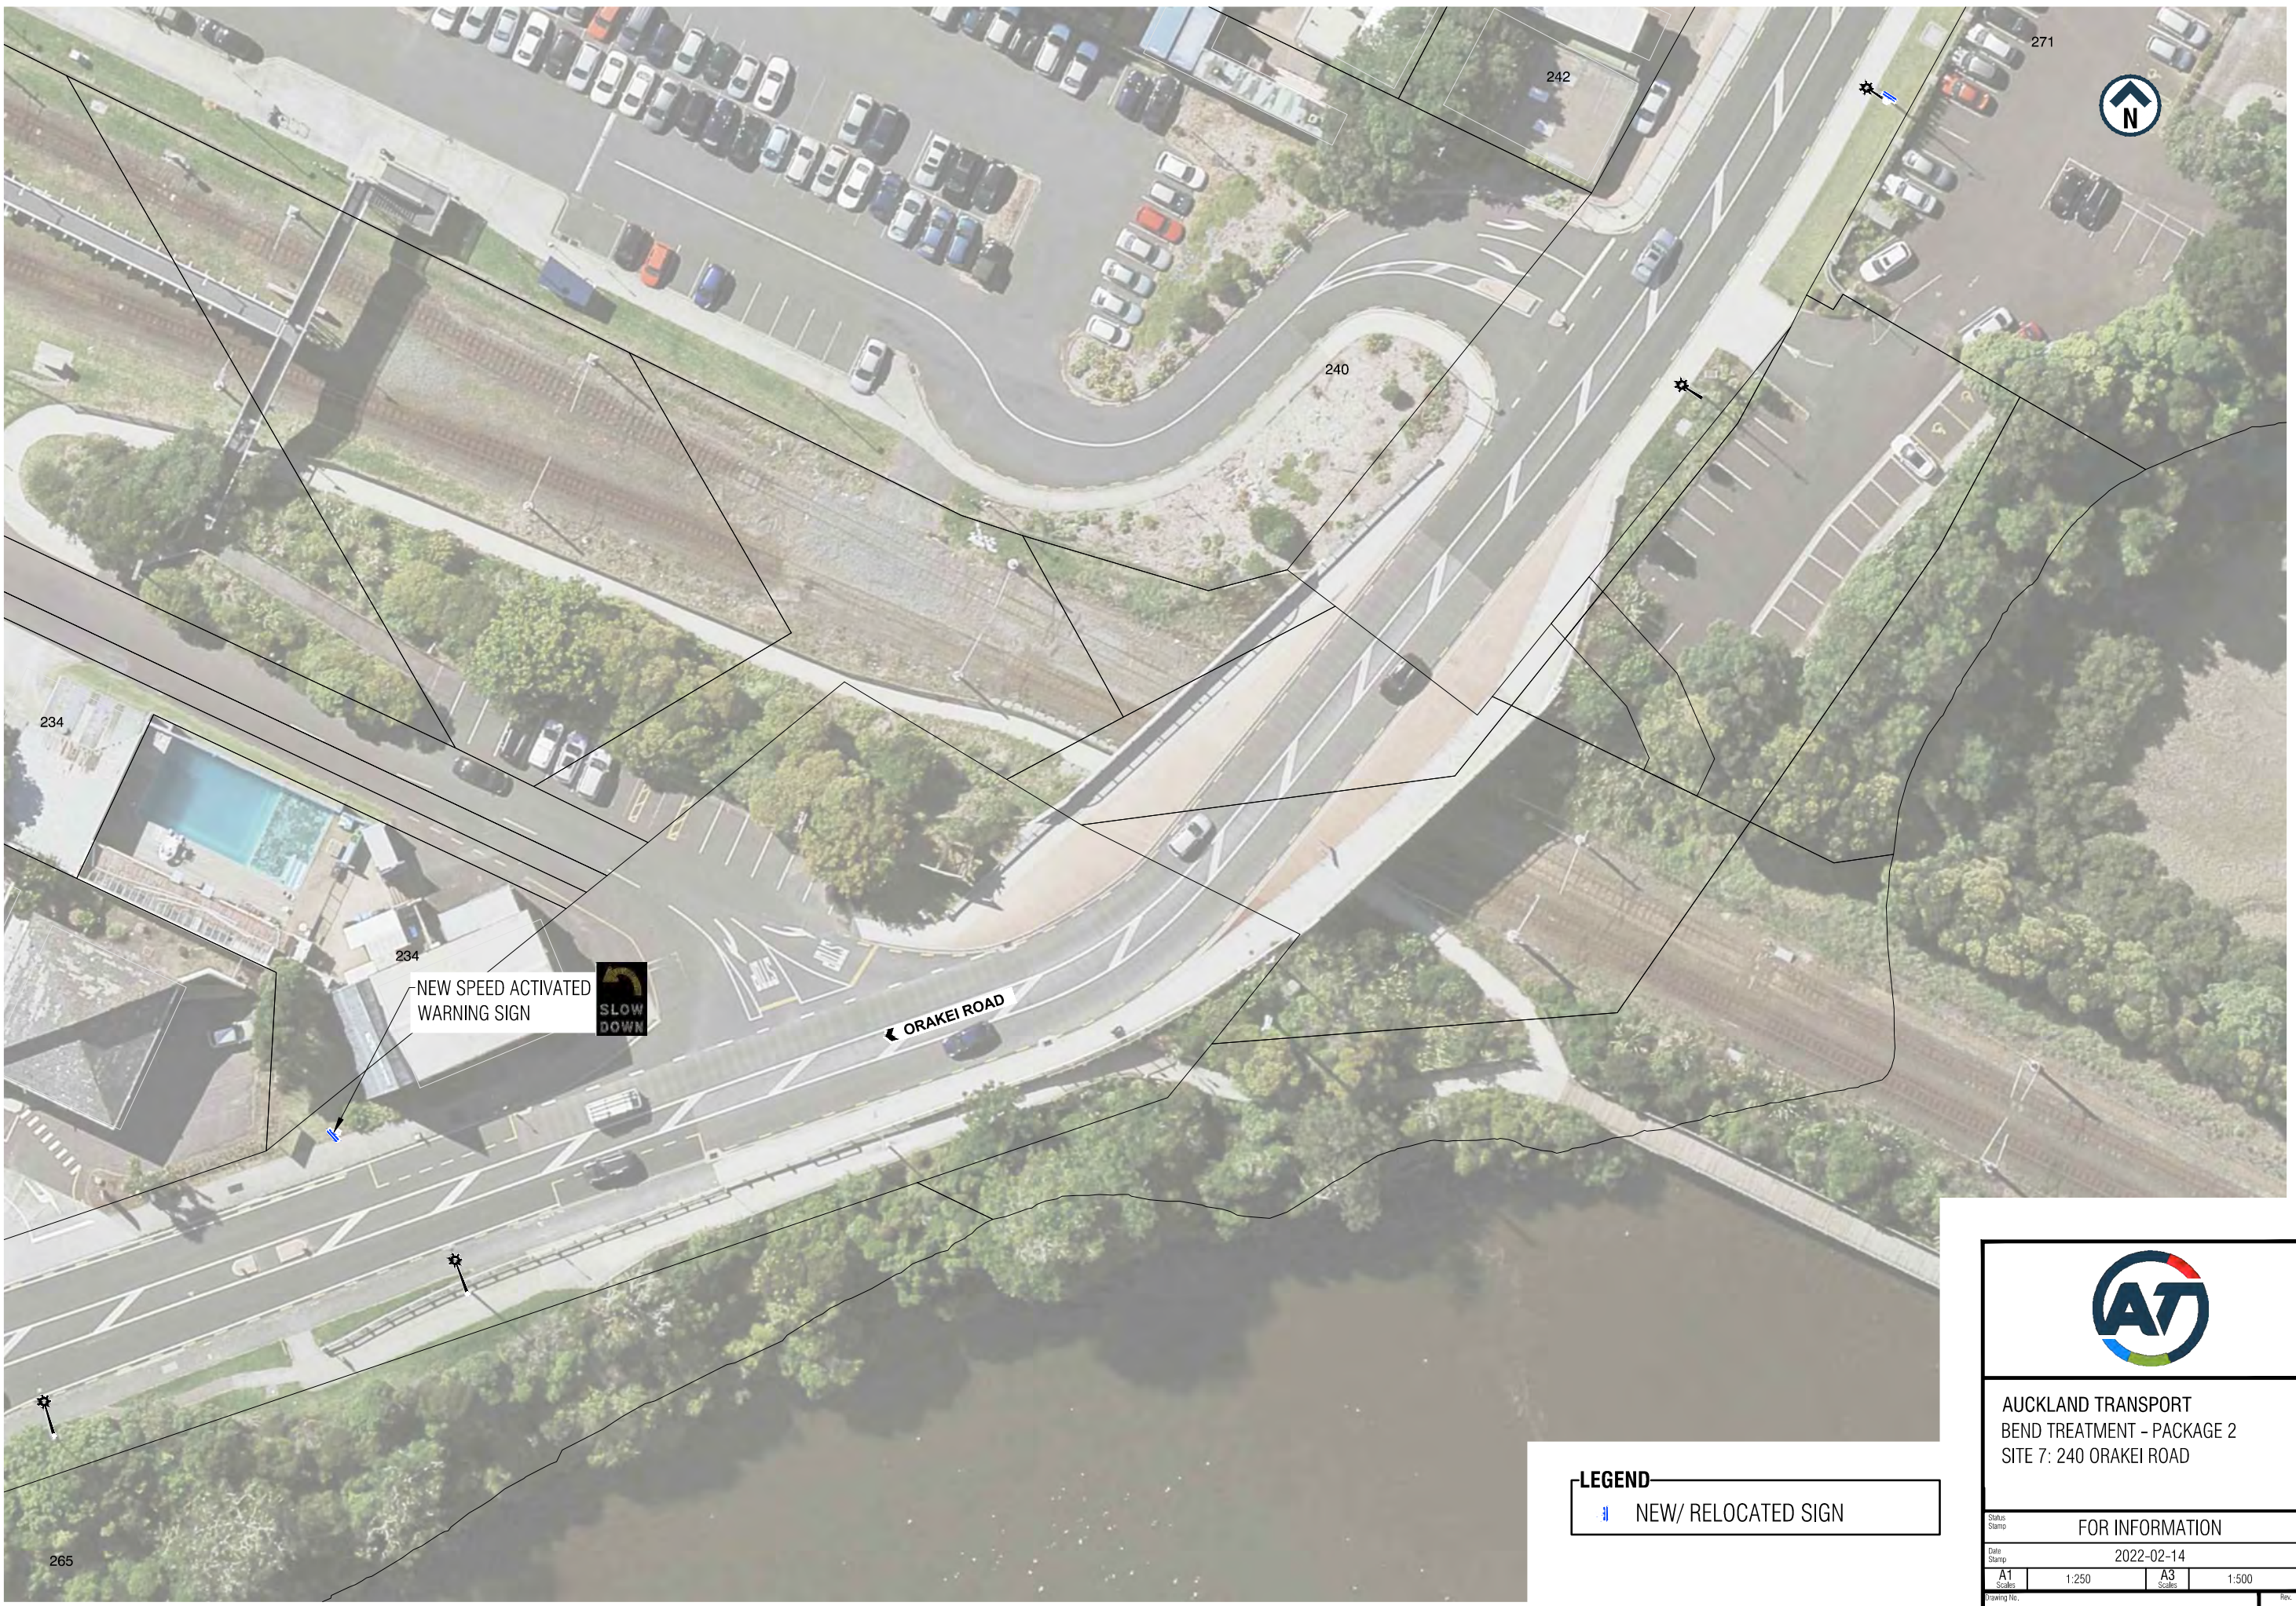

AUCKLAND TRANSPORT
BEND TREATMENT - PACKAGE 2
SITE 7: 240 ORAKEI ROAD

Status Stamp	FOR INFORMATION			
Date Stamp	2022-02-14			
A1 Scale	1:250	A3 Scale	1:500	
Drawing No.	1-A8294.02_07_C030		Rev.	A