

LEGEND:

-  EXISTING KERB
-  NEW KERB
-  EXISTING ROADMARKING
-  NEW ROADMARKING
-  NEW NO STOPPING MARKING
-  EXISTING FOOTPATH
-  NEW FOOTPATH
-  NEW PRAM CROSSING
-  REINSTATE EXISTING DRIVEWAY
-  NEW CYCLE RAMP
-  NEW TACTILE PAVERS
-  NEW TRAFFIC ISLAND
-  REGRADE GRASS BERM
-  NEW SPEED TABLE
-  NEW SIGN
-  NEW STREETLIGHT
-  EXISTING TREE
-  PRUNE EXISTING TREE

200mm DO NOT SCALE - IF IN DOUBT, ASK

150

100

90

80

70

60

50

40


30

20

10

0

ORIGINAL SIZE A1

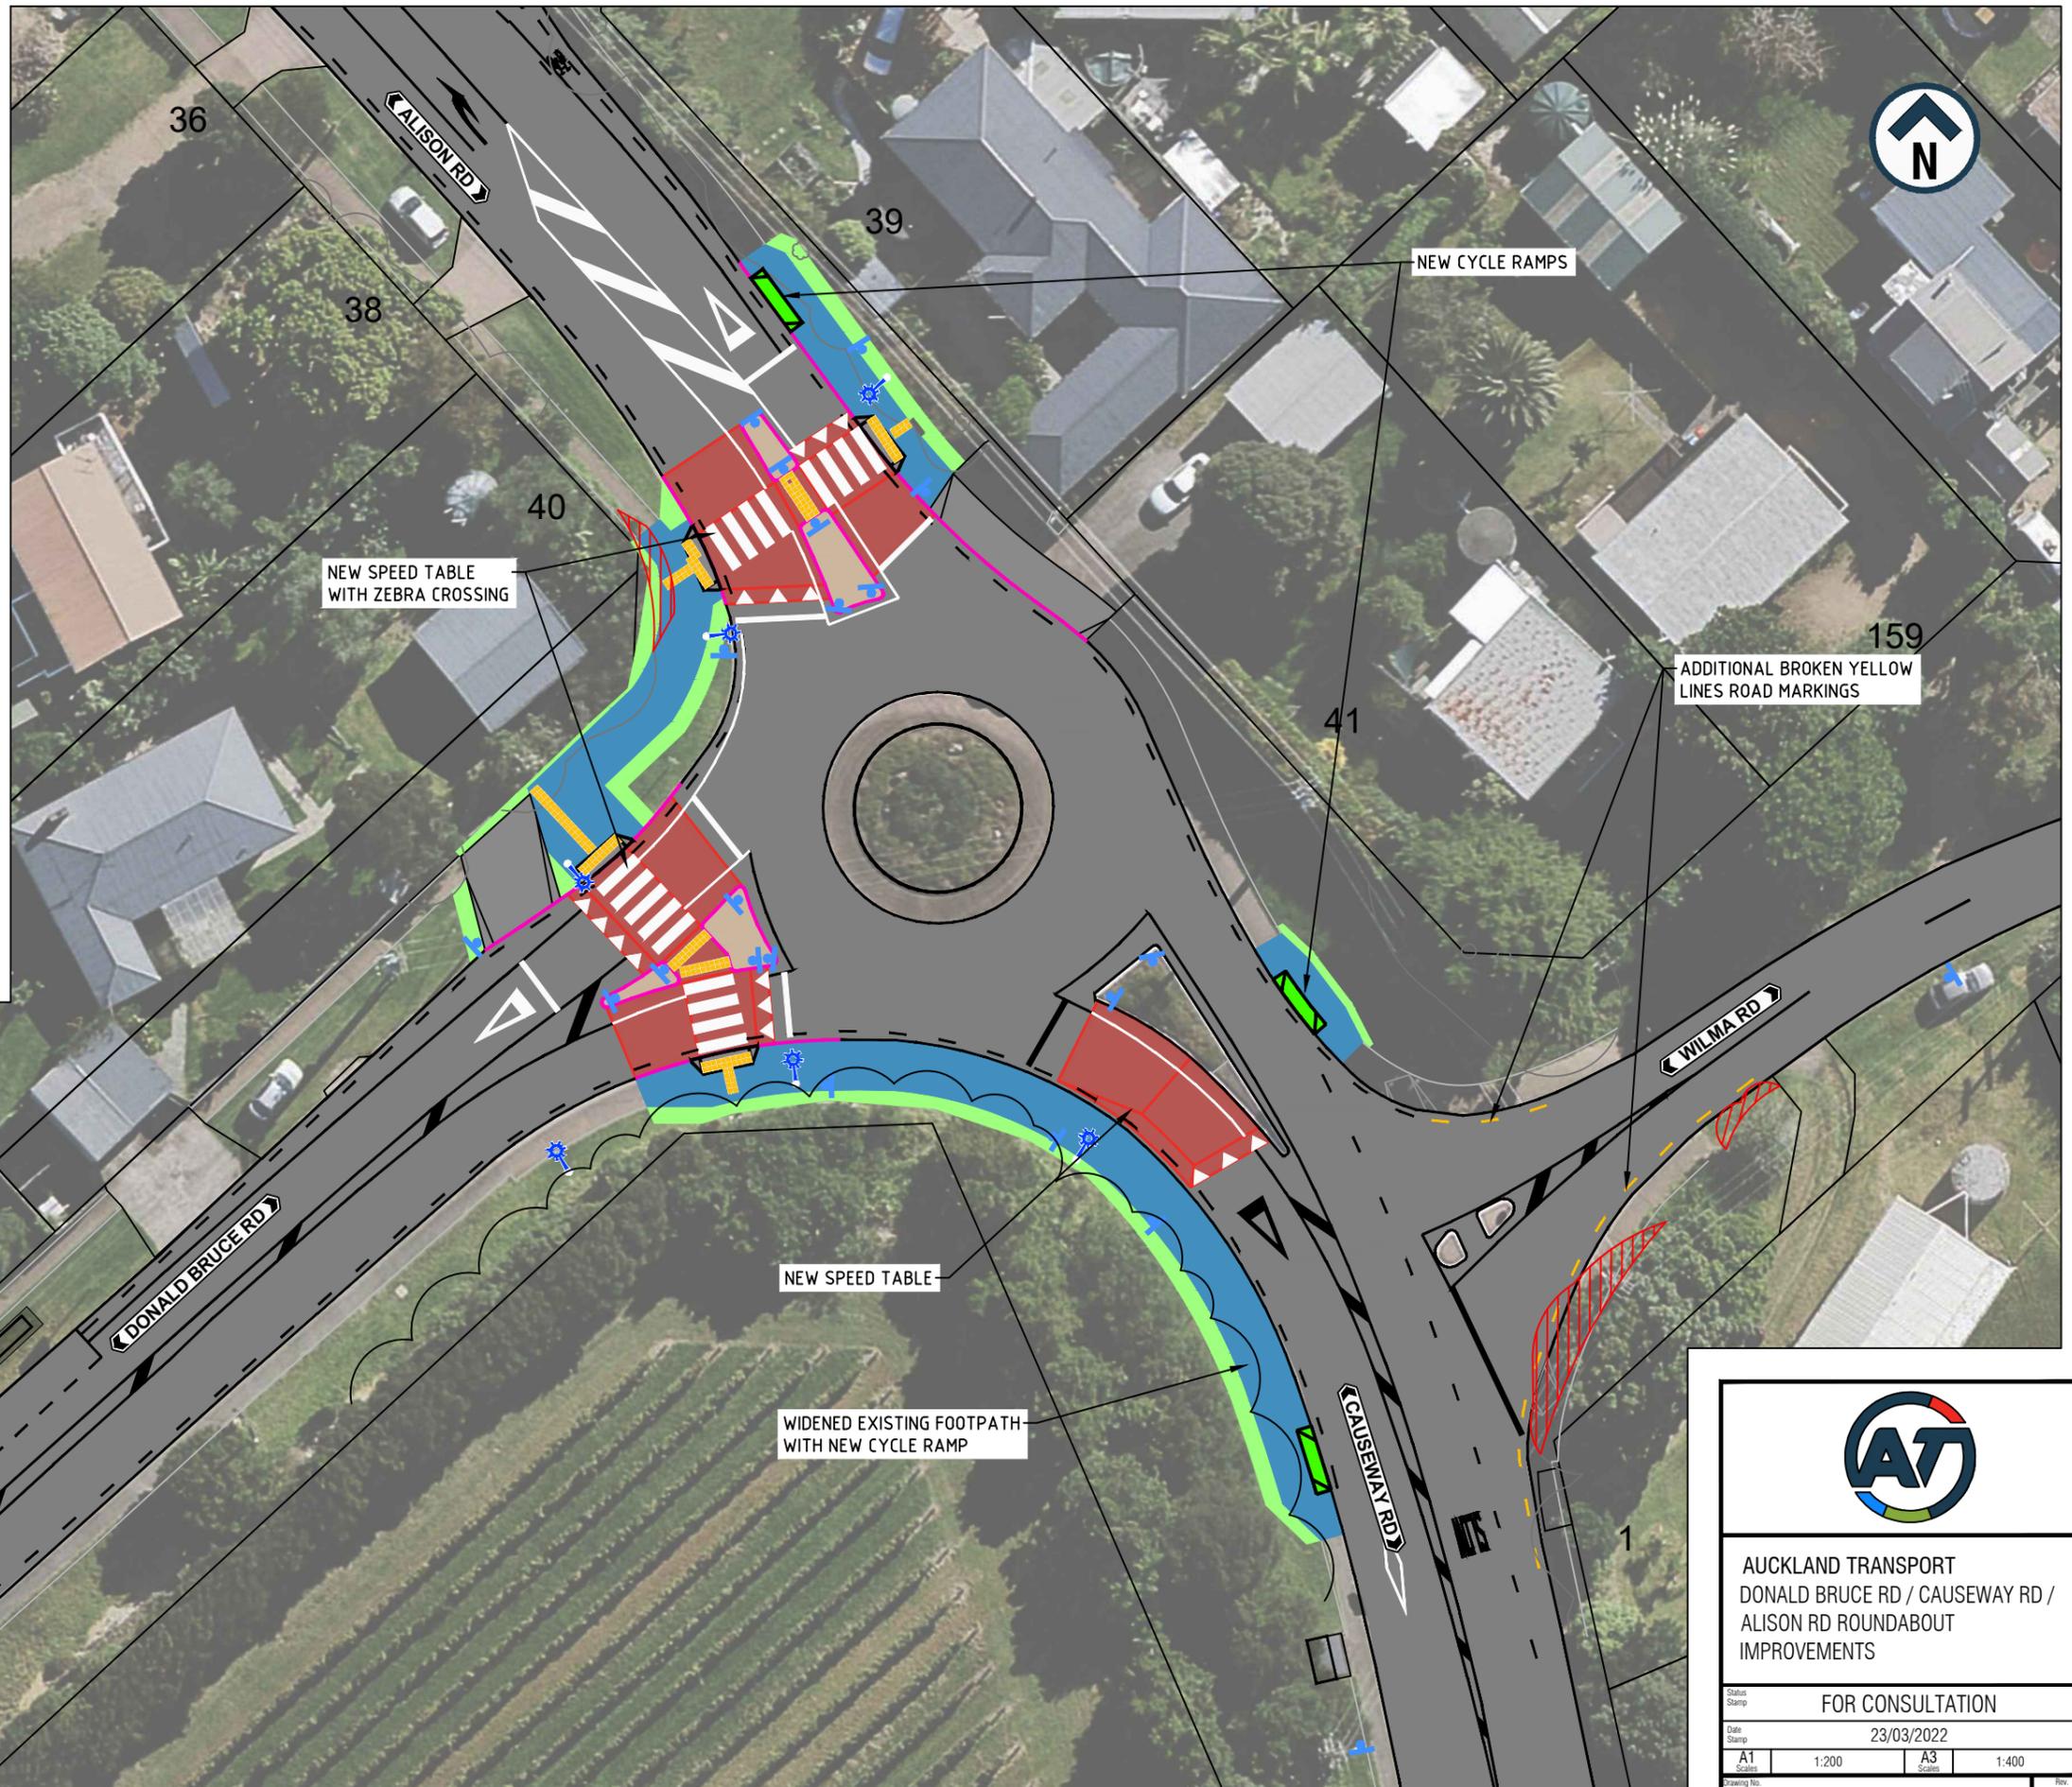

AUCKLAND TRANSPORT
DONALD BRUCE RD / CAUSEWAY RD /
ALISON RD ROUNDABOUT
IMPROVEMENTS

FOR CONSULTATION			
Date Stamp: 23/03/2022			
A1	1:200	A3	1:400